

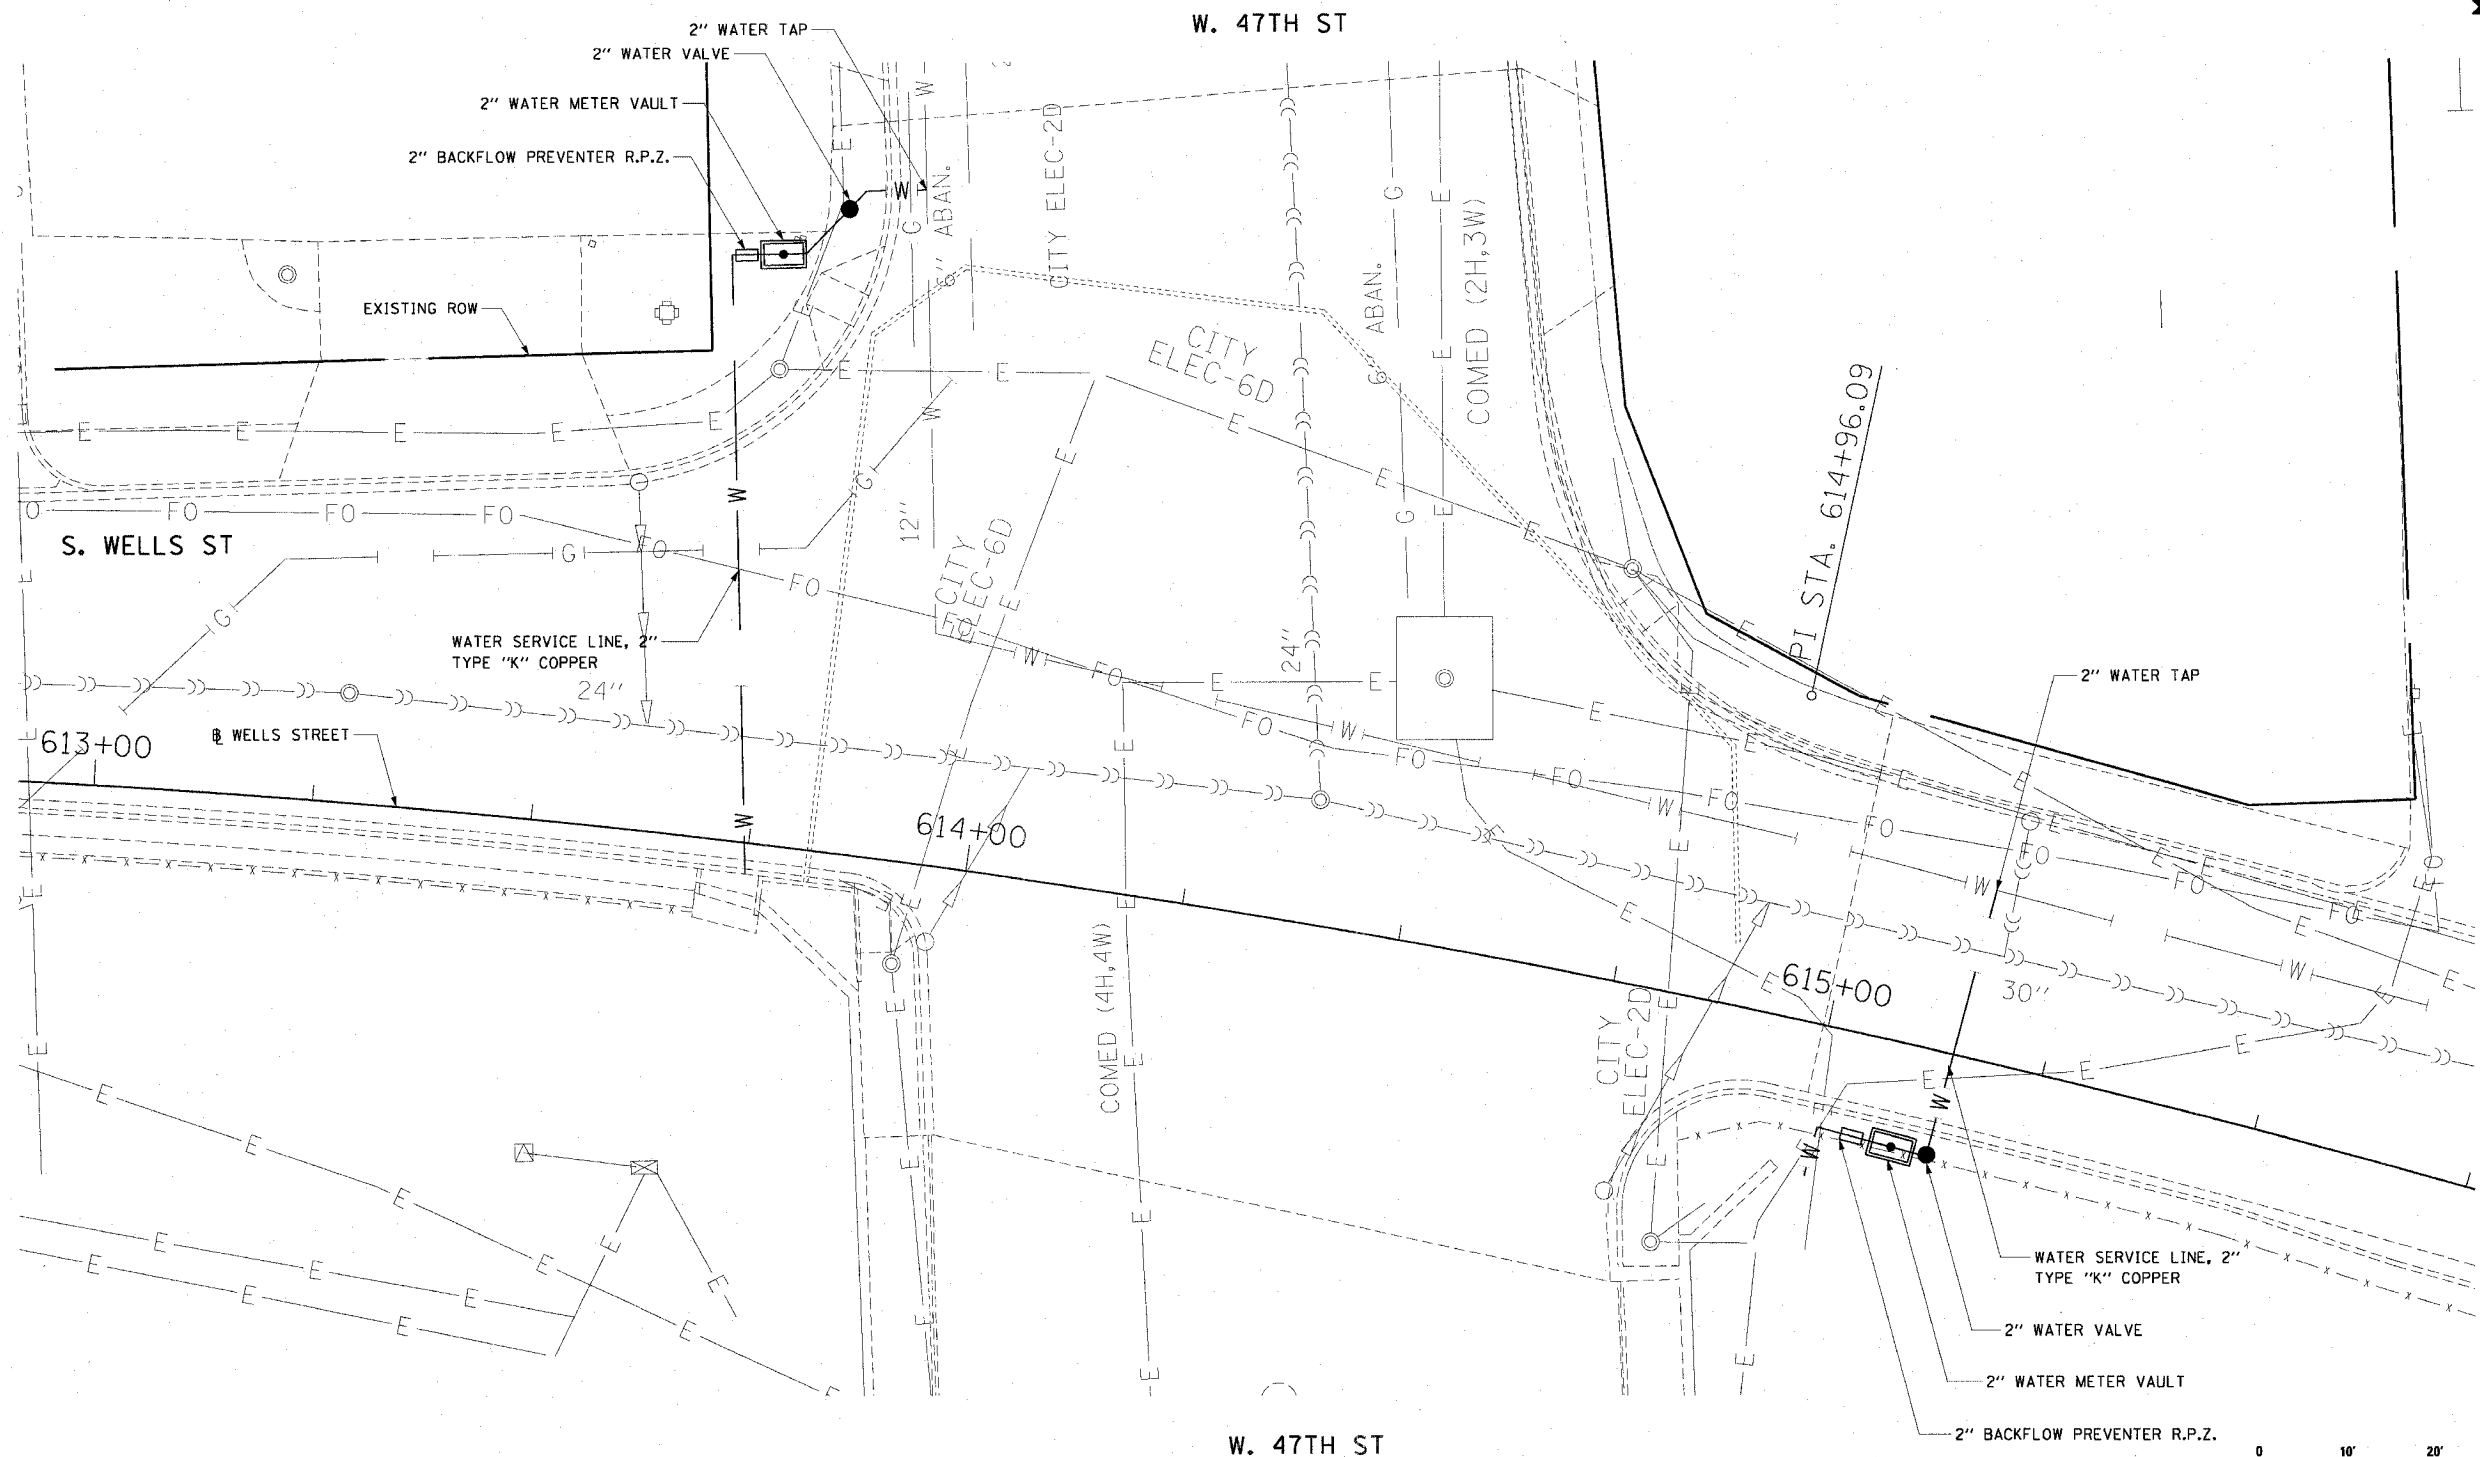


F.A.I. RTE.	SECTION	COUNTY	TOTAL SHEETS	SHEET NO.
90/94	2005-072 LS	COOK	38	22
STA.		TO STA.		
FED. ROAD DIST. NO. 1	ILLINOIS	FED. AID PROJECT	60A78	

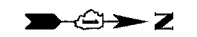

- NOTES:
- FOR LOCATIONS OF IRRIGATED AREAS SEE THE IRRIGATION PLAN SHEETS.

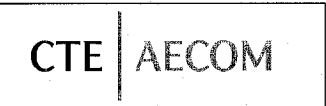

REVISIONS	
NAME	DATE

ILLINOIS DEPARTMENT OF TRANSPORTATION  
 F.A.I. 90/94 (DAN RYAN EXPRESSWAY)  
 47TH STREET GATEWAY LANDSCAPING AND IRRIGATION  
**WATER SERVICE LINE PLANS**

SCALE: 1"=10'  
 DATE: MAY 02, 2008

DRAWN BY: RMG  
 CHECKED BY: JAL

05/01/2008 04:09:51 PM