
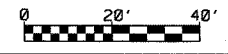
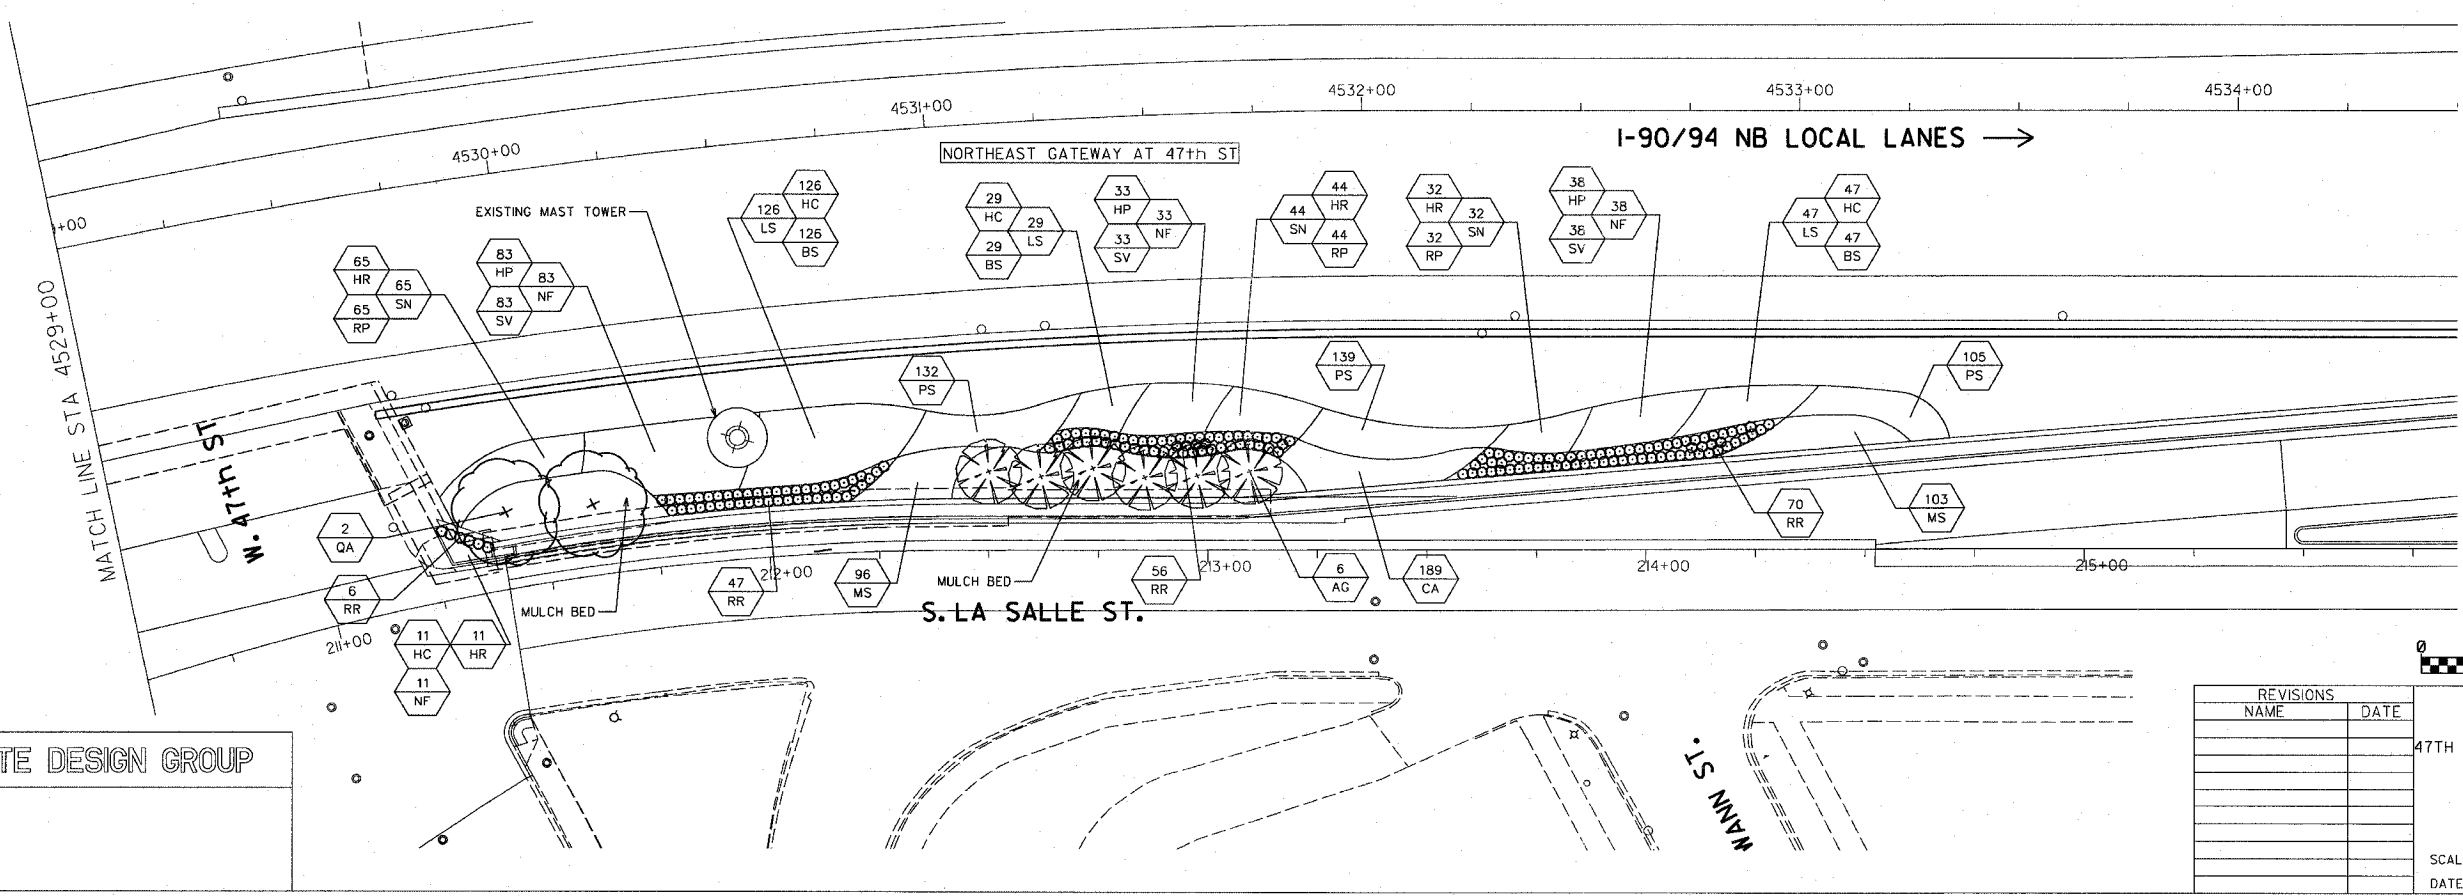
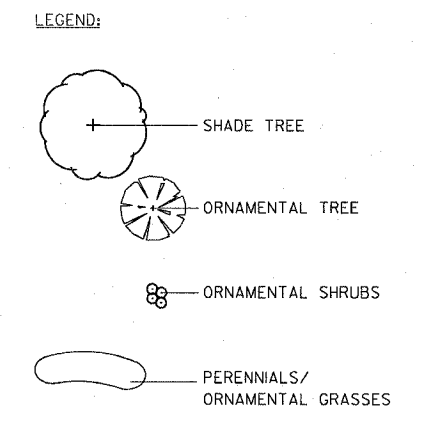


F.A.I. RTE.	SECTION	COUNTY	TOTAL SHEETS	SHEET NO.
90/94	2005-072 LS	COOK	38	25
STA. 4524+00	TO STA. 4534+50			
FED. ROAD DIST. NO. 1		ILLINOIS	FED. AID PROJECT	
• 0818, ETC, 2324.6-IPR-8				60A78

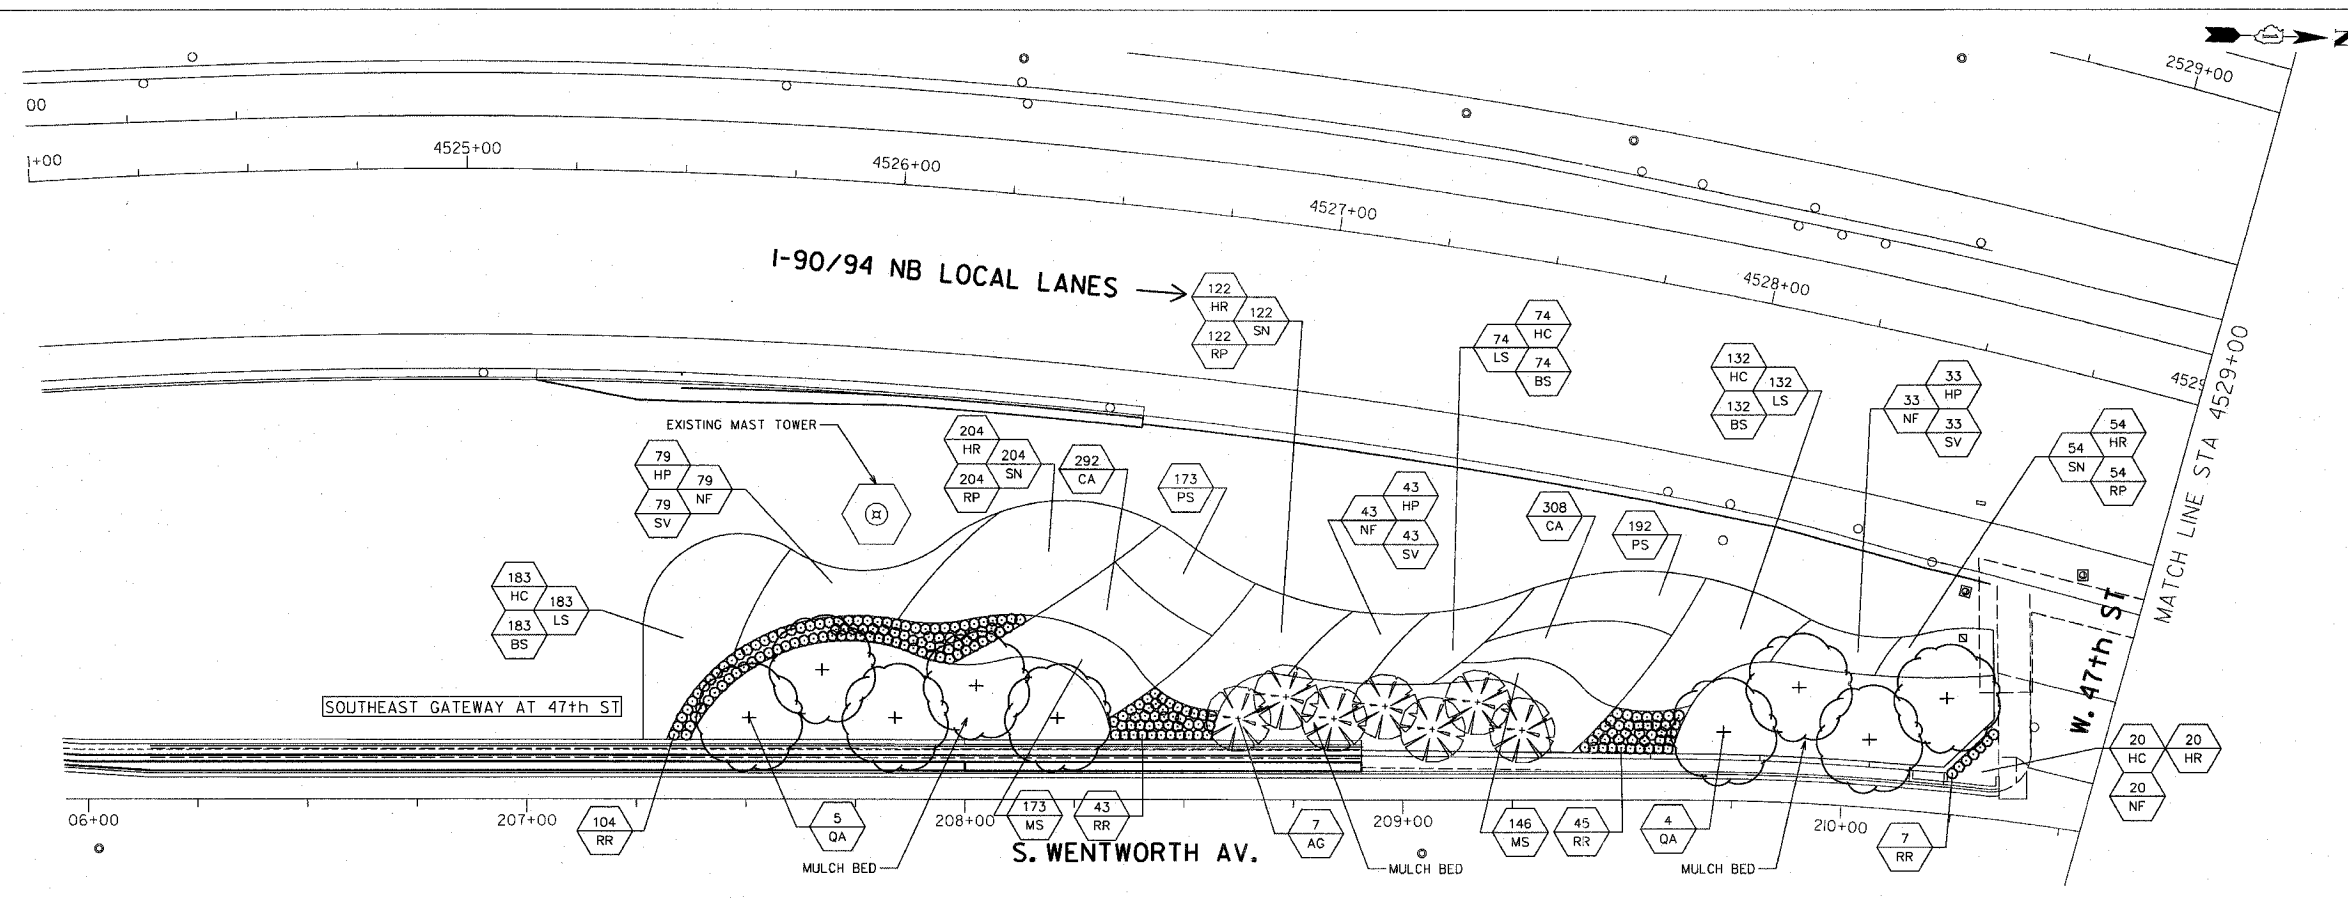

SHT-L2

REVISIONS	
NAME	DATE

ILLINOIS DEPARTMENT OF TRANSPORTATION  
**F.A.I. 90/94 (DAN RYAN EXPRESSWAY)**  
 47TH STREET GATEWAY LANDSCAPING AND IRRIGATION  
 LANDSCAPE PLANS

SCALE: 1"=20'  
 DATE: May 2, 2008

DRAWN BY: EM  
 CHECKED BY: JO

SITE DESIGN GROUP