



F.A.I. RTE.	SECTION	COUNTY	TOTAL SHEETS	SHEET NO.
90/94	2005-072 LS	COOK	38	29
STA. 4524+00	TO STA. 4534+50			
FED. ROAD DIST. NO. 1		ILLINOIS	FED. AID PROJECT	
• 0818, ETC, 2324.6-IP1R-8		60A78		

LEGEND:

AREA TO BE IRRIGATED


NOTES:

1. ALL PERENNIAL AND SHRUB BEDS SHALL BE IRRIGATED.
2. FOR IRRIGATION SERVICE DETAILS SEE WATER SERVICE LINE PLANS.

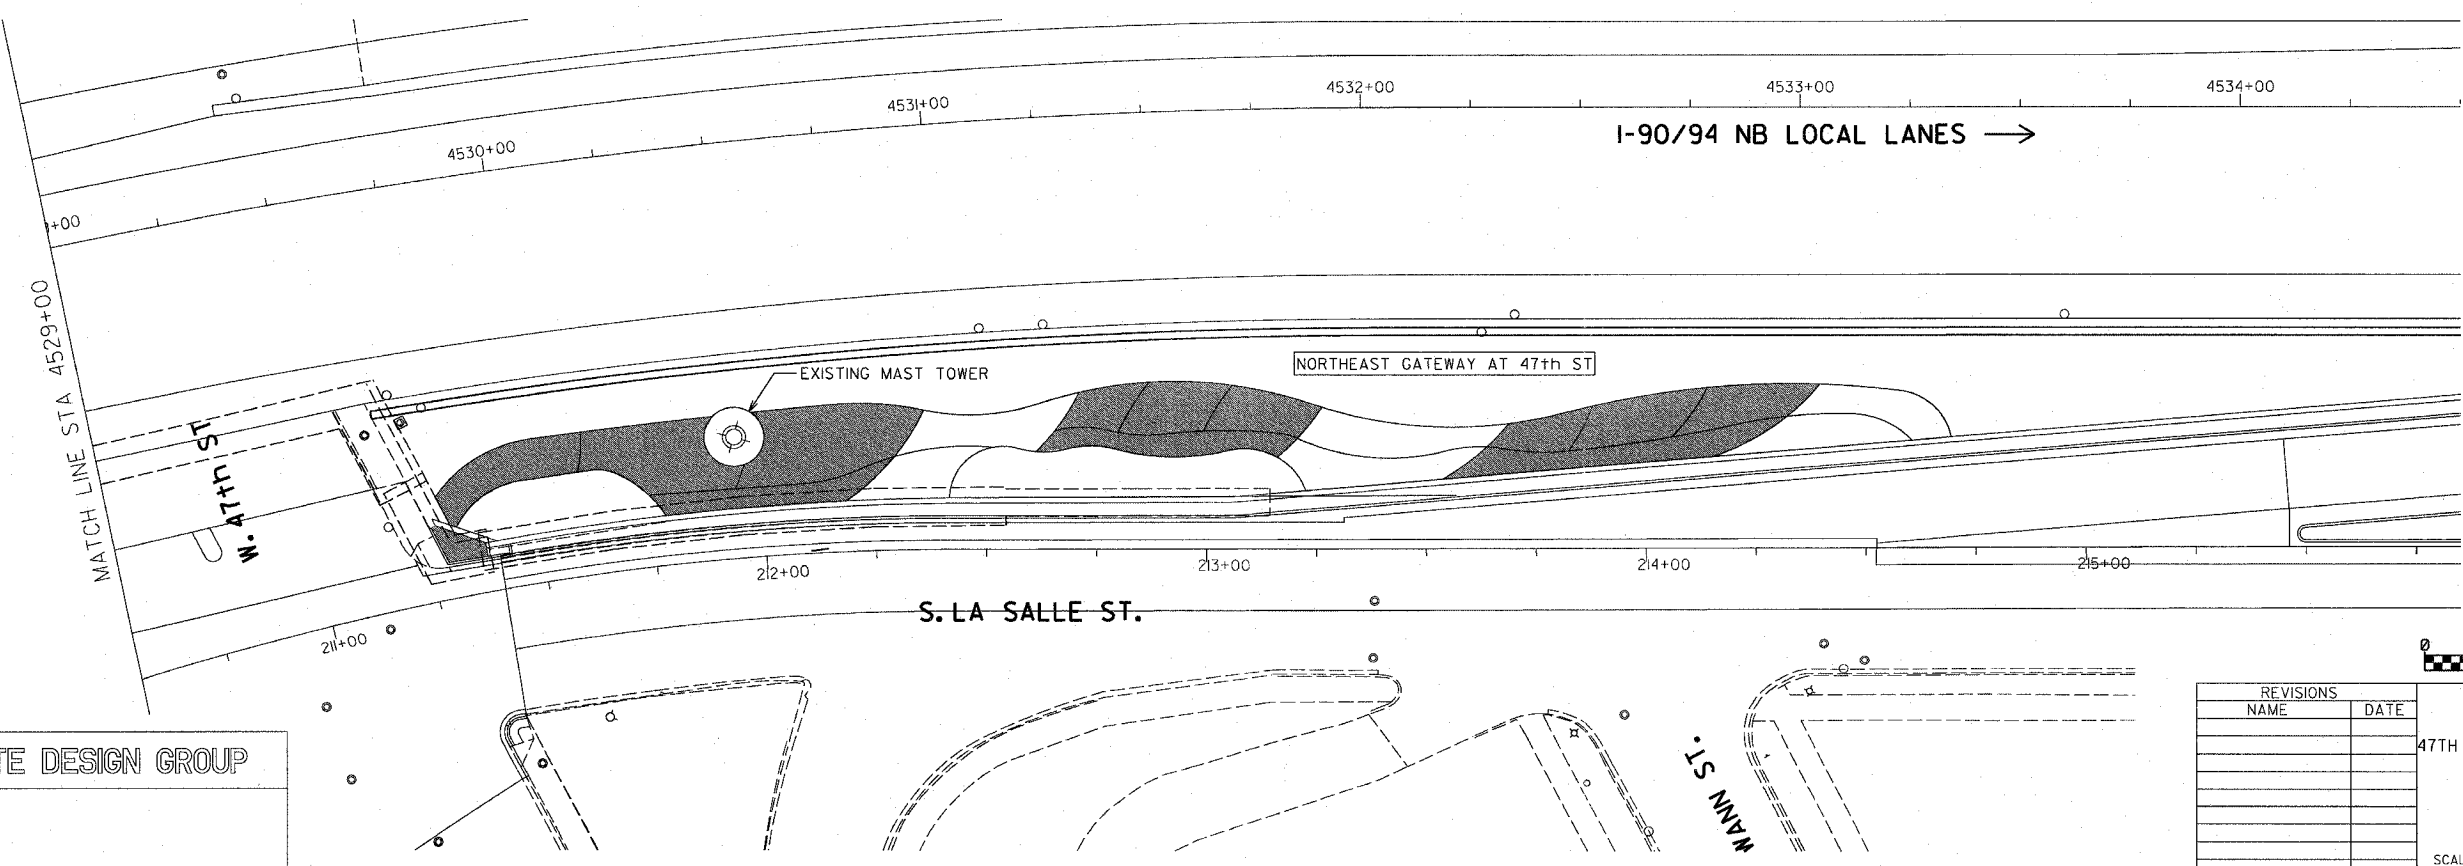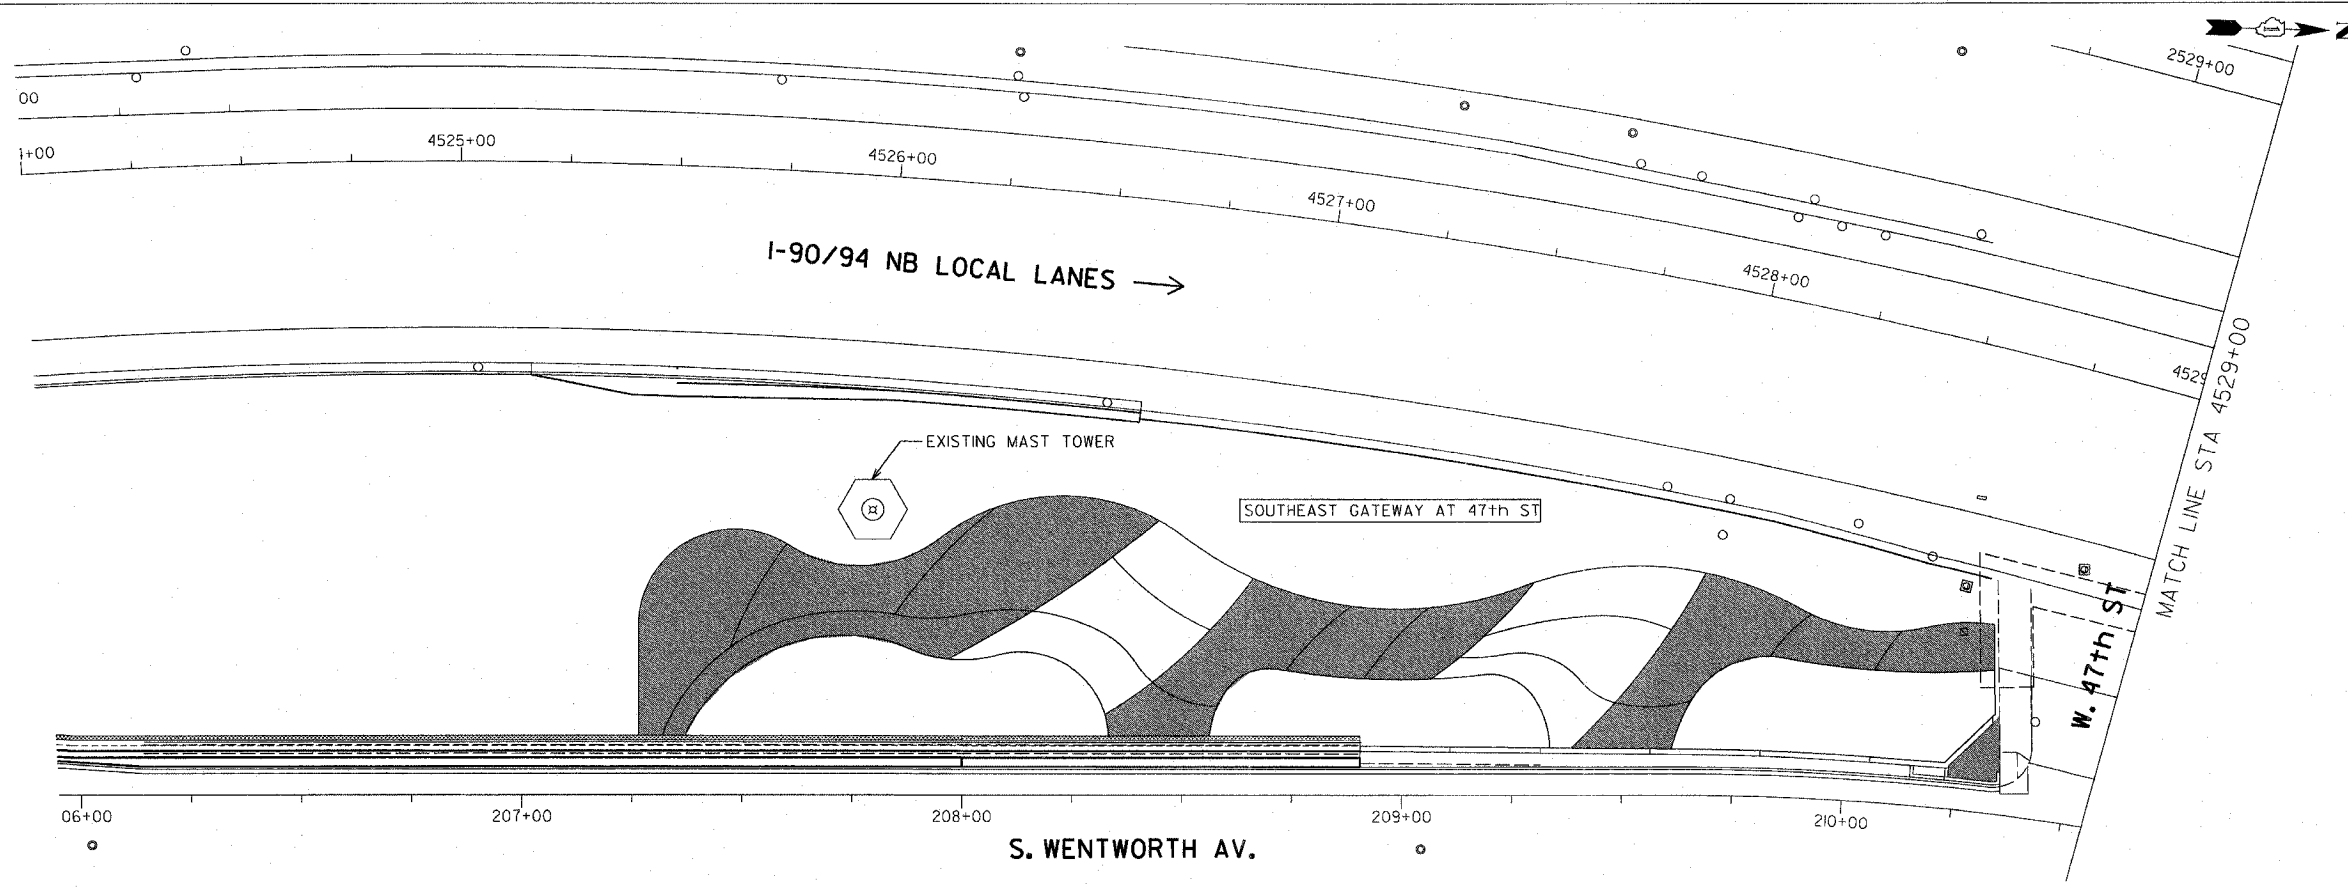

SITE DESIGN GROUP

REVISIONS	
NAME	DATE

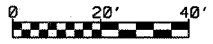

SHT-I-2
 ILLINOIS DEPARTMENT OF TRANSPORTATION
 F.A.I. 90/94 (DAN RYAN EXPRESSWAY)
 47TH STREET GATEWAY LANDSCAPING AND IRRIGATION
 IRRIGATION PLANS
 SCALE: 1"=20'
 DATE: May 2, 2008
 DRAWN BY: EM
 CHECKED BY: JO

\$DATE\$