


CONTRACT NO.				
F.A. RTE.	SECTION	COUNTY	TOTAL SHEETS	SHEET NO.
			21	11
STA.		TO STA.		
FED. ROAD DIST. NO. 1	ILLINOIS	FED. AID PROJECT		

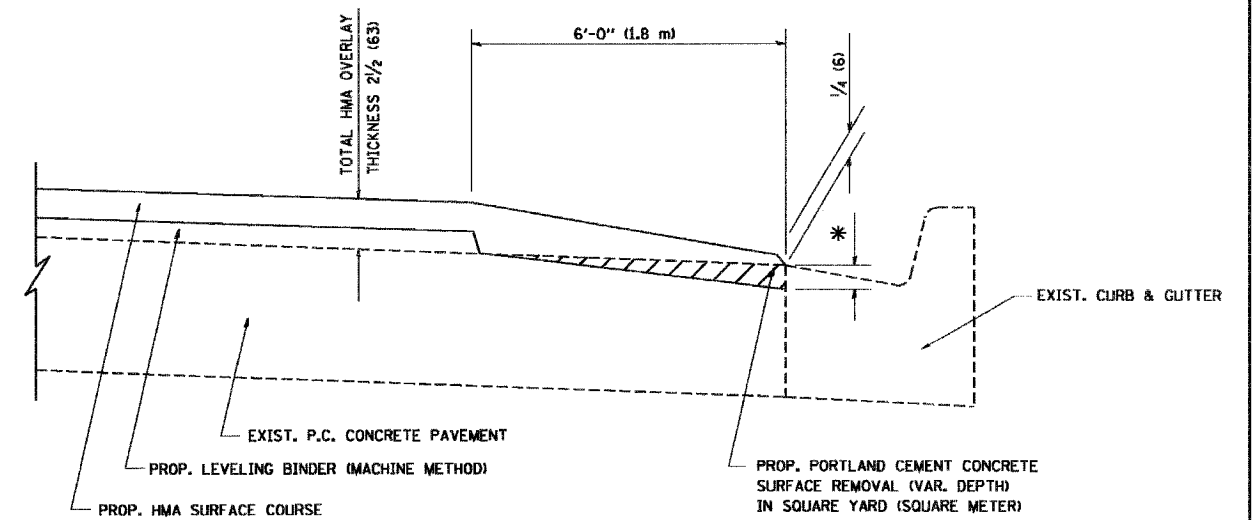

HMA TAPER AT
EDGE OF P.C.C. PAVEMENT

HMA SURFACE MIX	LEVELING BINDER		* MILLING AT GUTTER FLAG
	THICKNESS	THICKNESS	
C OR D	1 1/2 (38)	1 (25)	1/4 (33)
F	1 3/4 (44)	3/4 (19)	1/2 (38)

ALL DIMENSIONS ARE IN INCHES (MILLIMETERS) UNLESS OTHERWISE SHOWN.

REVISIONS	
NAME	DATE
R. SHAH	09/10/94
R. SHAH	10/25/94
A. ABBAS	05/05/99
E. GOMEZ	12/21/00
R. BORO	01/01/07

ILLINOIS DEPARTMENT OF TRANSPORTATION

HMA TAPER AT
EDGE OF P.C.C. PAVEMENT

SCALE: VERT. NONE
HORIZ. NONE

DRAWN BY Jib

CHECKED BY A. ABBAS

BD400-06 (BD33)

PLOT DATE = 3/16/2007
FILE NAME = K:\131510\0623-06
PLOT SCALE = 5/8" = 1' IN.
USER NAME = bward