


FINAL SURVEY	BY	DATE
NOTED BOOK		
NO.		

DESIGNED	BY	DATE
CHECKED		
NO.		

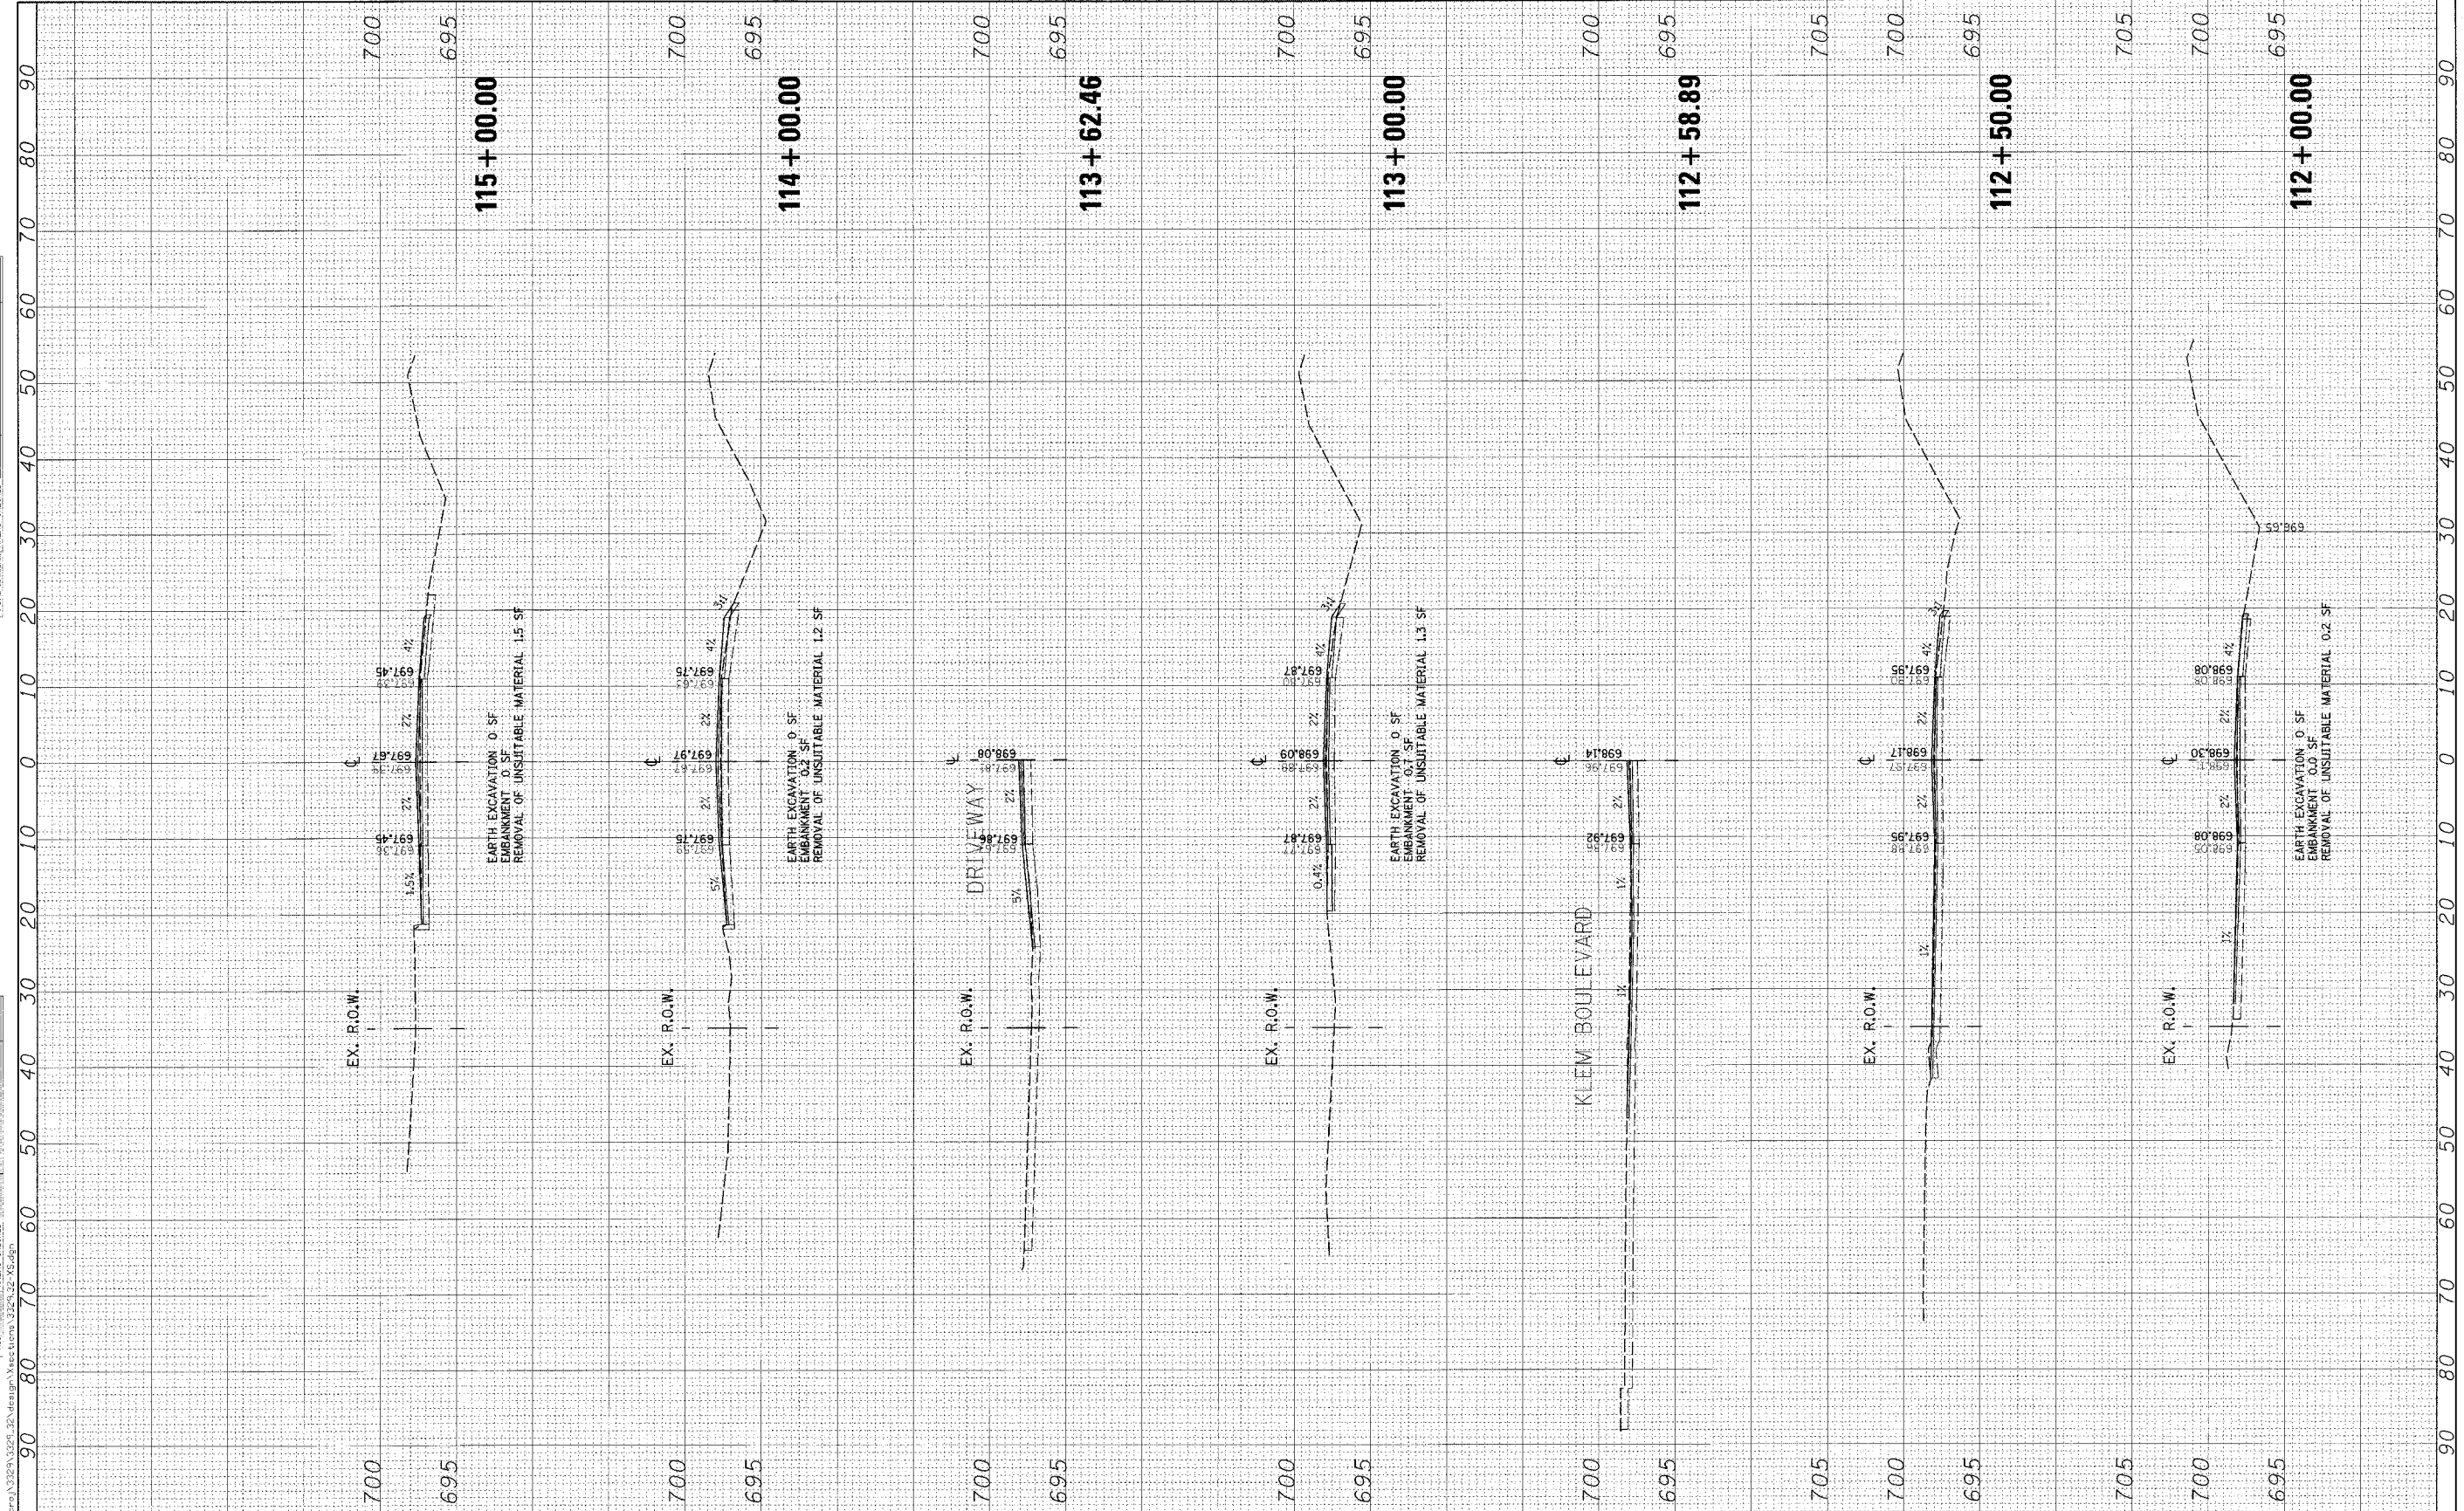

CG Ciorba Group, Inc.
 CONSULTING ENGINEERS
 5507 North Cumberland Avenue, Suite 402
 Chicago, Illinois 60656
 Tel. 773.775.4009 Fax 773.775.4014

USER NAME = jgouliman	DESIGNED - JCC	REVISED -
PLOT SCALE = 1/4"=10'-0"	DRAWN - JCC	REVISED -
PLOT DATE = 6/3/2008	CHECKED - M.J.L.	REVISED -
	DATE - MAY 2008	REVISED -

STATE OF ILLINOIS
 DEPARTMENT OF TRANSPORTATION

ILLINOIS ROUTE 120 NORTH FRONTAGE ROAD
 WILL AVENUE TO KNIGHT AVENUE
 CROSS SECTIONS
 SCALE: SHEET NO. OF SHEETS STA. 112+00.00 TO STA. 115+00.00

F.A.P. RTE.	SECTION	COUNTY	TOTAL SHEETS	SHEET NO.
880	12 RS-3	LAKE	21	20
CONTRACT NO. 60B45				
FED. ROAD DIST. NO. ILLINOIS FED. AID PROJECT				