


ORIGINAL SURVEY PLOTTED
 NOTE BOOK NO. _____
 AREAS CHECKED _____
 BY _____ DATE _____

ORIGINAL SURVEY PLOTTED
 NOTE BOOK NO. _____
 AREAS CHECKED _____
 BY _____ DATE _____

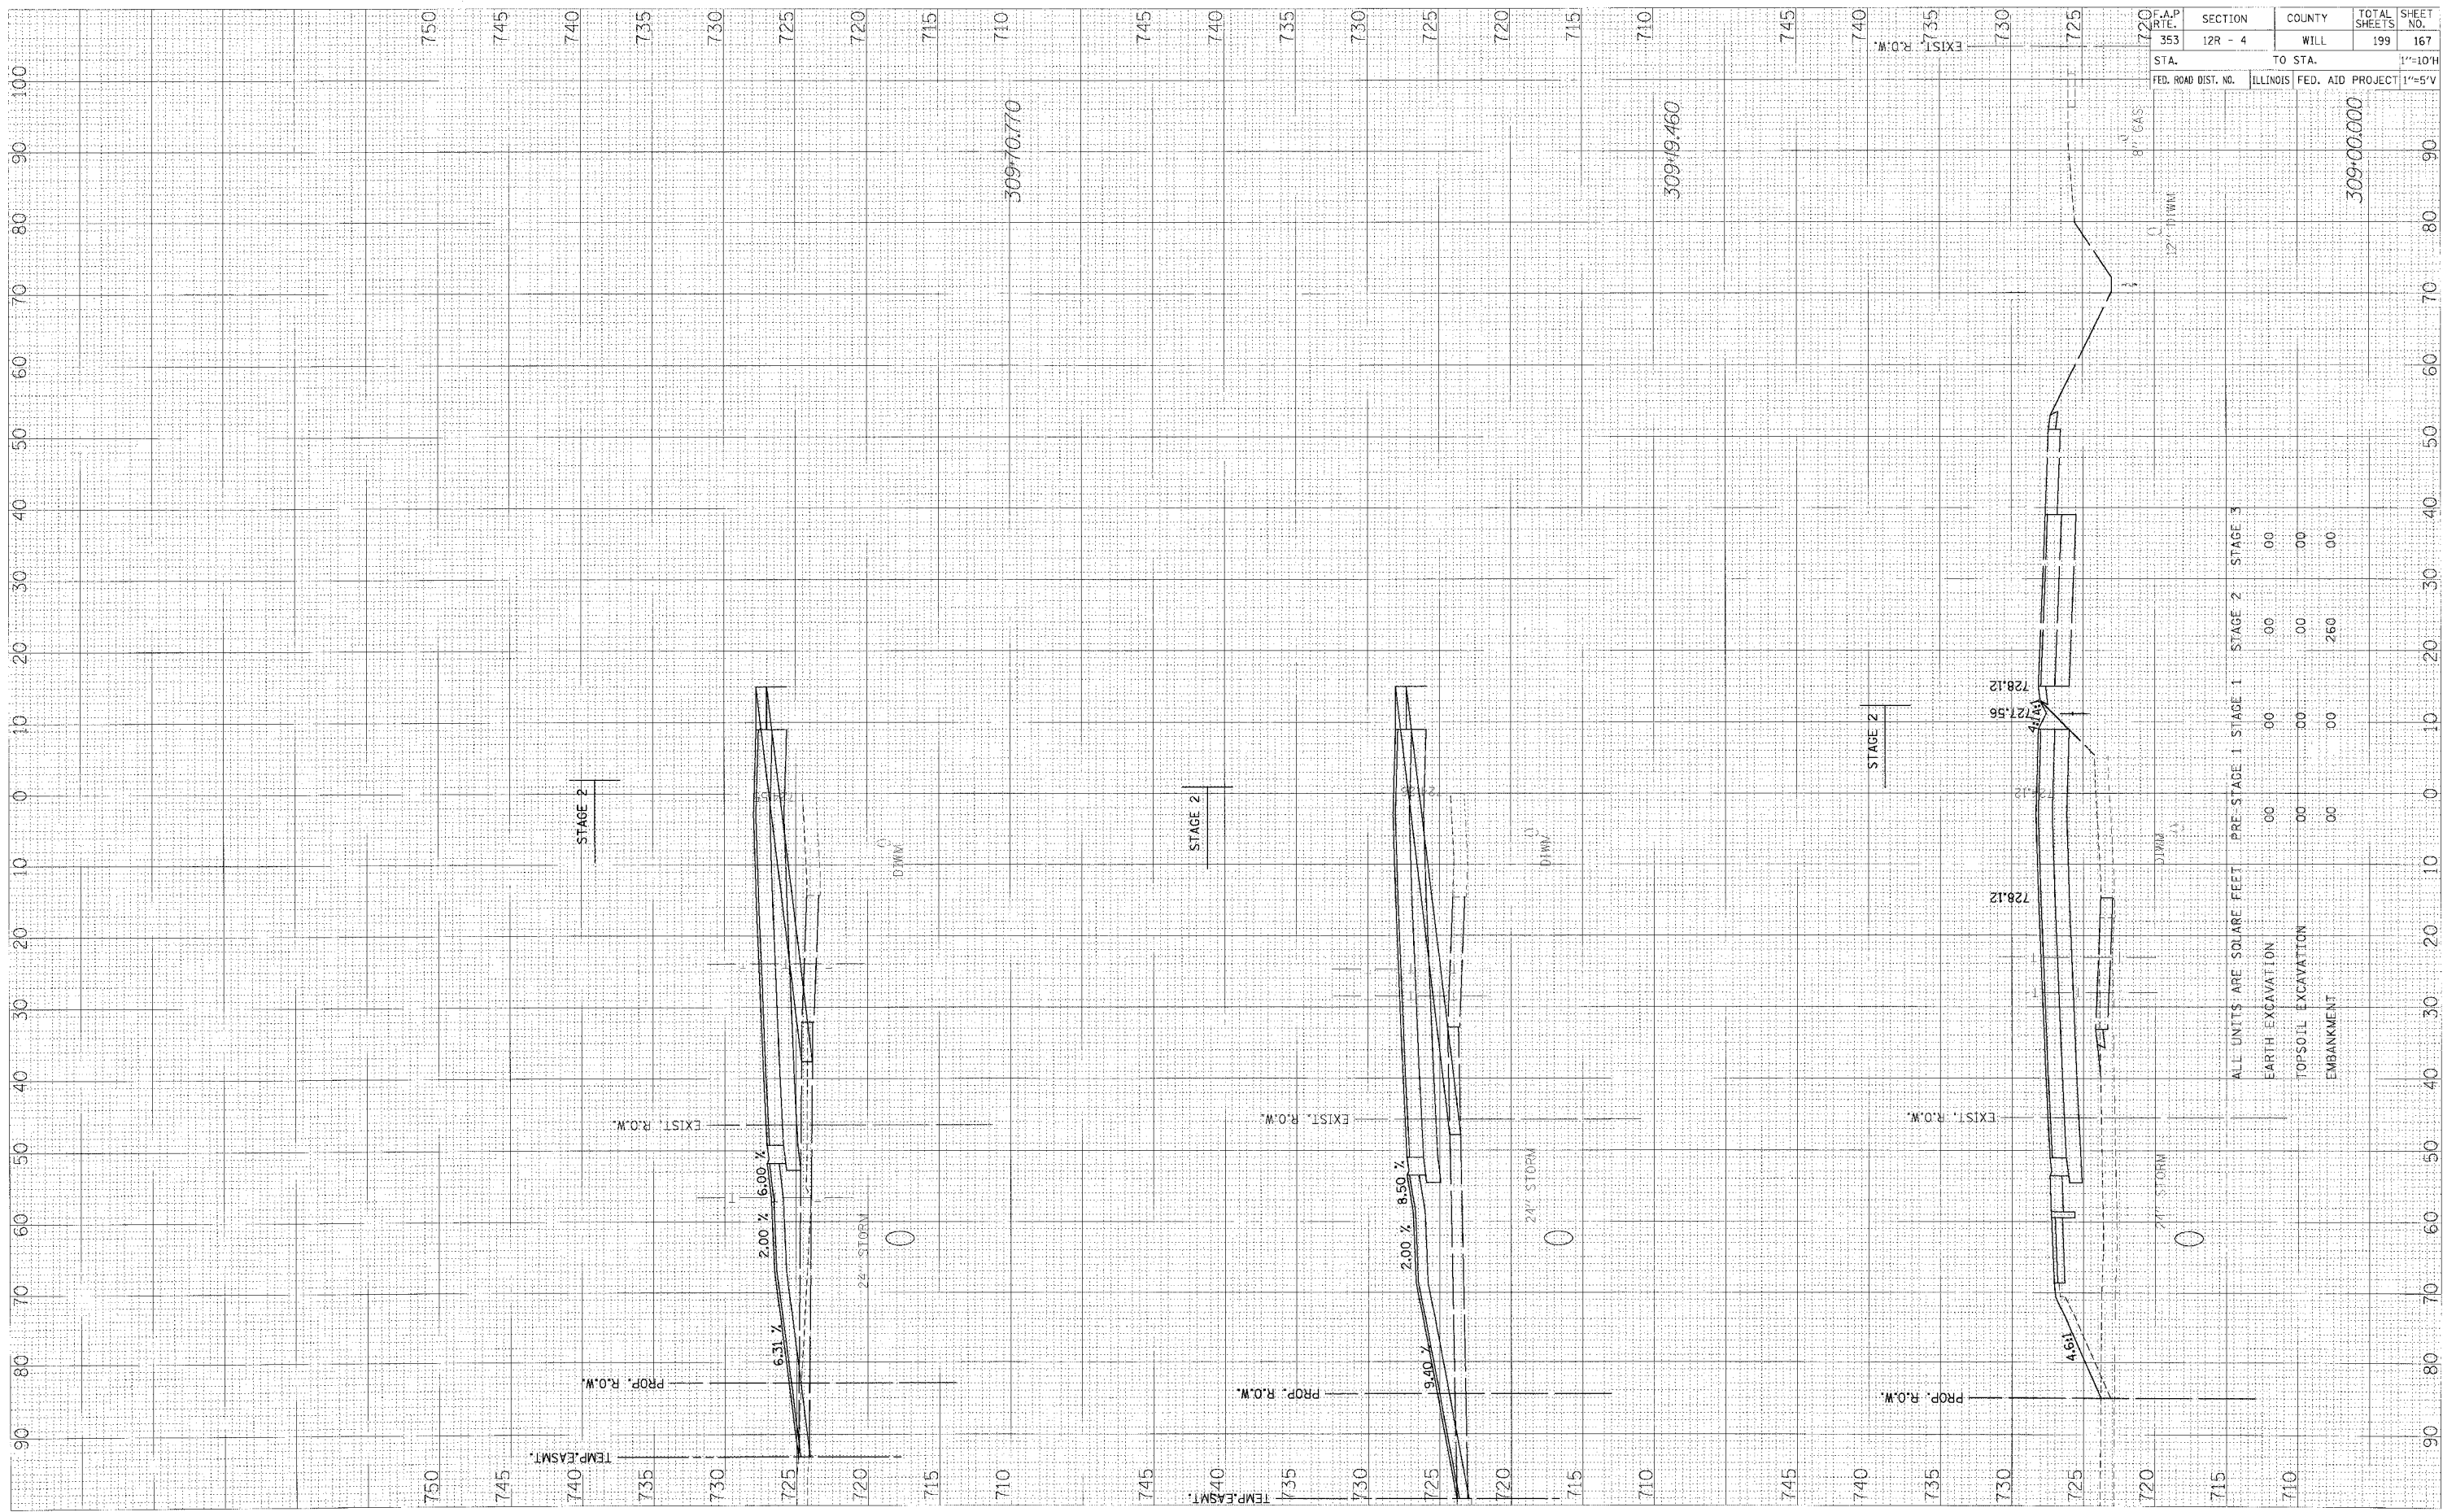

US ROUTE 30 - STAGE 2 X-SECS

STA. 353	SECTION 12R - 4	COUNTY WILL	TOTAL SHEETS 199	SHEET NO. 167
FED. ROAD DIST. NO.		ILLINOIS FED. AID PROJECT		1"=10'H
TO STA.		1"=5'V		

ALL UNITS ARE SQUARE FEET	PRE-STAGE 1	STAGE 1	STAGE 2	STAGE 3
EARTH EXCAVATION	00	00	00	00
TOPSOIL EXCAVATION	00	00	00	00
EMBANKMENT	00	00	260	00

9/24/15