


FINAL SURVEYED PLOTTED DATE  
 NOTE BOOK TEMPLATE BY  
 AREAS CHECKED

ORIGINAL SURVEYED PLOTTED DATE  
 NOTE BOOK TEMPLATE BY  
 AREAS CHECKED

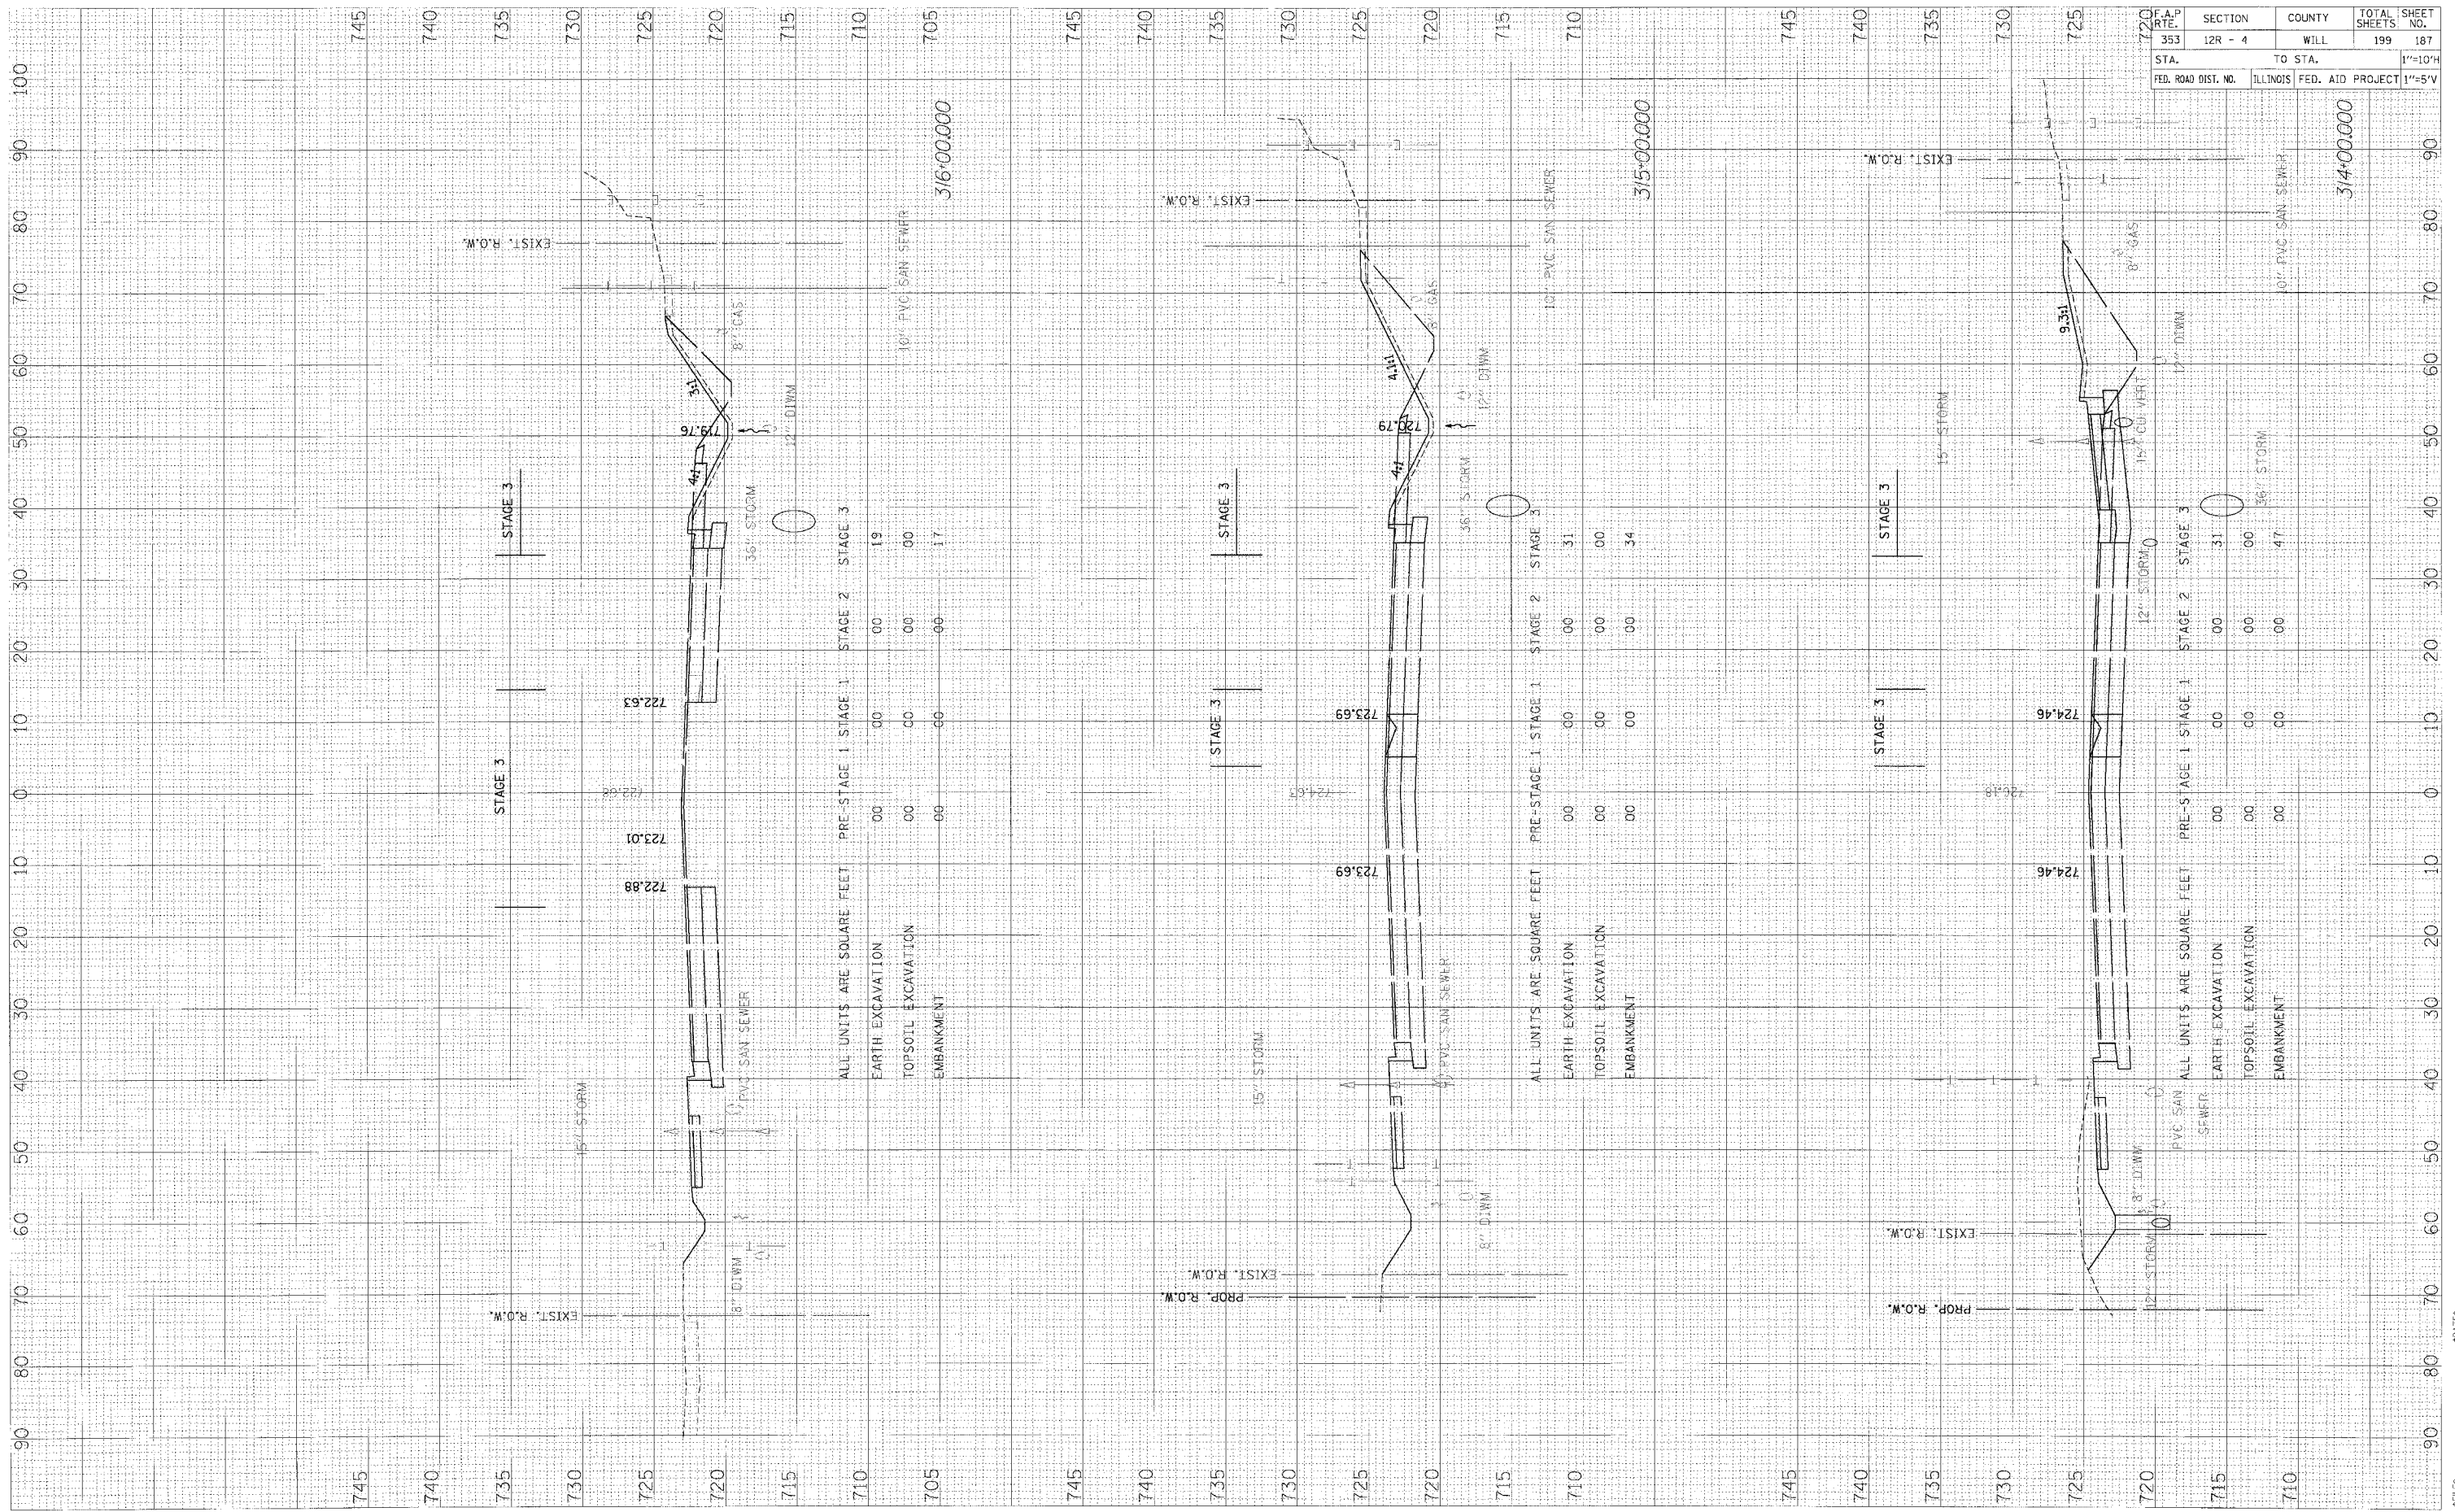

F.A.P. RTE. NO.	SECTION	COUNTY	TOTAL SHEETS	SHEET NO.
353	12R - 4	WILL	199	187
STA.	TO STA.		1"=10'H	
FED. ROAD DIST. NO.	ILLINOIS	FED. AID PROJECT	1"=5'V	

ALL UNITS ARE SQUARE FEET

	PRE-STAGE 1	STAGE 1	STAGE 2	STAGE 3
EARTH EXCAVATION	00	00	00	19
TOPSOIL EXCAVATION	00	00	00	00
EMBANKMENT	00	00	00	17
316*00.000				

ALL UNITS ARE SQUARE FEET

	PRE-STAGE 1	STAGE 1	STAGE 2	STAGE 3
EARTH EXCAVATION	00	00	00	31
TOPSOIL EXCAVATION	00	00	00	00
EMBANKMENT	00	00	00	34
315*00.000				

ALL UNITS ARE SQUARE FEET

	PRE-STAGE 1	STAGE 1	STAGE 2	STAGE 3
EARTH EXCAVATION	00	00	00	31
TOPSOIL EXCAVATION	00	00	00	00
EMBANKMENT	00	00	00	47
314*00.000				