
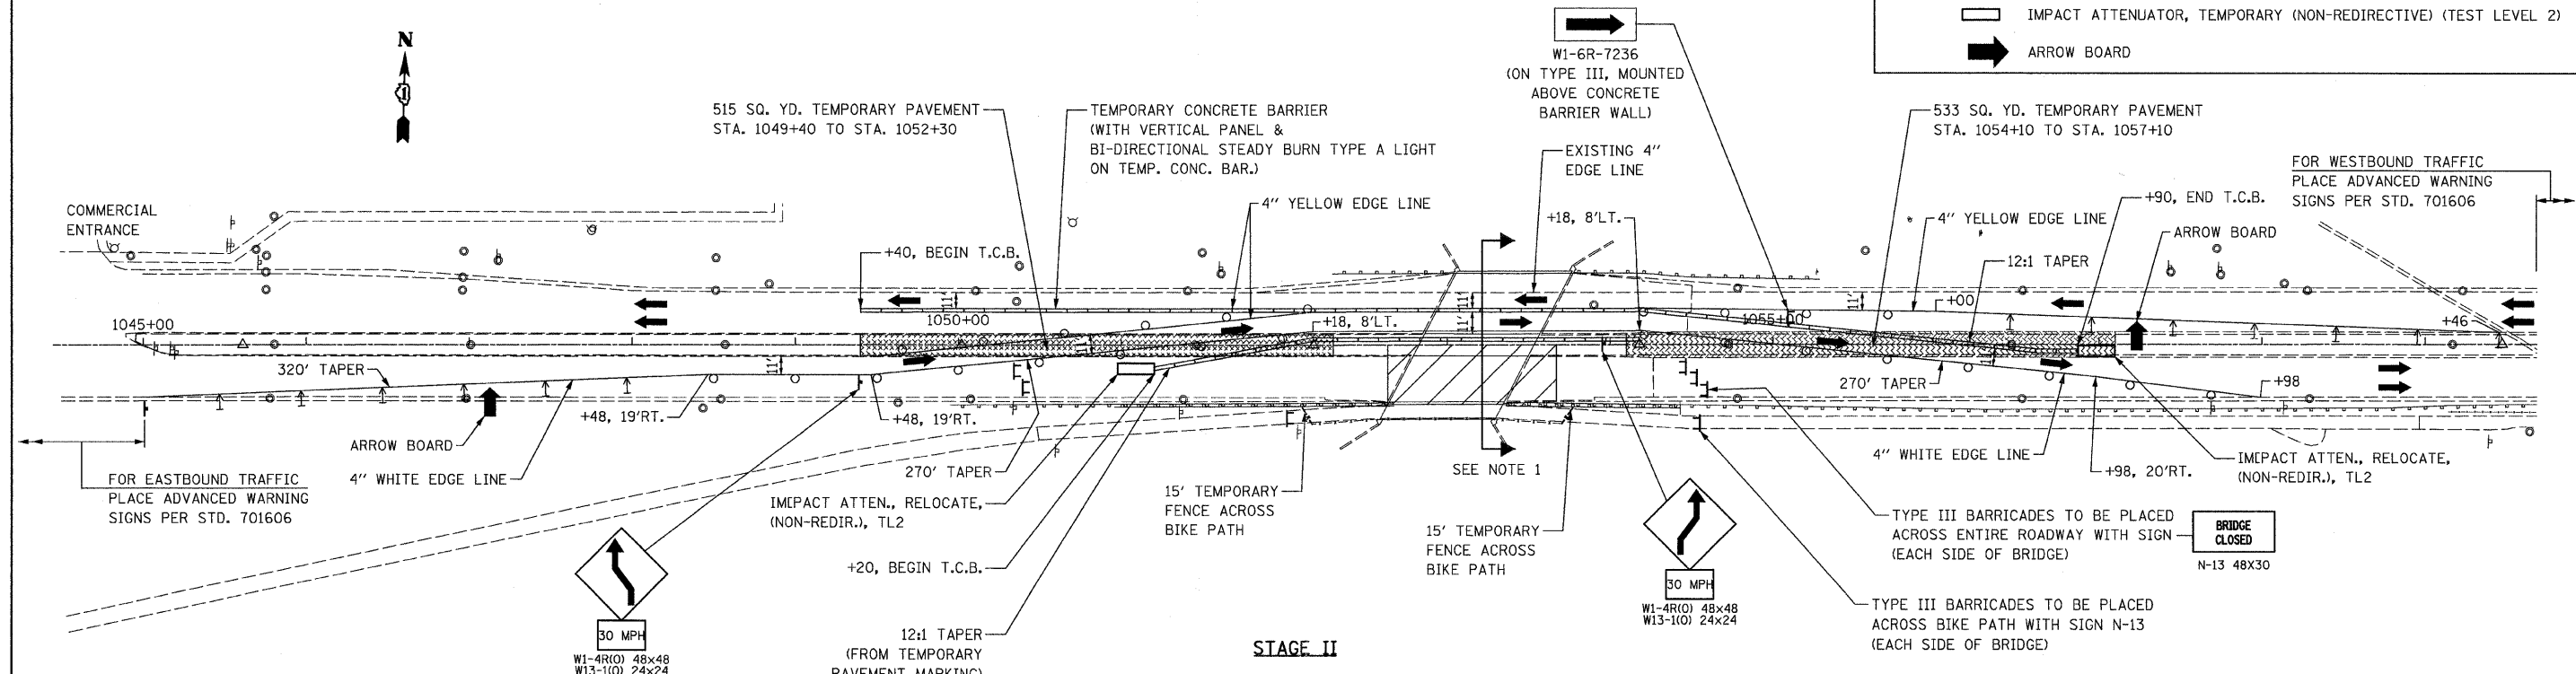


NOTES:

1. FOR SECTION THROUGH BRIDGE SEE SHEET NO. 14 & 15.
2. APPLY TRAFFIC CONTROL AND PROTECTION FOR SIDE ROADS, INTERSECTION AND DRIVEWAY, SHEET NO. 37, TO THE COMMERCIAL ENTRANCE.
3. THE COST OF THE TEMPORARY FENCE SHALL BE INCLUDED IN THE CONTRACT PRICE FOR "TRAFFIC CONTROL AND PROTECTION (SPECIAL)".

STAGE I

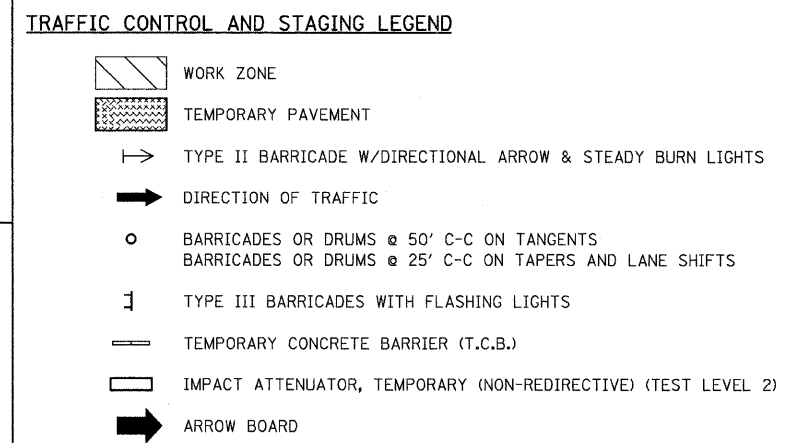

STAGE II

FILE NAME = 60055 staging 58.dgn PLOT DATE = 4/30/2008		DESIGNED - S.J.P.	REVISED -	STATE OF ILLINOIS DEPARTMENT OF TRANSPORTATION	SUGGESTED TRAFFIC CONTROL - STAGE I & STAGE II IL. RTE. 58			F.A.P. RTE. 559341	SECTION 2008-007 B	COUNTY COOK	TOTAL SHEETS 39	SHEET NO. 10
		DRAWN - A.C.S.	REVISED -		SCALE: 1" = 50' SHEET NO. 2 OF 3 SHEETS STA. 1046+00 TO STA. 1060+00			CONTRACT NO. 60D55				
	CHECKED - E.J.M.	REVISED -	FED. ROAD DIST. NO. 1 ILLINOIS FED. AID PROJECT									
	DATE - APRIL 21, 2008	REVISED -										