



**AERIAL CABLE CONNECTION DETAIL**  
N.T.S.

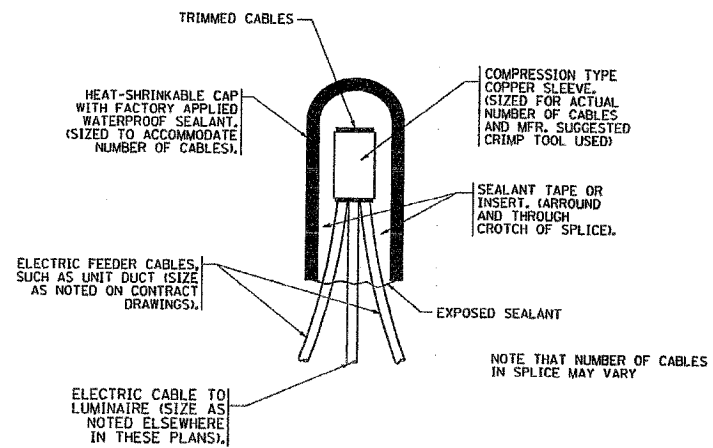


**TYPICAL SPLICE DETAIL**  
N.T.S.

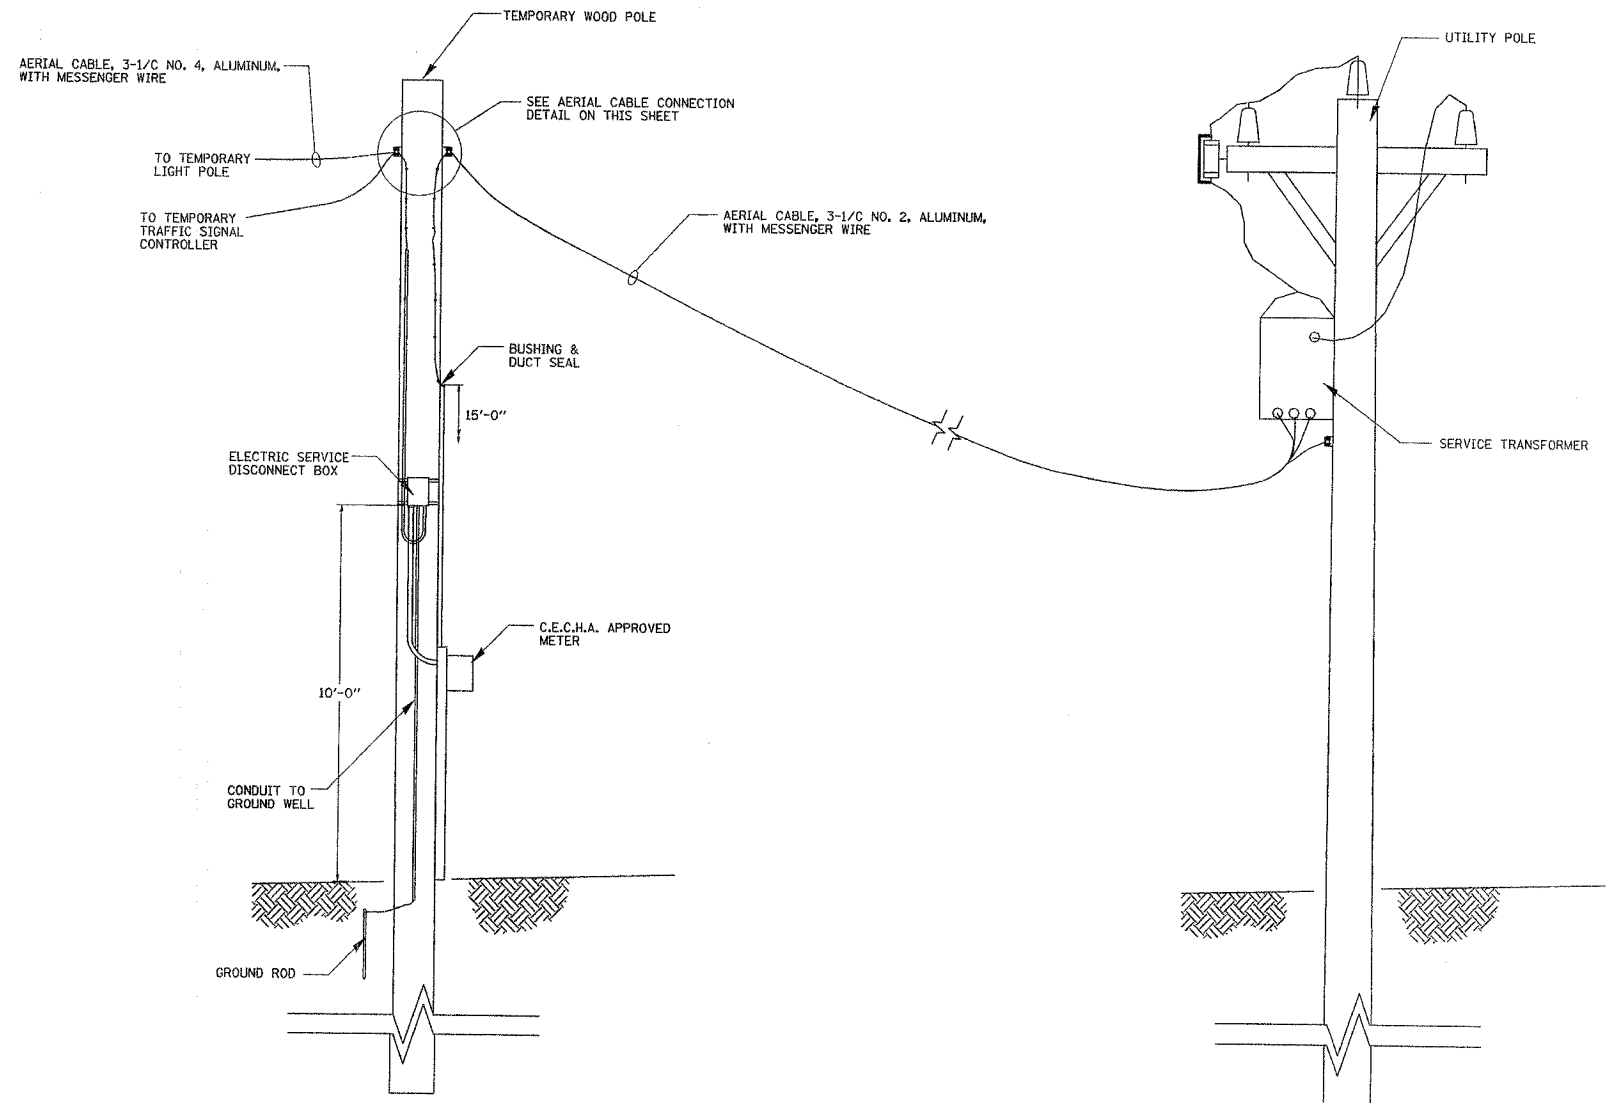

NOTE:  
COMMONWEALTH EDISON SHALL BE CONTACTED BEFORE THE INSTALLATION WORK BEGINS FOR THE ELECTRIC SERVICE INSTALLATION.

**ELECTRIC SERVICE INSTALLATION**  
NOT TO SCALE

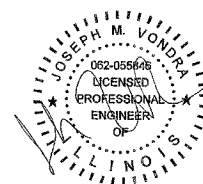

DATE: 5/14/2008  
SEAL EXPIRES: 11/30/2009

FILE NAME = N:\PROJECTS\3329\_21\Design\Lighting\3329\_21-1.dwg

**Ciorba Group, Inc.**  
CONSULTING ENGINEERS  
5507 North Cumberland Avenue, Suite 402  
Chicago, Illinois 60656  
Tel. 773.775.4000 Fax 773.775.4014

USER NAME = mbalog	DESIGNED - JMV	REVISED -
PLOT SCALE = 1/8" = 1' / IN.	DRAWN - MB	REVISED -
PLOT DATE = 5/14/2008	CHECKED - JMV	REVISED -
	DATE - 05/13/2008	REVISED -

**STATE OF ILLINOIS**  
**DEPARTMENT OF TRANSPORTATION**

**FAP 631 / ILLINOIS ROUTE 102**  
**OVER FORKED CREEK OVERFLOW**  
**TEMPORARY LIGHTING DETAILS**

SCALE: NONE SHEET NO. 4 OF 4 SHEETS STA. TO STA.

F.A.P. RTE.	SECTION	COUNTY	TOTAL SHEETS	SHEET NO.
631	111N-1 B	WILL	32	15
FED. ROAD DIST. NO. ILLINOIS FED. AID PROJECT			CONTRACT NO. 60D85	