


I-294 (TRI-STATE TOLLWAY)

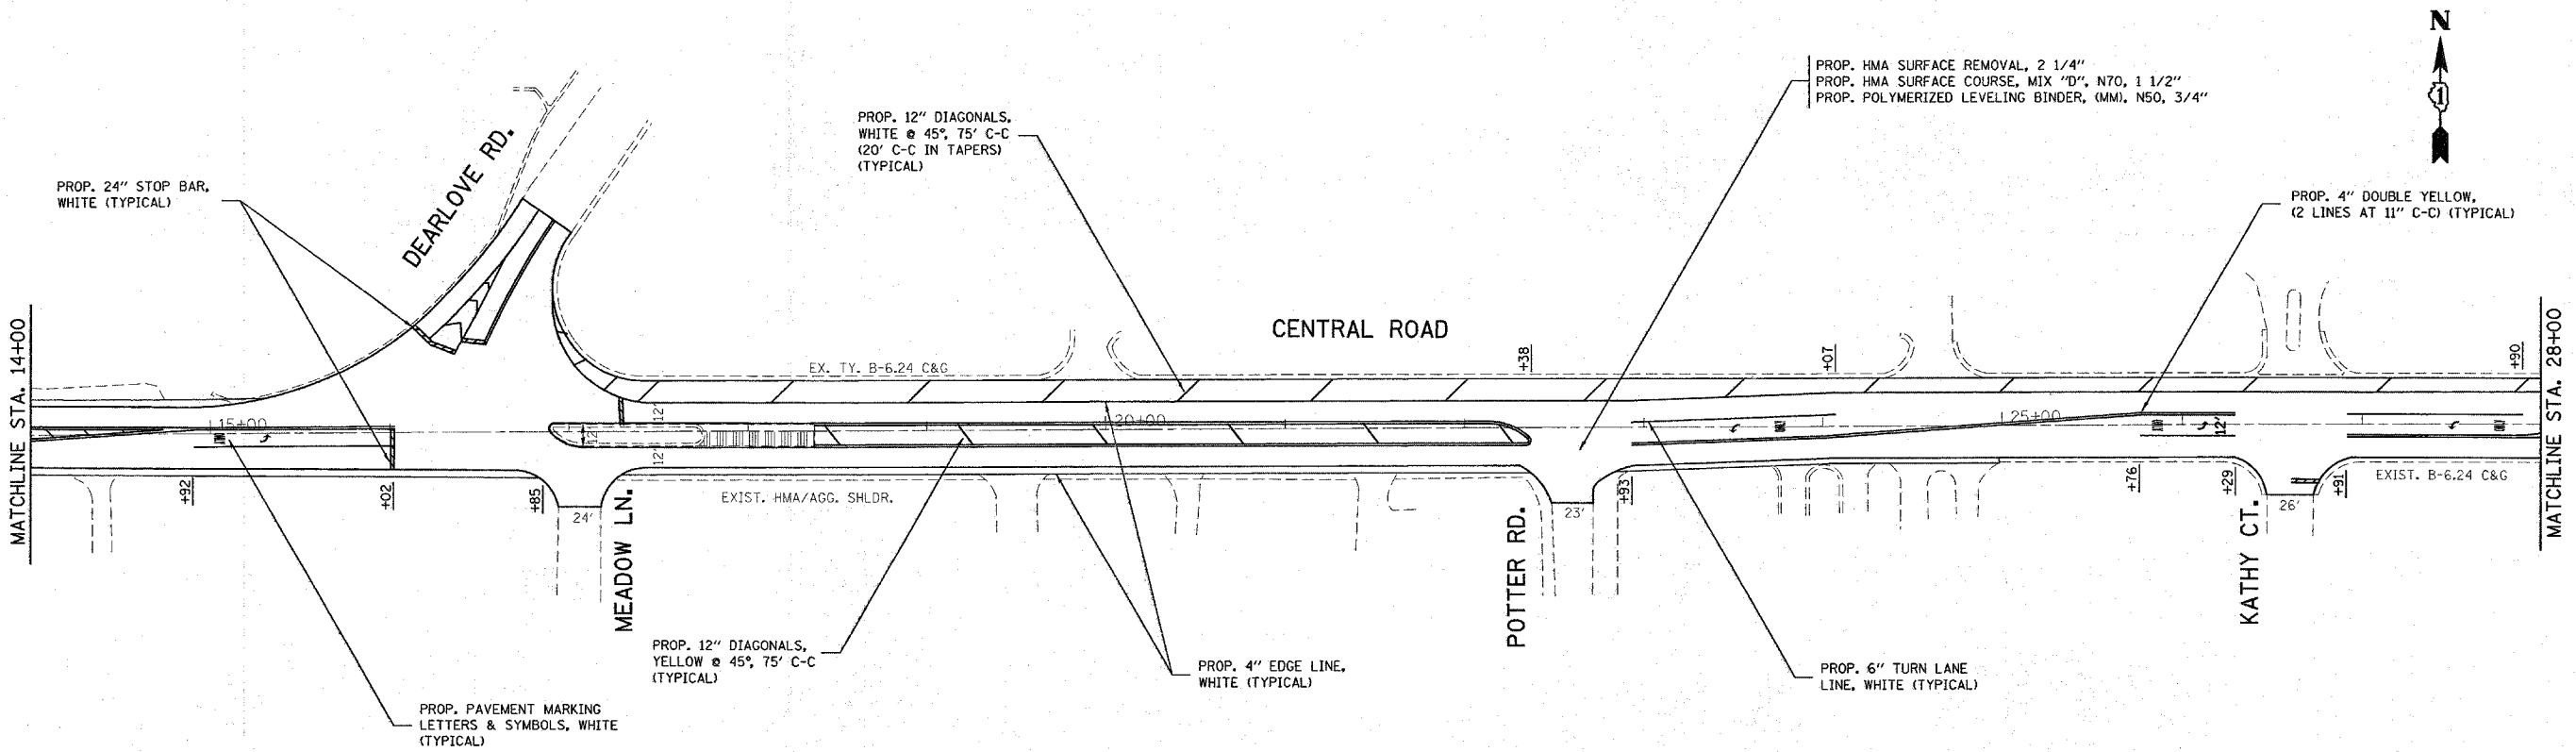

FILE NAME =  
c:\projects\dl38508\dl38508a.dgn

USER NAME = wilgreendp  
PLOT SCALE = 50.0000' / IN.  
PLOT DATE = 5/20/2008

DESIGNED -  
DRAWN -  
CHECKED -  
DATE -

REVISED -  
REVISED -  
REVISED -  
REVISED -

**STATE OF ILLINOIS  
DEPARTMENT OF TRANSPORTATION**

CENTRAL RD. (I-294 TO HUBER LN.)  
ROADWAY AND PAVEMENT MARKING PLAN  
SCALE: 1"=50'  
SHEET NO. OF SHEETS STA. TO STA.

F.A.U. RTE.	SECTION	COUNTY	TOTAL SHEETS	SHEET NO.
1300	1922 RS-4	COOK	25	7
FED. ROAD DIST. NO. ILLINOIS/FED. AID PROJECT			CONTRACT NO. 60E46	