



DATE: _____ BY: _____
 SURVEYED: _____
 ALIGNMENT CHECKED: _____
 RT. OF WAY CHECKED: _____
 PLAN: _____
 NOTE BOOK NO.: _____
 PAID FILE NAME: _____

DATE: _____ BY: _____
 SURVEYED: _____
 GRADES CHECKED: _____
 B.M. NOTED: _____
 PROFILE: _____
 NOTE BOOK NO.: _____
 STRUCTURE NOTATIONS: _____

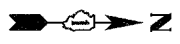

NOTE:
 1 - BENCHMARK #1 - STA 37+00, @ EL. = 751.89
 2 - BENCHMARK #2 - STA 38+00, @ EL. = 748.95

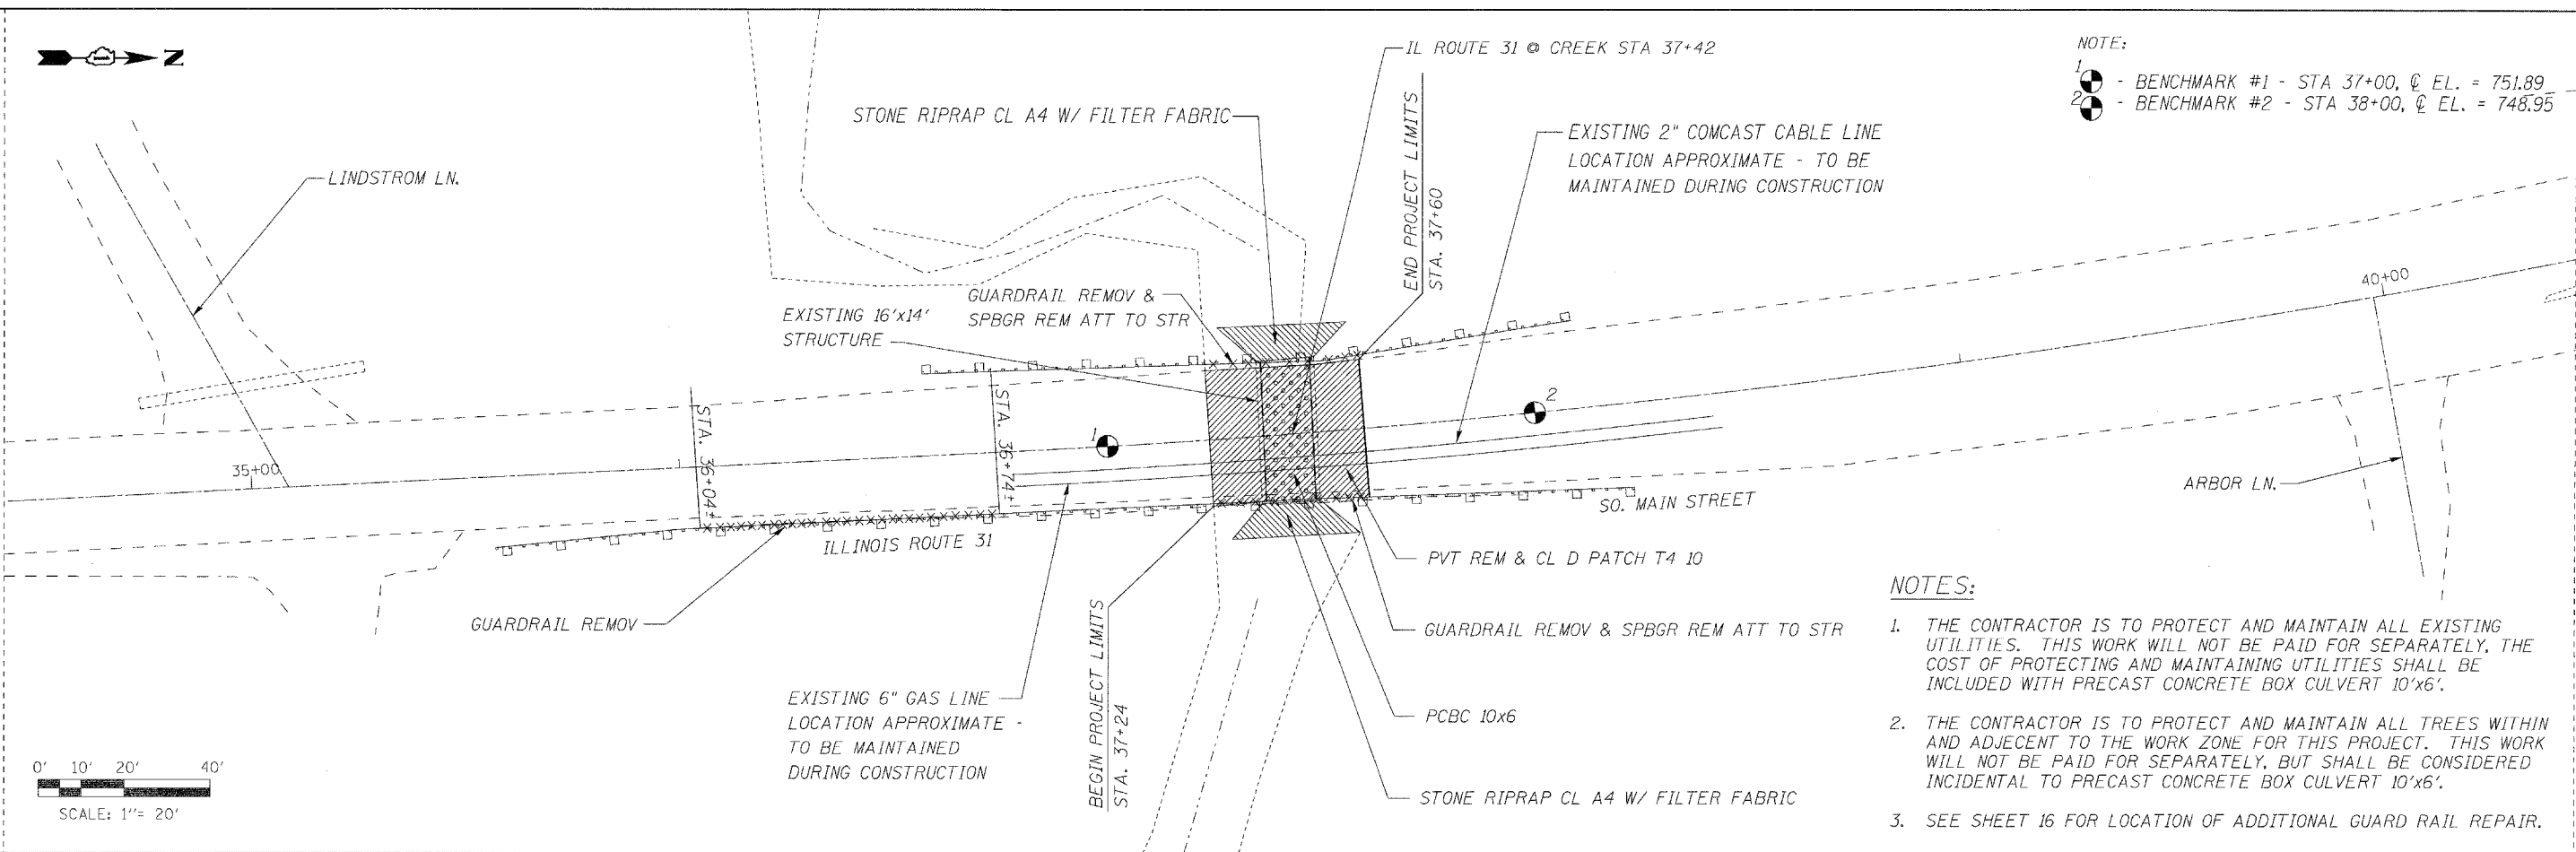

- NOTES:
1. THE CONTRACTOR IS TO PROTECT AND MAINTAIN ALL EXISTING UTILITIES. THIS WORK WILL NOT BE PAID FOR SEPARATELY. THE COST OF PROTECTING AND MAINTAINING UTILITIES SHALL BE INCLUDED WITH PRECAST CONCRETE BOX CULVERT 10'x6'.
 2. THE CONTRACTOR IS TO PROTECT AND MAINTAIN ALL TREES WITHIN AND ADJECENT TO THE WORK ZONE FOR THIS PROJECT. THIS WORK WILL NOT BE PAID FOR SEPARATELY, BUT SHALL BE CONSIDERED INCIDENTAL TO PRECAST CONCRETE BOX CULVERT 10'x6'.
 3. SEE SHEET 16 FOR LOCATION OF ADDITIONAL GUARD RAIL REPAIR.

