


ORIGINAL SURVEY PLOTTED DATE
 SURVEY PLOTTED DATE
 NOTE BOOK NO. AREAS CHECKED

FINAL SURVEY PLOTTED DATE
 SURVEY PLOTTED DATE
 NOTE BOOK NO. AREAS CHECKED

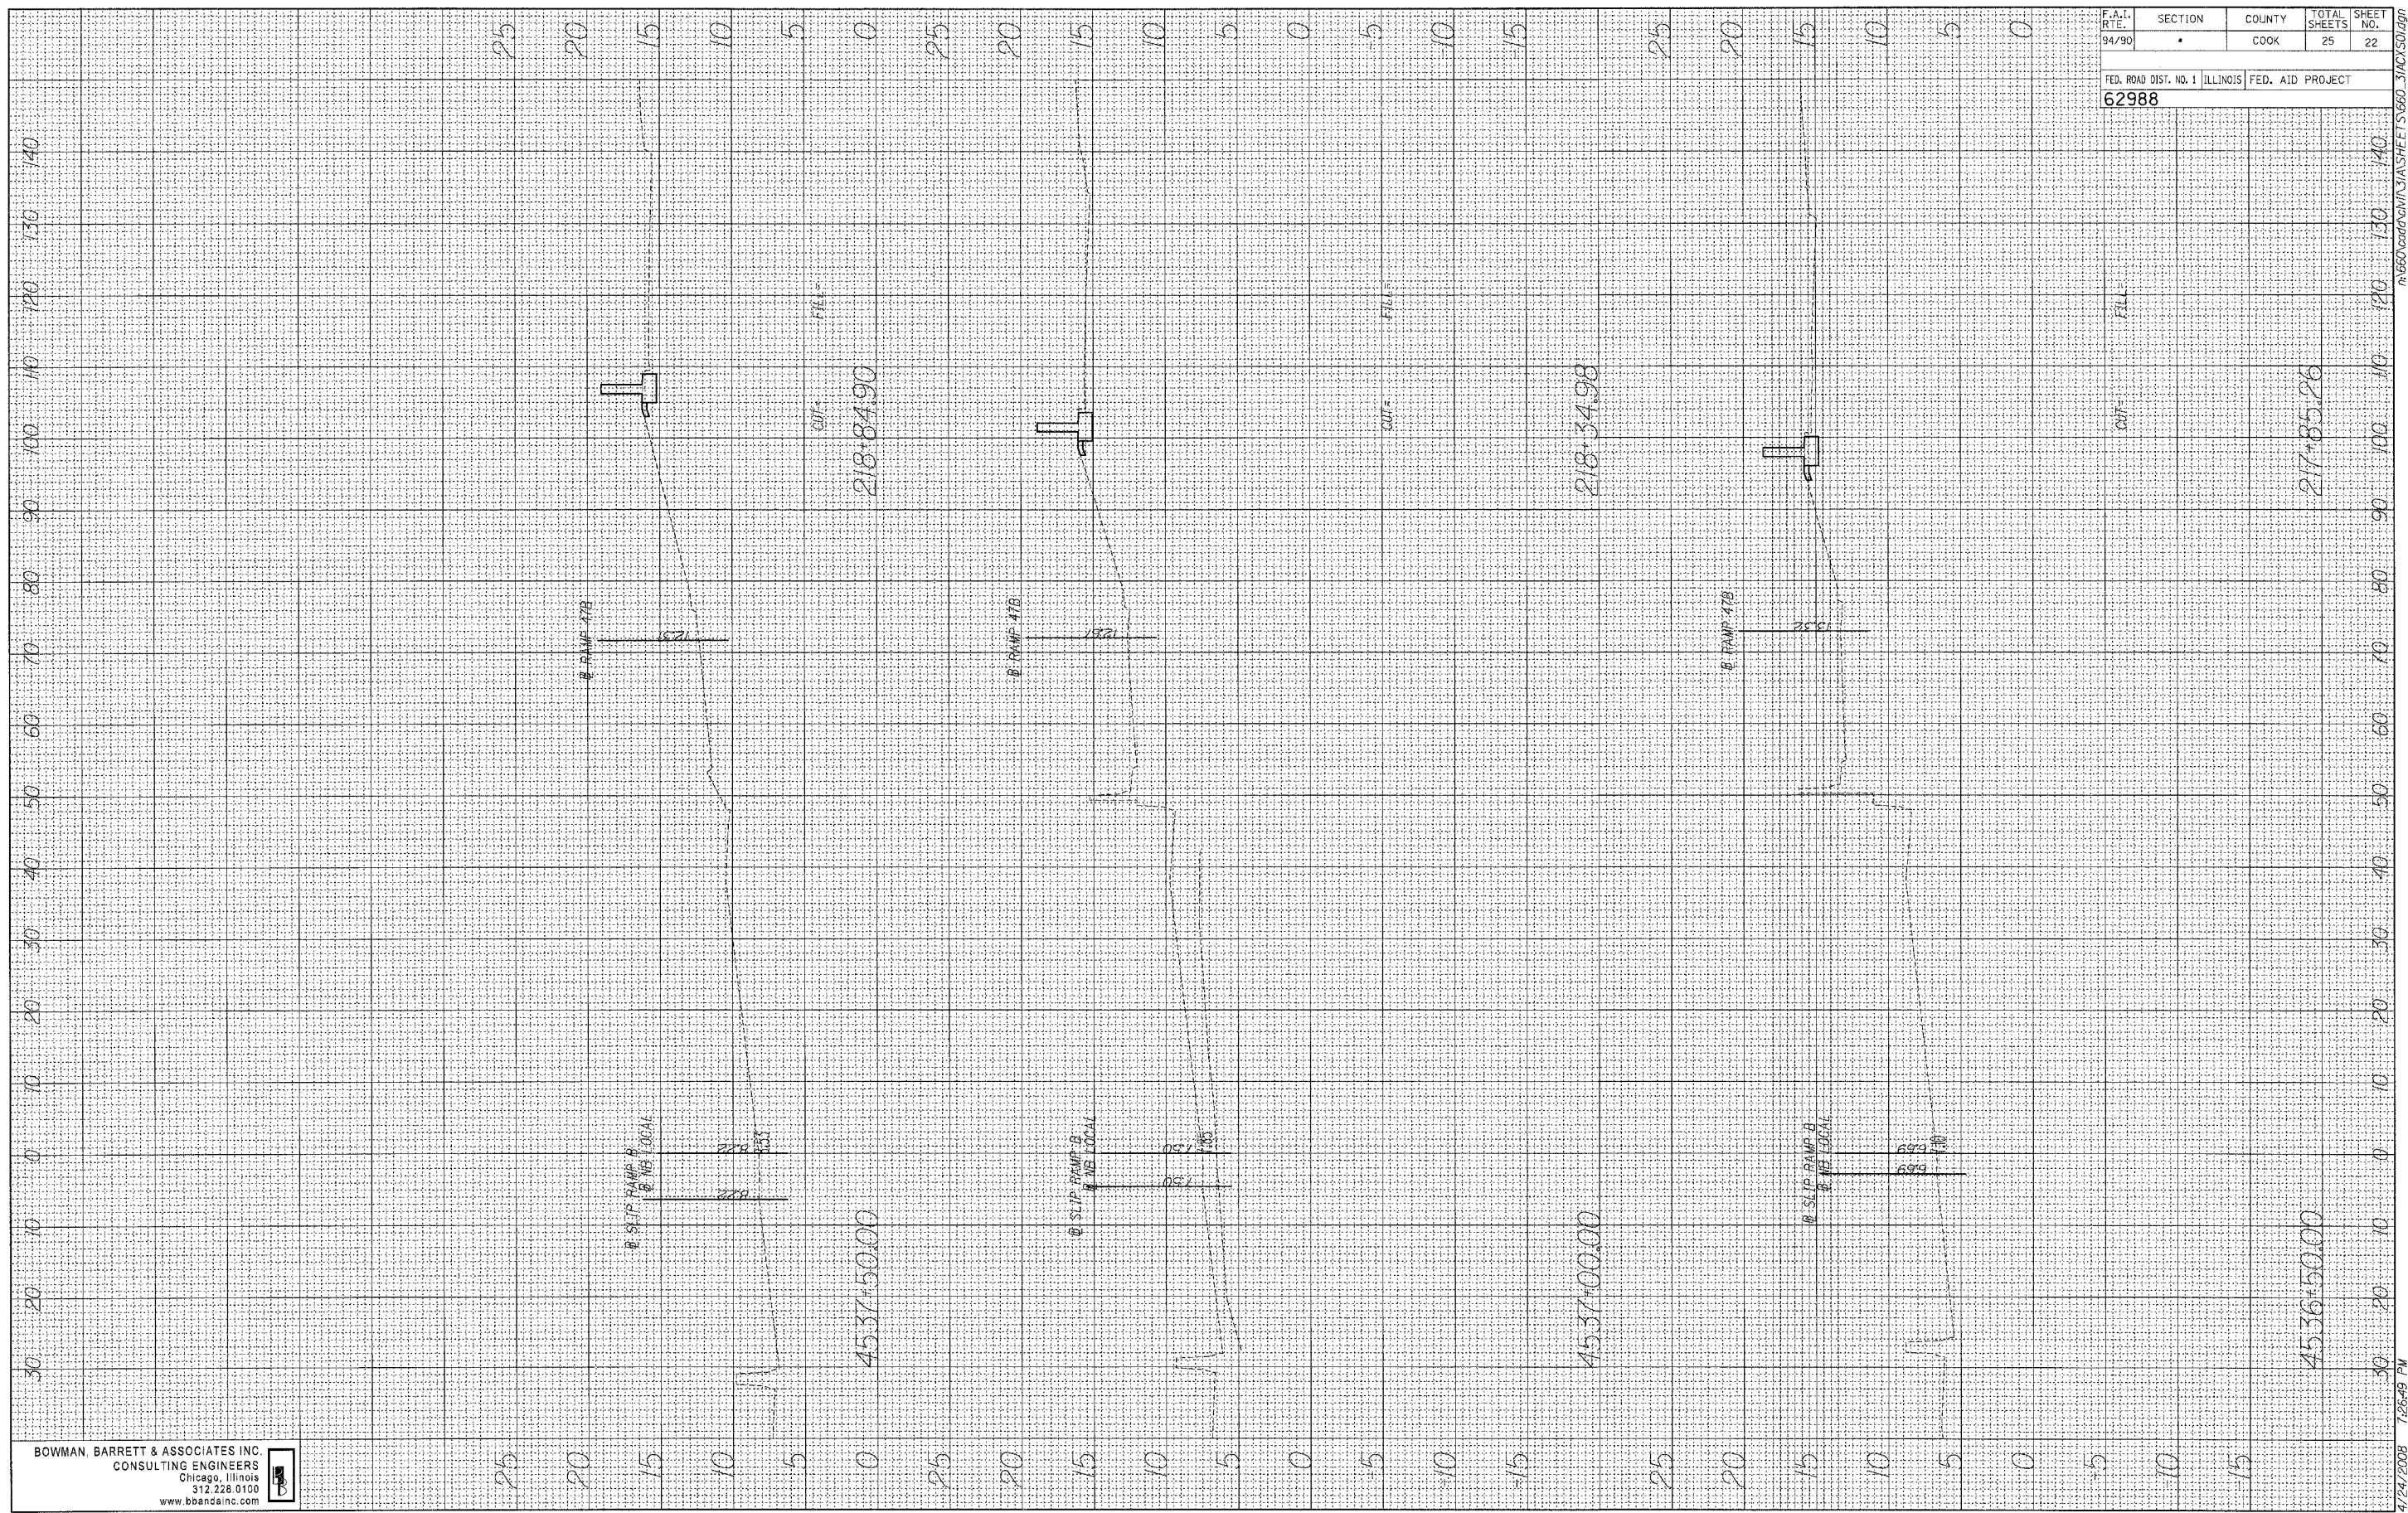

BOWMAN, BARRETT & ASSOCIATES INC
 CONSULTING ENGINEERS
 Chicago, Illinois
 312.228.0100
 www.bbainc.com

F.A.I. RTE.	SECTION	COUNTY	TOTAL SHEETS	SHEET NO.
94/90	•	COOK	25	22
FED. ROAD DIST. NO. 1 ILLINOIS FED. AID PROJECT				
62988				

4/24/2008 1:28:49 PM

R:\660\660\660\JAS\SHEETS\660_31\03\501.dgn