


FINAL SURVEY	SURVEYED	BY	DATE
NOTE BOOK NO.	PLOTTED		
AREAS CHECKED	TEMPLATE		

ORIGINAL SURVEY	SURVEYED	BY	DATE
NOTE BOOK NO.	PLOTTED		
AREAS CHECKED	TEMPLATE		

BOWMAN, BARRETT & ASSOCIATES INC
CONSULTING ENGINEERS
Chicago, Illinois
312.228.0100
www.bbainc.com

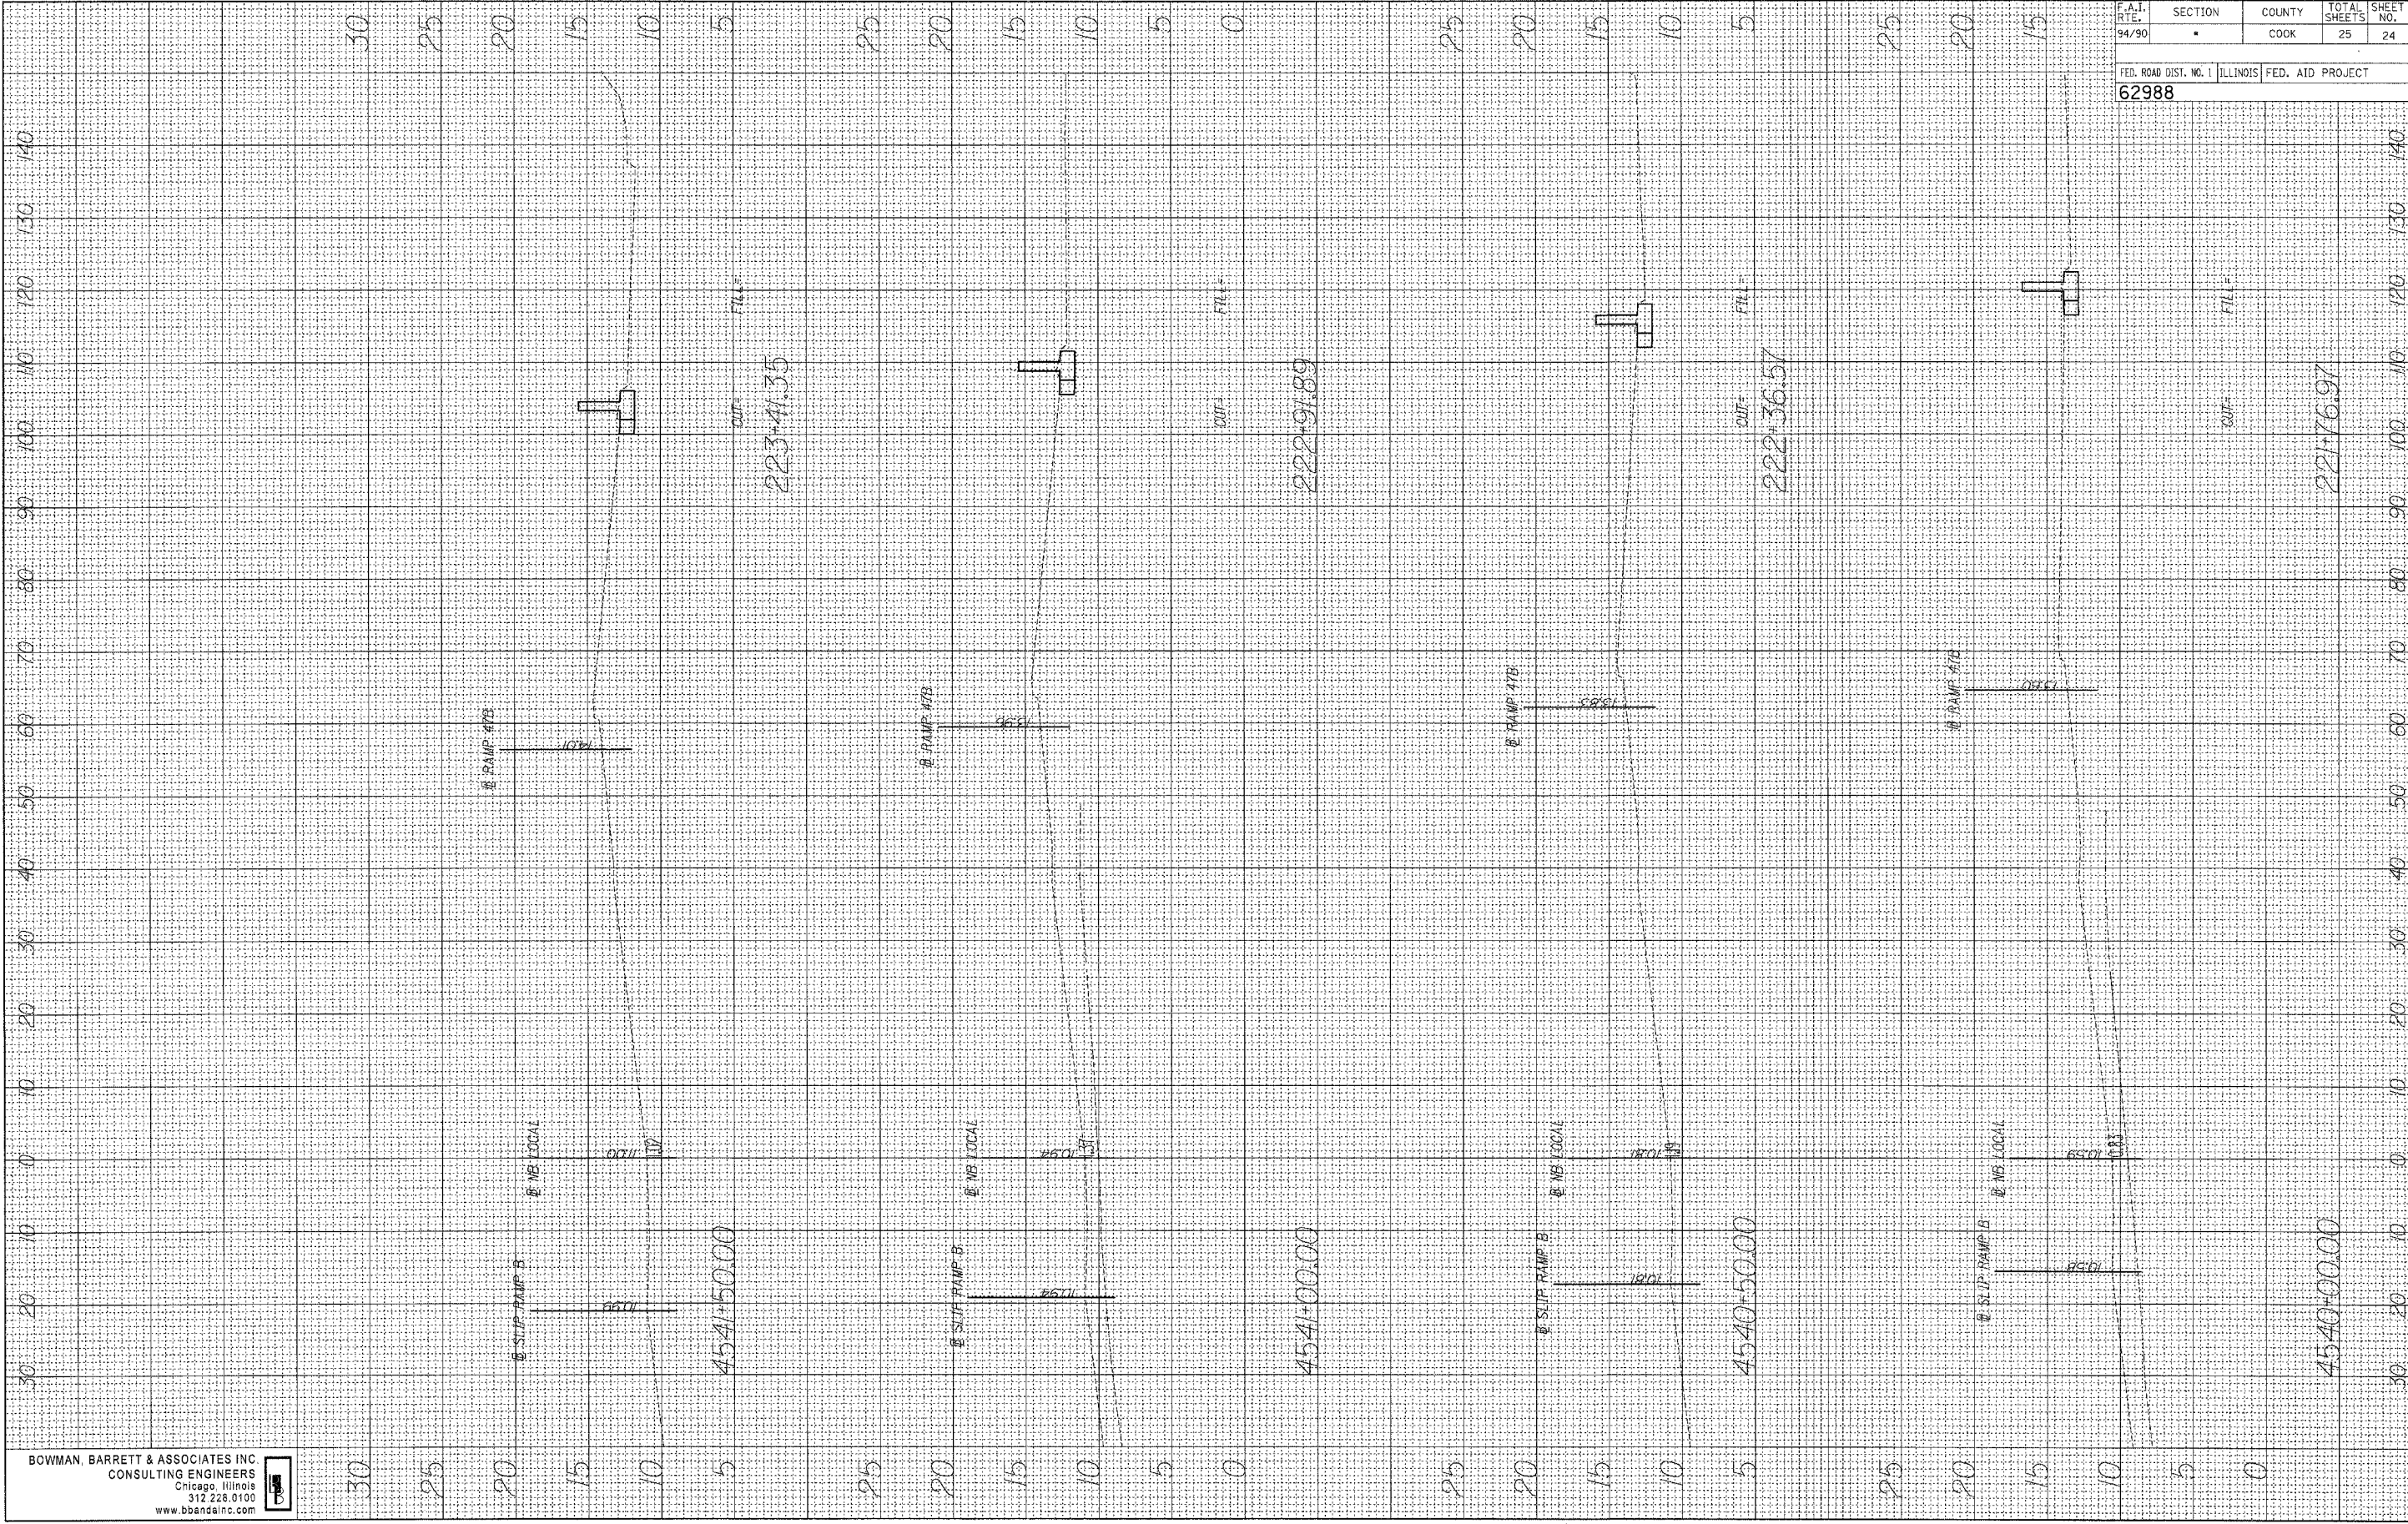

F.A.I. FILE	SECTION	COUNTY	TOTAL SHEETS	SHEET NO.
94/90	*	COOK	25	24
FED. ROAD DIST. NO. 1	ILLINOIS	FED. AID PROJECT		
62988				