


FINAL SURVEY PLOTTED DATE  
 NOTE BOOK NO. BY

ORIGINAL SURVEY PLOTTED DATE  
 NOTE BOOK NO. BY

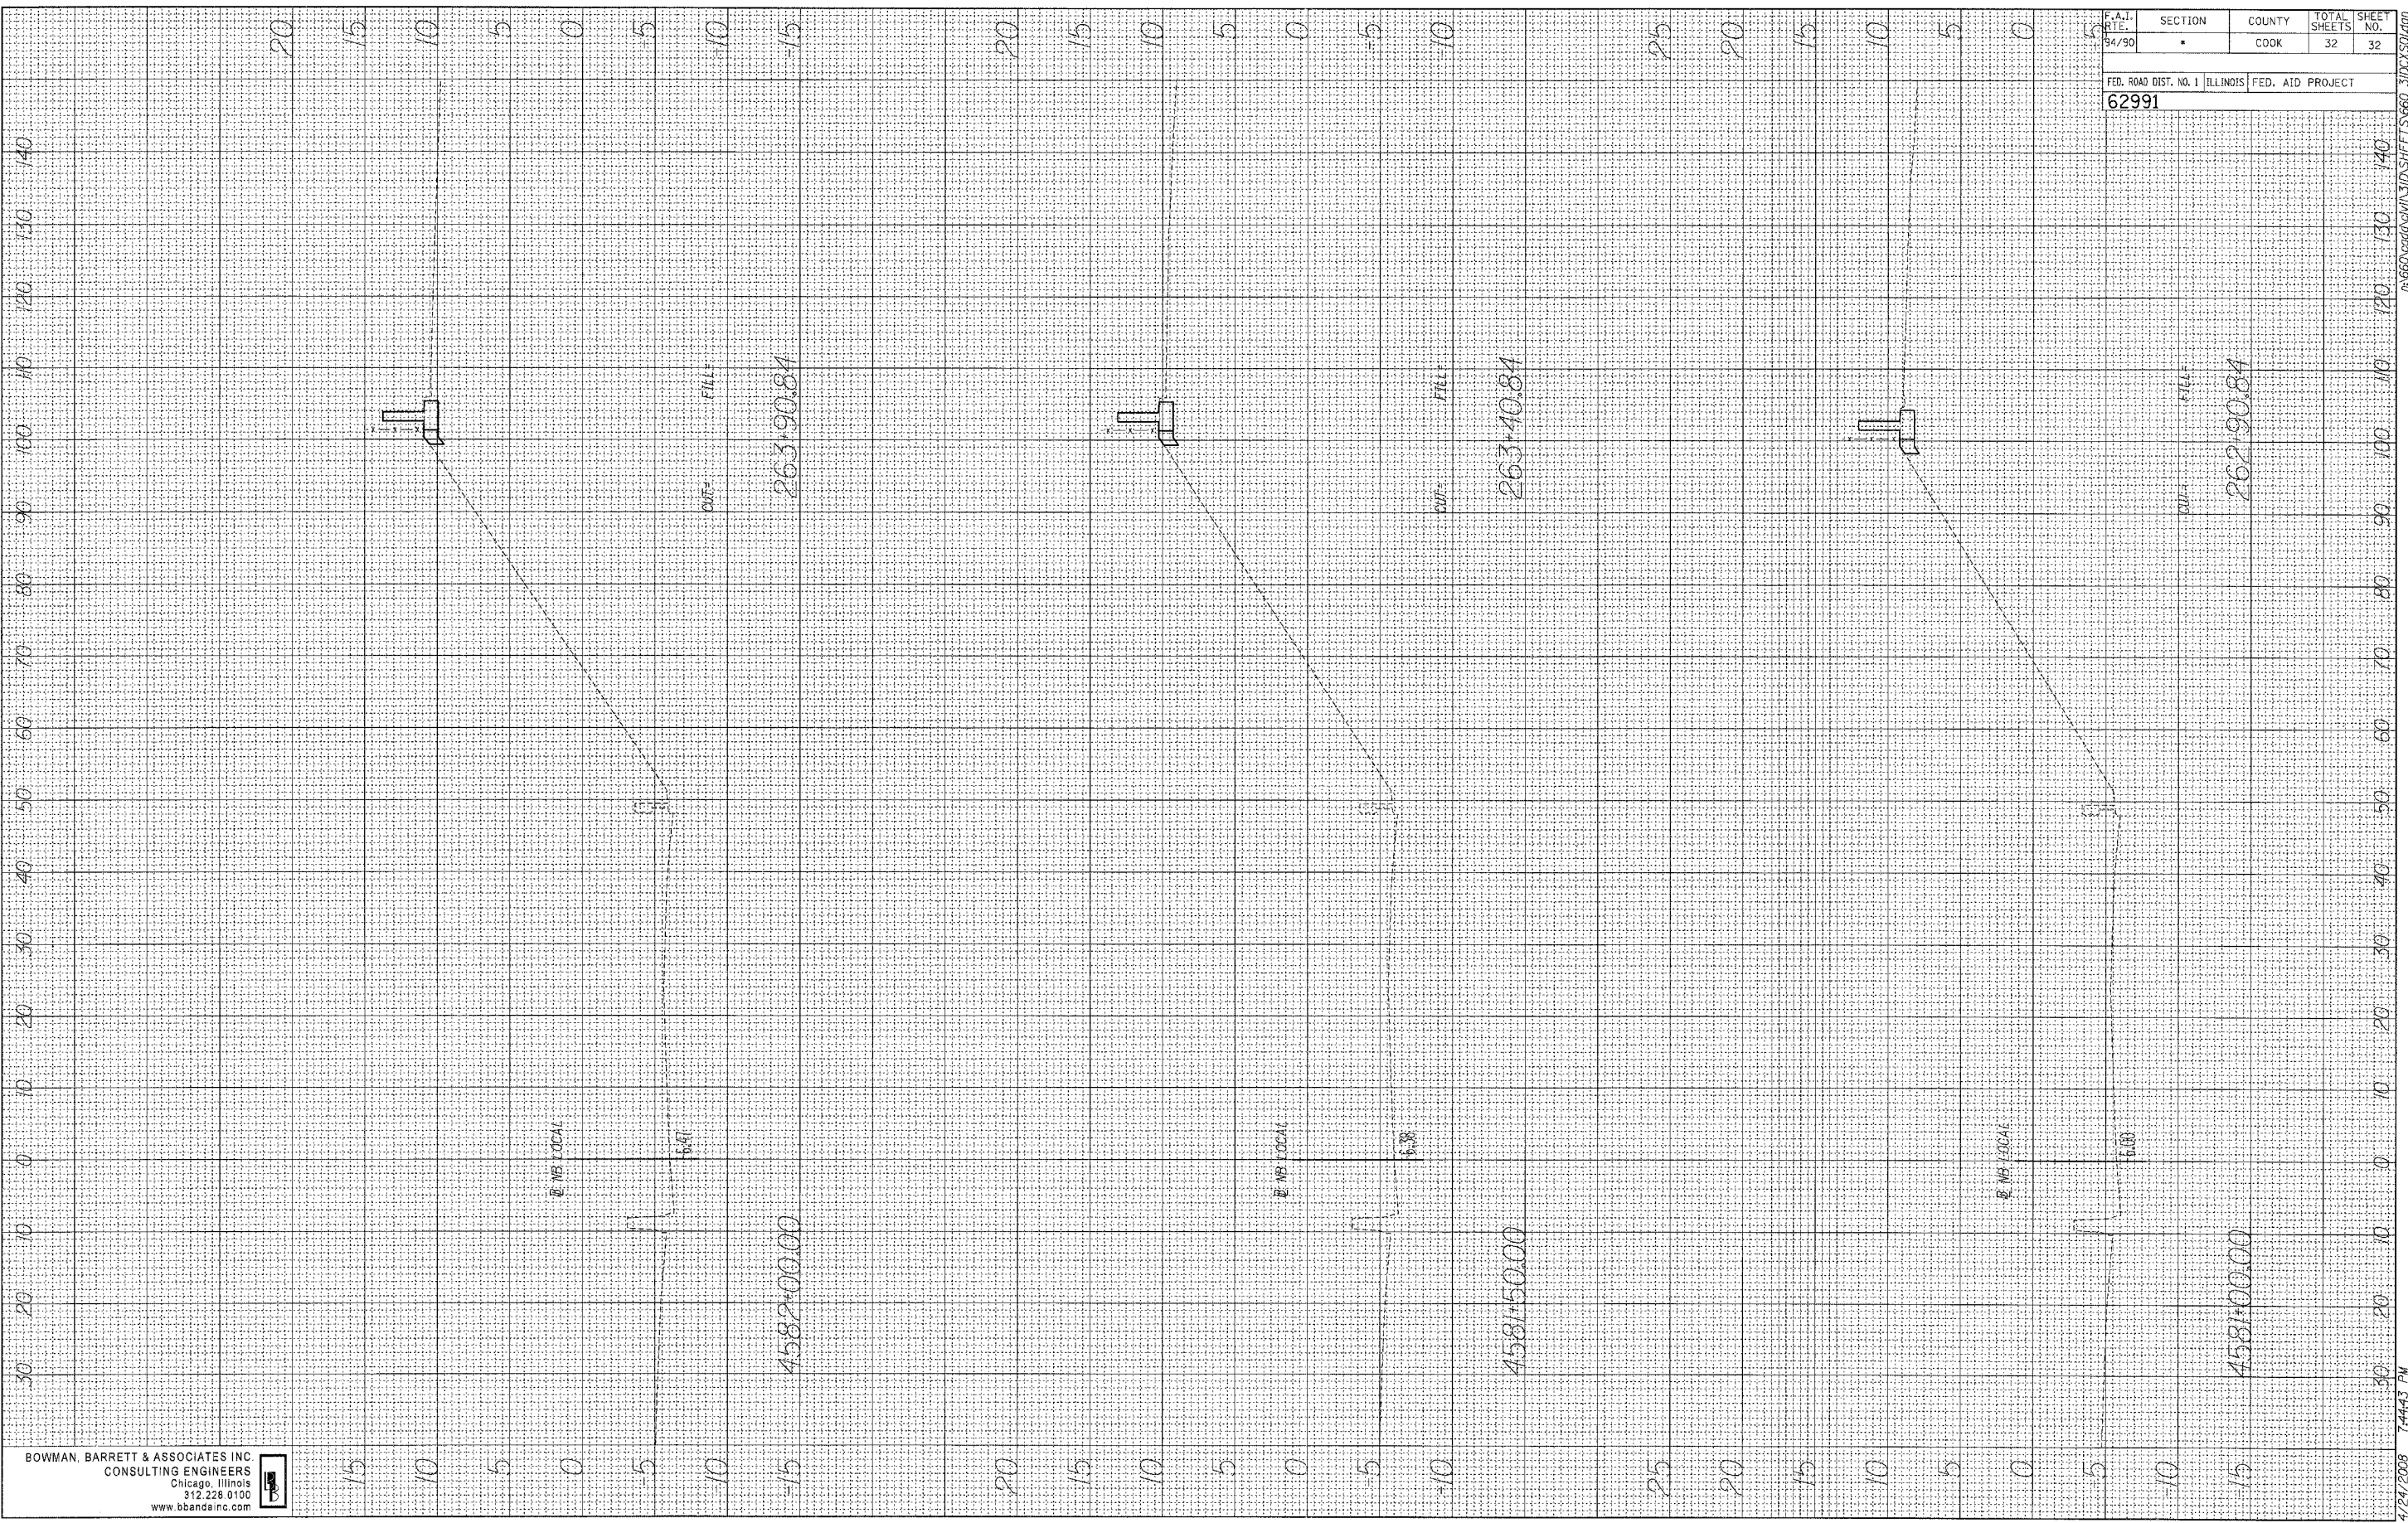

F.A.I. RTE. 94/90	SECTION ▪	COUNTY COOK	TOTAL SHEETS 32	SHEET NO. 32
FED. ROAD DIST. NO. 1 ILLINOIS FED. AID PROJECT				
62991				