


ORIGINAL SURVEY
 NOTE BOOK NO. _____
 CHECKED BY _____
 DATE _____

FINAL SURVEY
 NOTE BOOK NO. _____
 CHECKED BY _____
 DATE _____

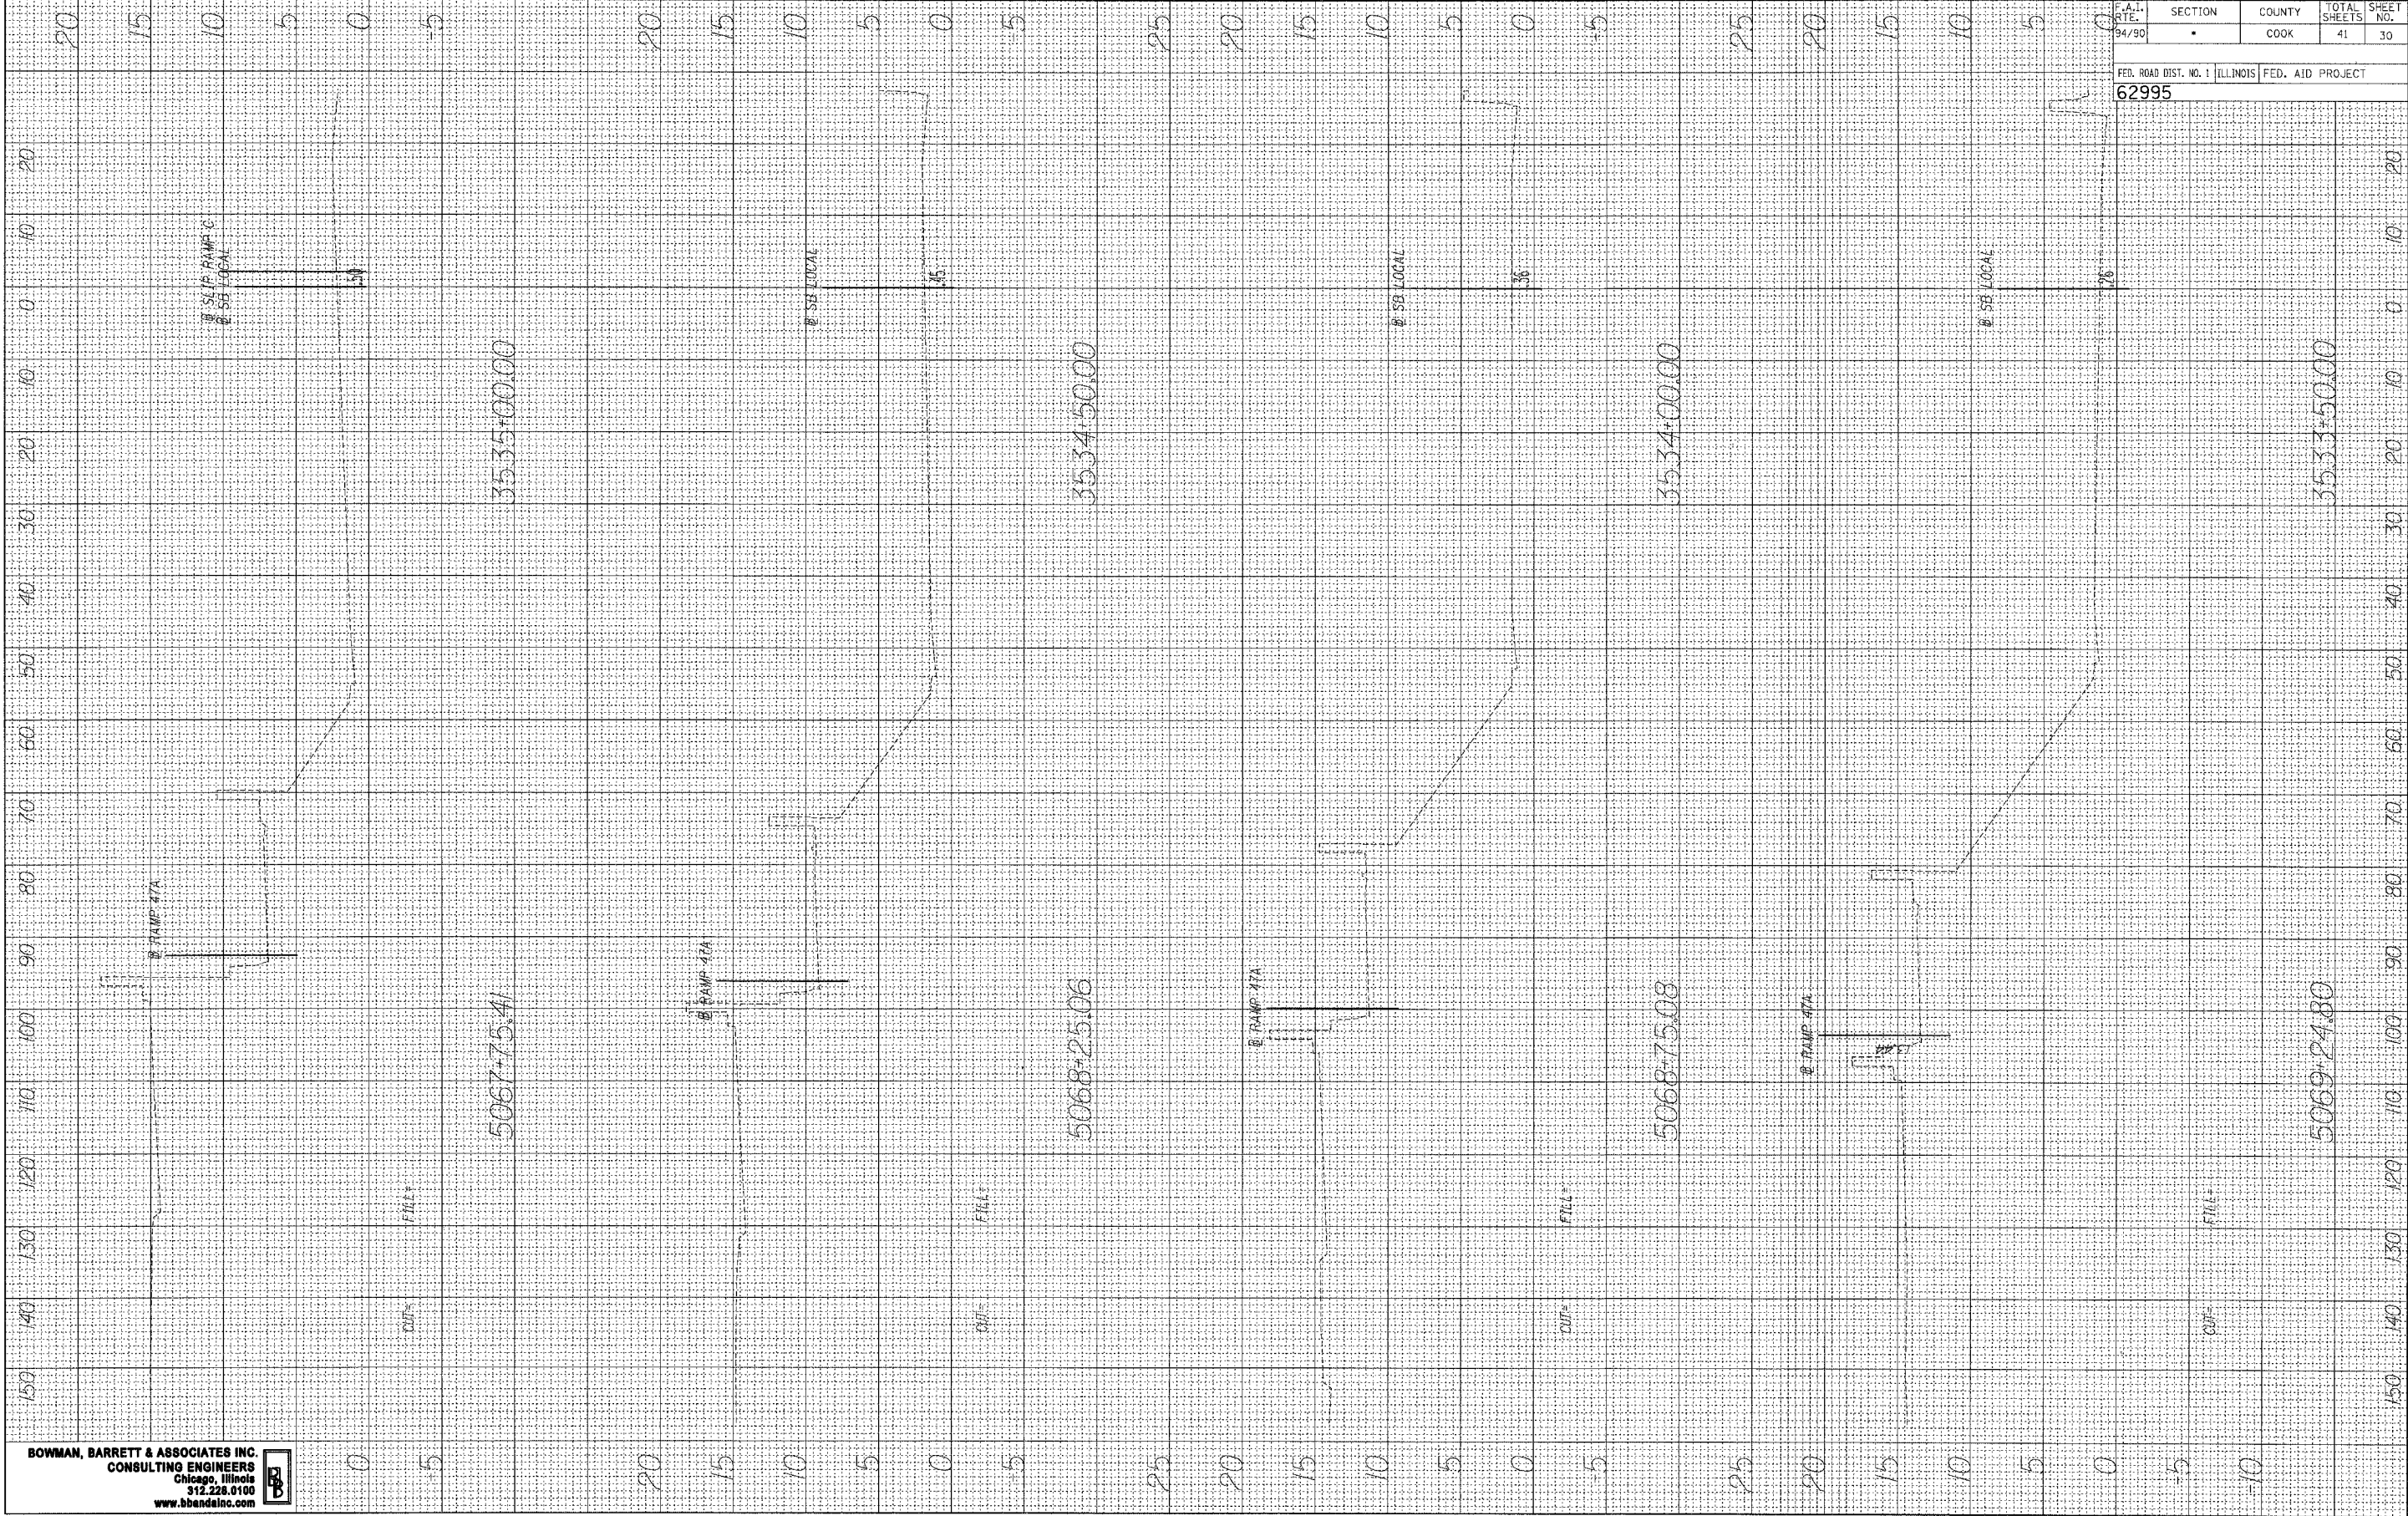

BOWMAN, BARRETT & ASSOCIATES INC
 CONSULTING ENGINEERS
 Chicago, Illinois
 312.228.6100
 www.bbainc.com



F.A.I. DIST. NO. 1	SECTION	COUNTY	TOTAL SHEETS	SHEET NO.
94/90	•	COOK	41	30
FED. ROAD DIST. NO. 1		ILLINOIS FED. AID PROJECT		
62995				

4/24/2008 7:49:22 PM
 R:\660\6600\CIVIL\3P\AS\SHEETS\660_32\AC\501.dgn