


FINAL SURVEY
 CHECKED BY _____ DATE _____
 PLOTTED BY _____
 TEMPLATE NO. _____
 NOTE BOOK NO. _____
 AREAS CHECKED _____

ORIGINAL SURVEY
 CHECKED BY _____ DATE _____
 PLOTTED BY _____
 TEMPLATE NO. _____
 NOTE BOOK NO. _____
 AREAS CHECKED _____

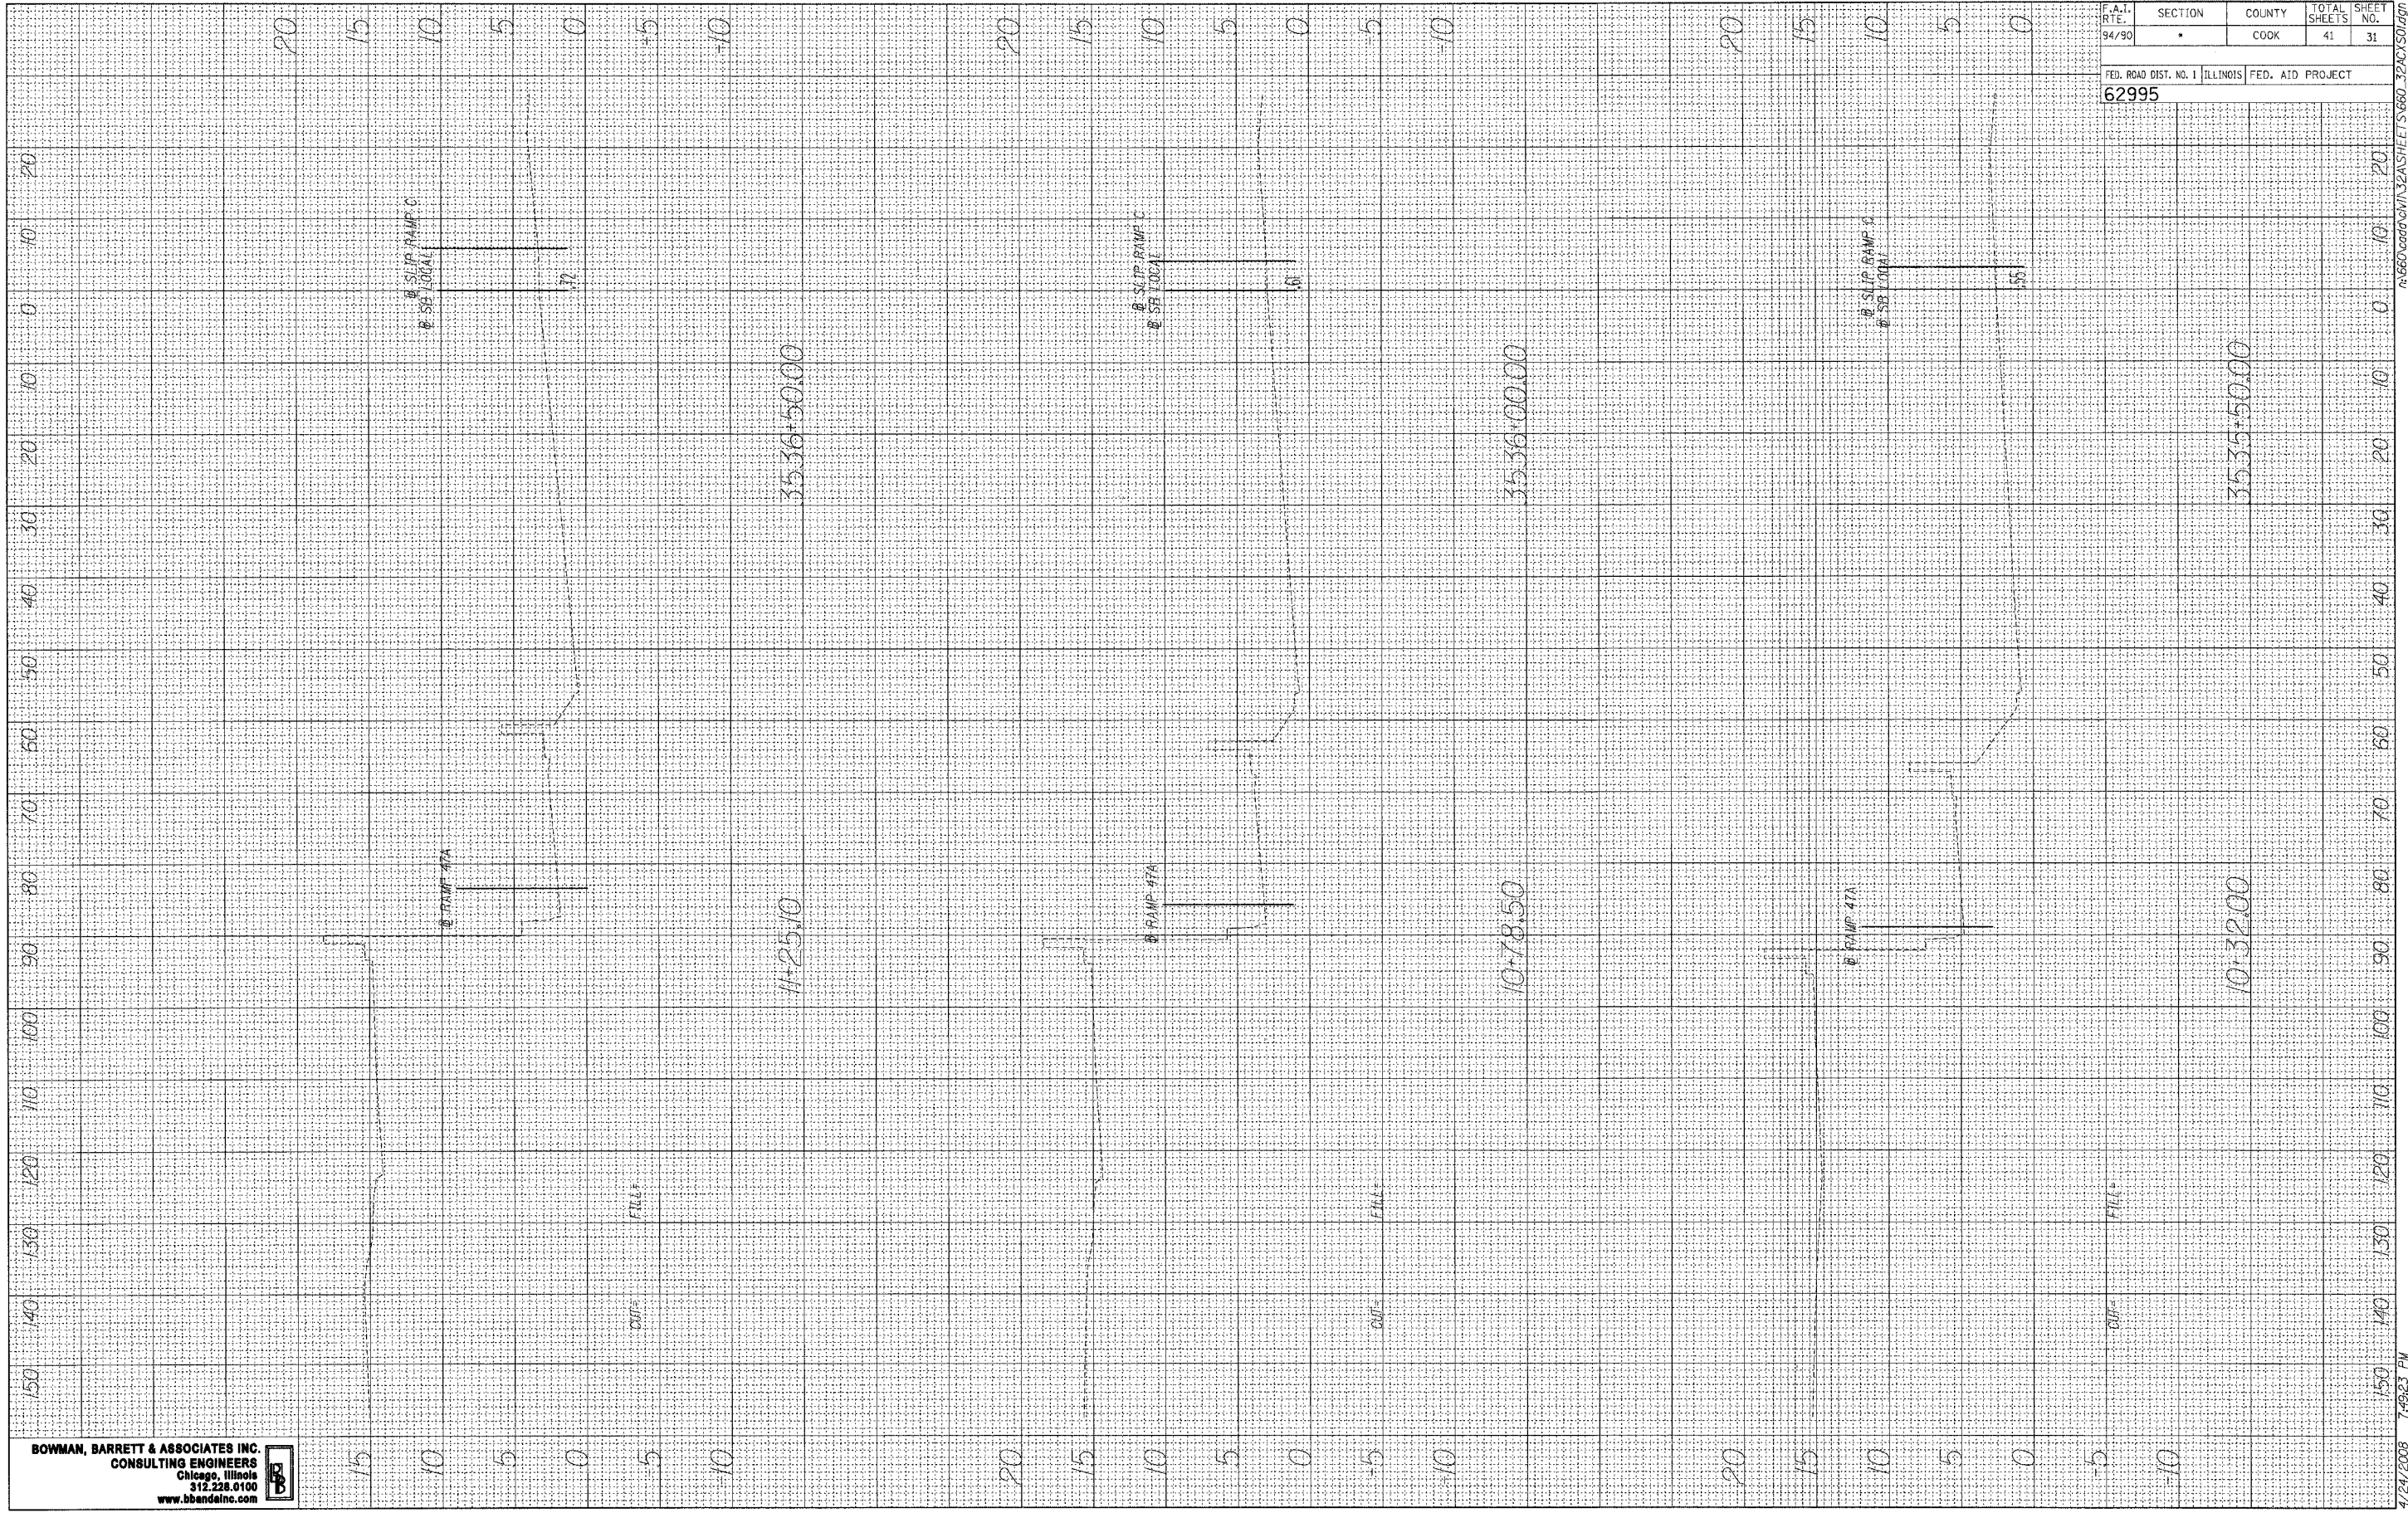

BOWMAN, BARRETT & ASSOCIATES INC.
 CONSULTING ENGINEERS
 Chicago, Illinois
 312.228.0100
 www.bbainc.com



F.A.I. RTE. 94/90	SECTION •	COUNTY COOK	TOTAL SHEETS 41	SHEET NO. 31
FED. ROAD DIST. NO. 1		ILLINOIS	FED. AID PROJECT	
62995				