


FINAL SURVEY BY DATE  
 SURVEYED PLOTTED  
 NOTE BOOK NO. AREAS CHECKED

ORIGINAL SURVEY BY DATE  
 SURVEYED PLOTTED  
 NOTE BOOK NO. AREAS CHECKED

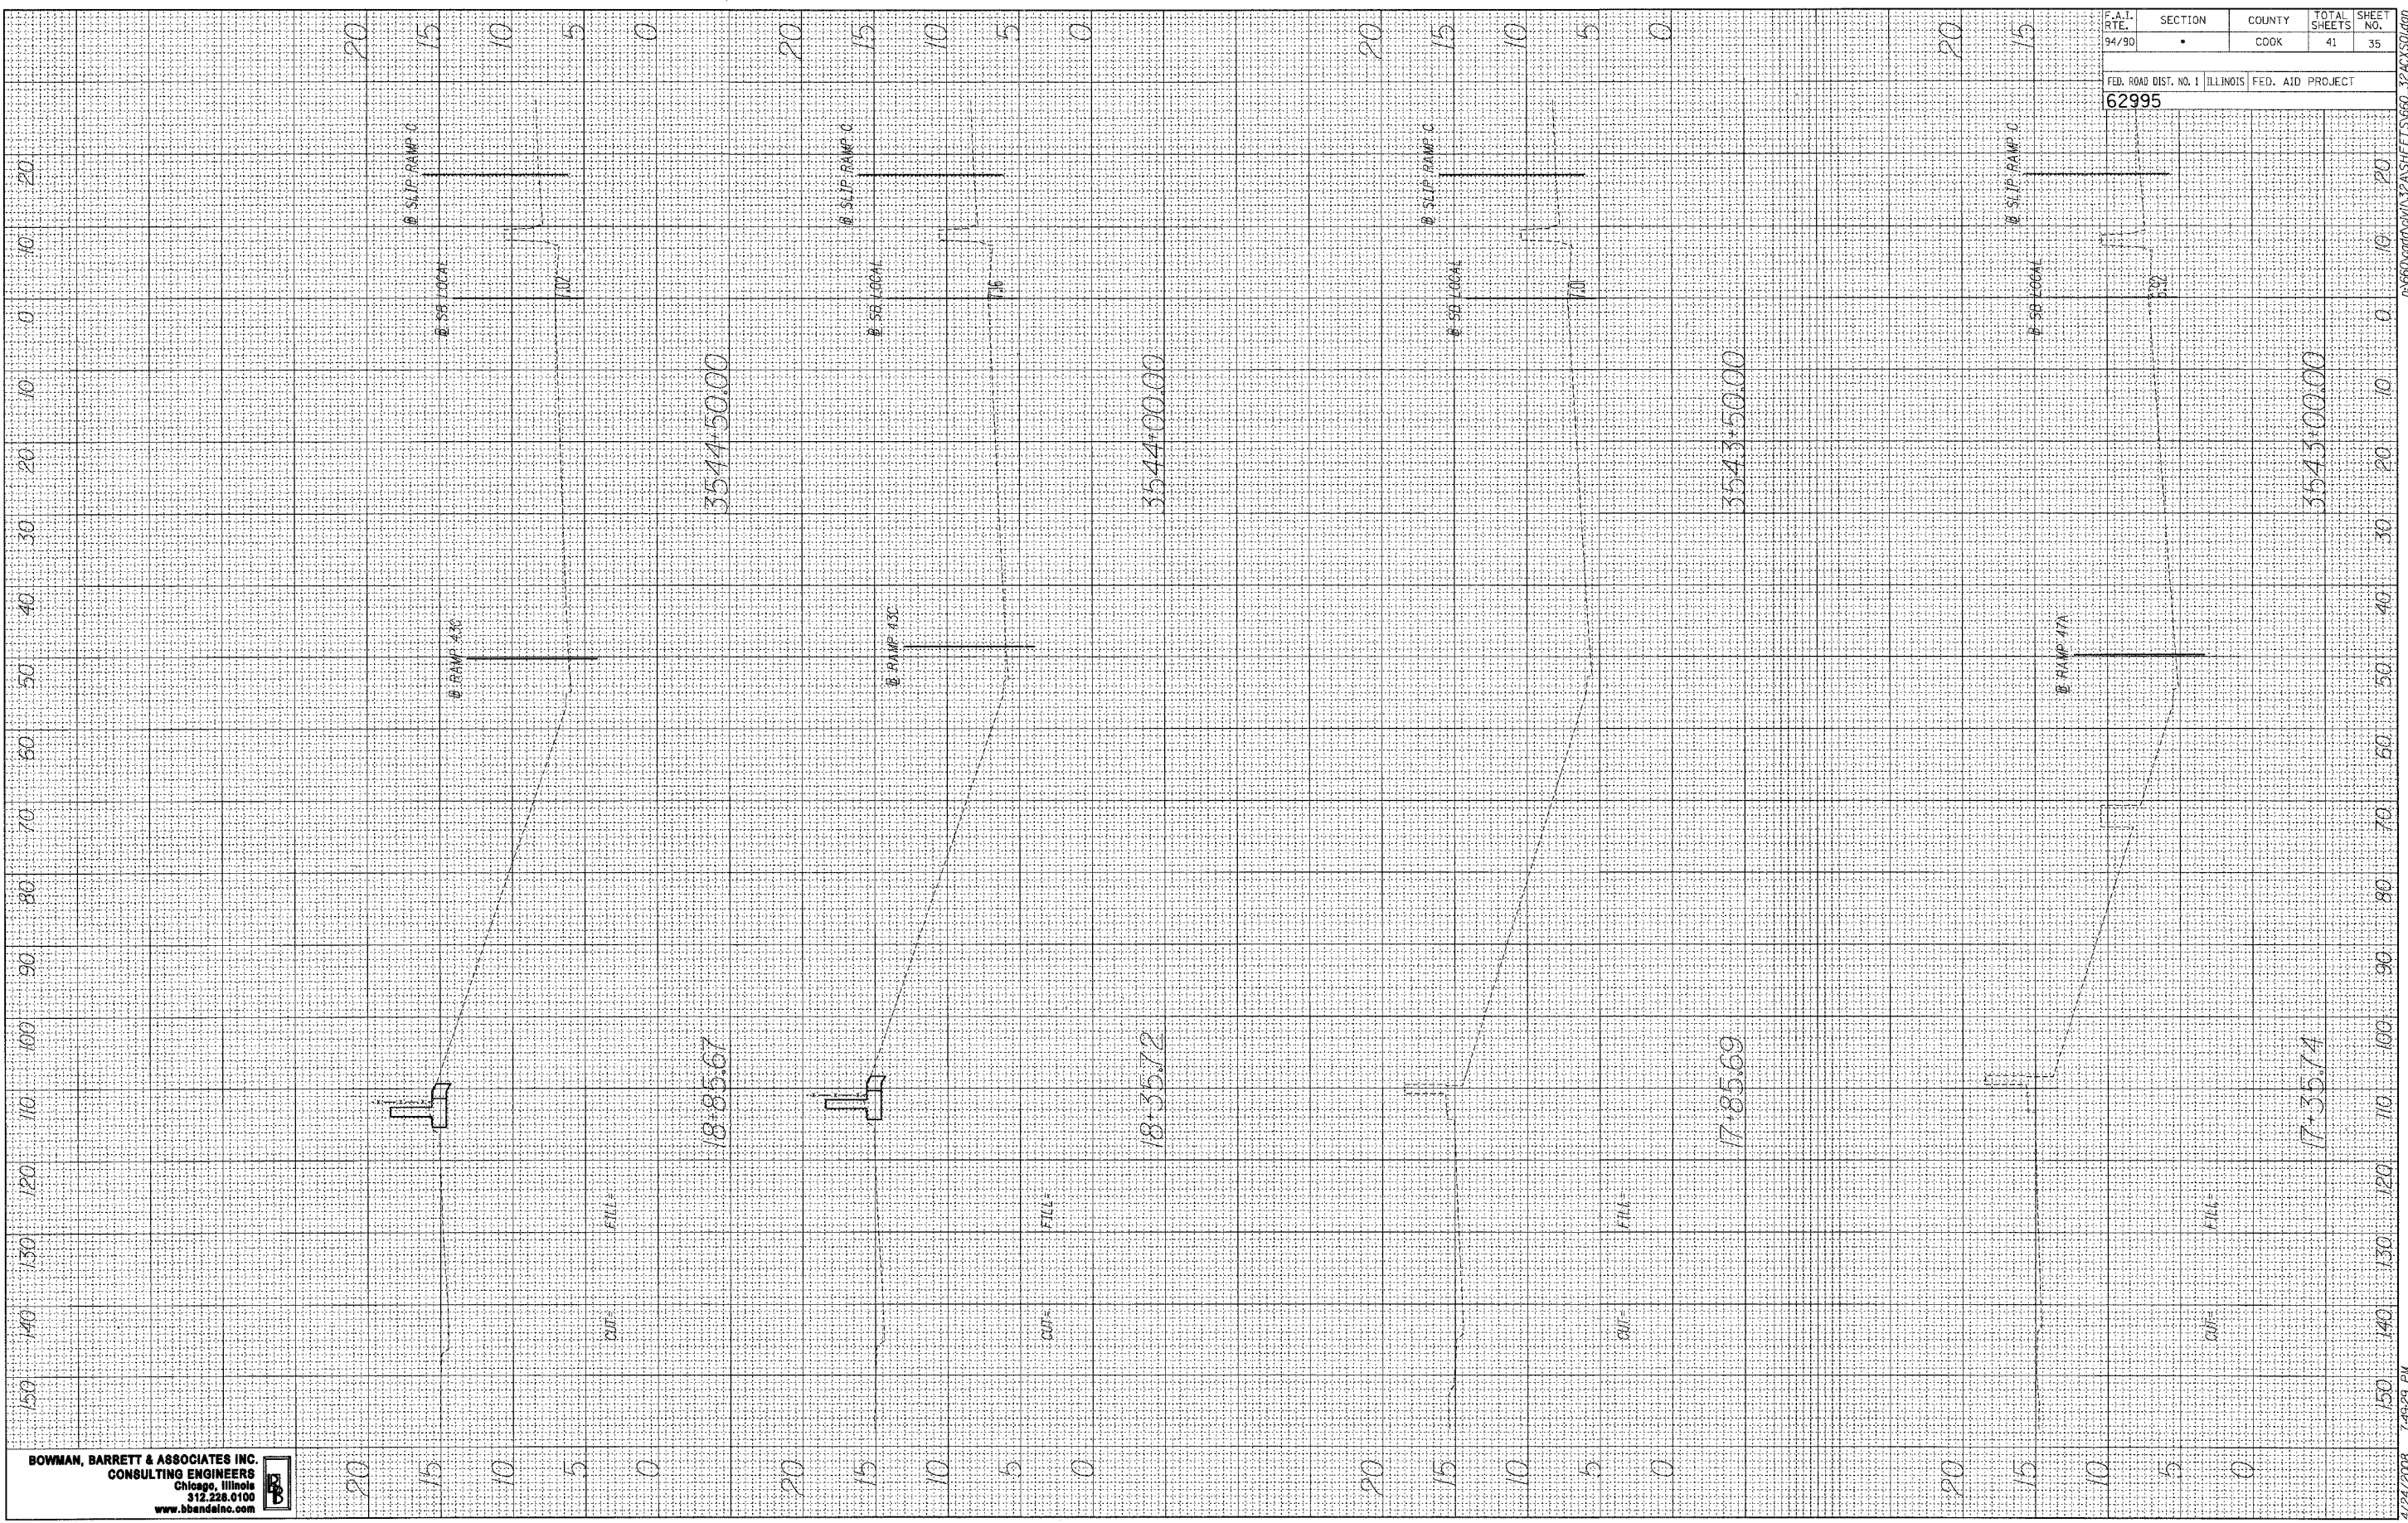

**BOWMAN, BARRETT & ASSOCIATES INC.**  
 CONSULTING ENGINEERS  
 Chicago, Illinois  
 312.228.0100  
 www.bbainc.com



F.A.I. RTE. 94/90	SECTION •	COUNTY COOK	TOTAL SHEETS 41	SHEET NO. 35
FED. ROAD DIST. NO. 1 ILLINOIS FED. AID PROJECT				
62995				

7/24/2008 7:49:29 PM  
 re:660.cad00.dwg\132A\SHEETS\660\_324C\350.dgn