


FINAL SURVEYED SURVEY PLOTTED BY DATE  
 NOTE BOOK NO. AREAS CHECKED

ORIGINAL SURVEYED SURVEY PLOTTED BY DATE  
 NOTE BOOK NO. AREAS CHECKED

**BOWMAN, BARRETT & ASSOCIATES INC.**  
 CONSULTING ENGINEERS  
 Chicago, Illinois  
 312.228.0100  
 www.bbainc.com

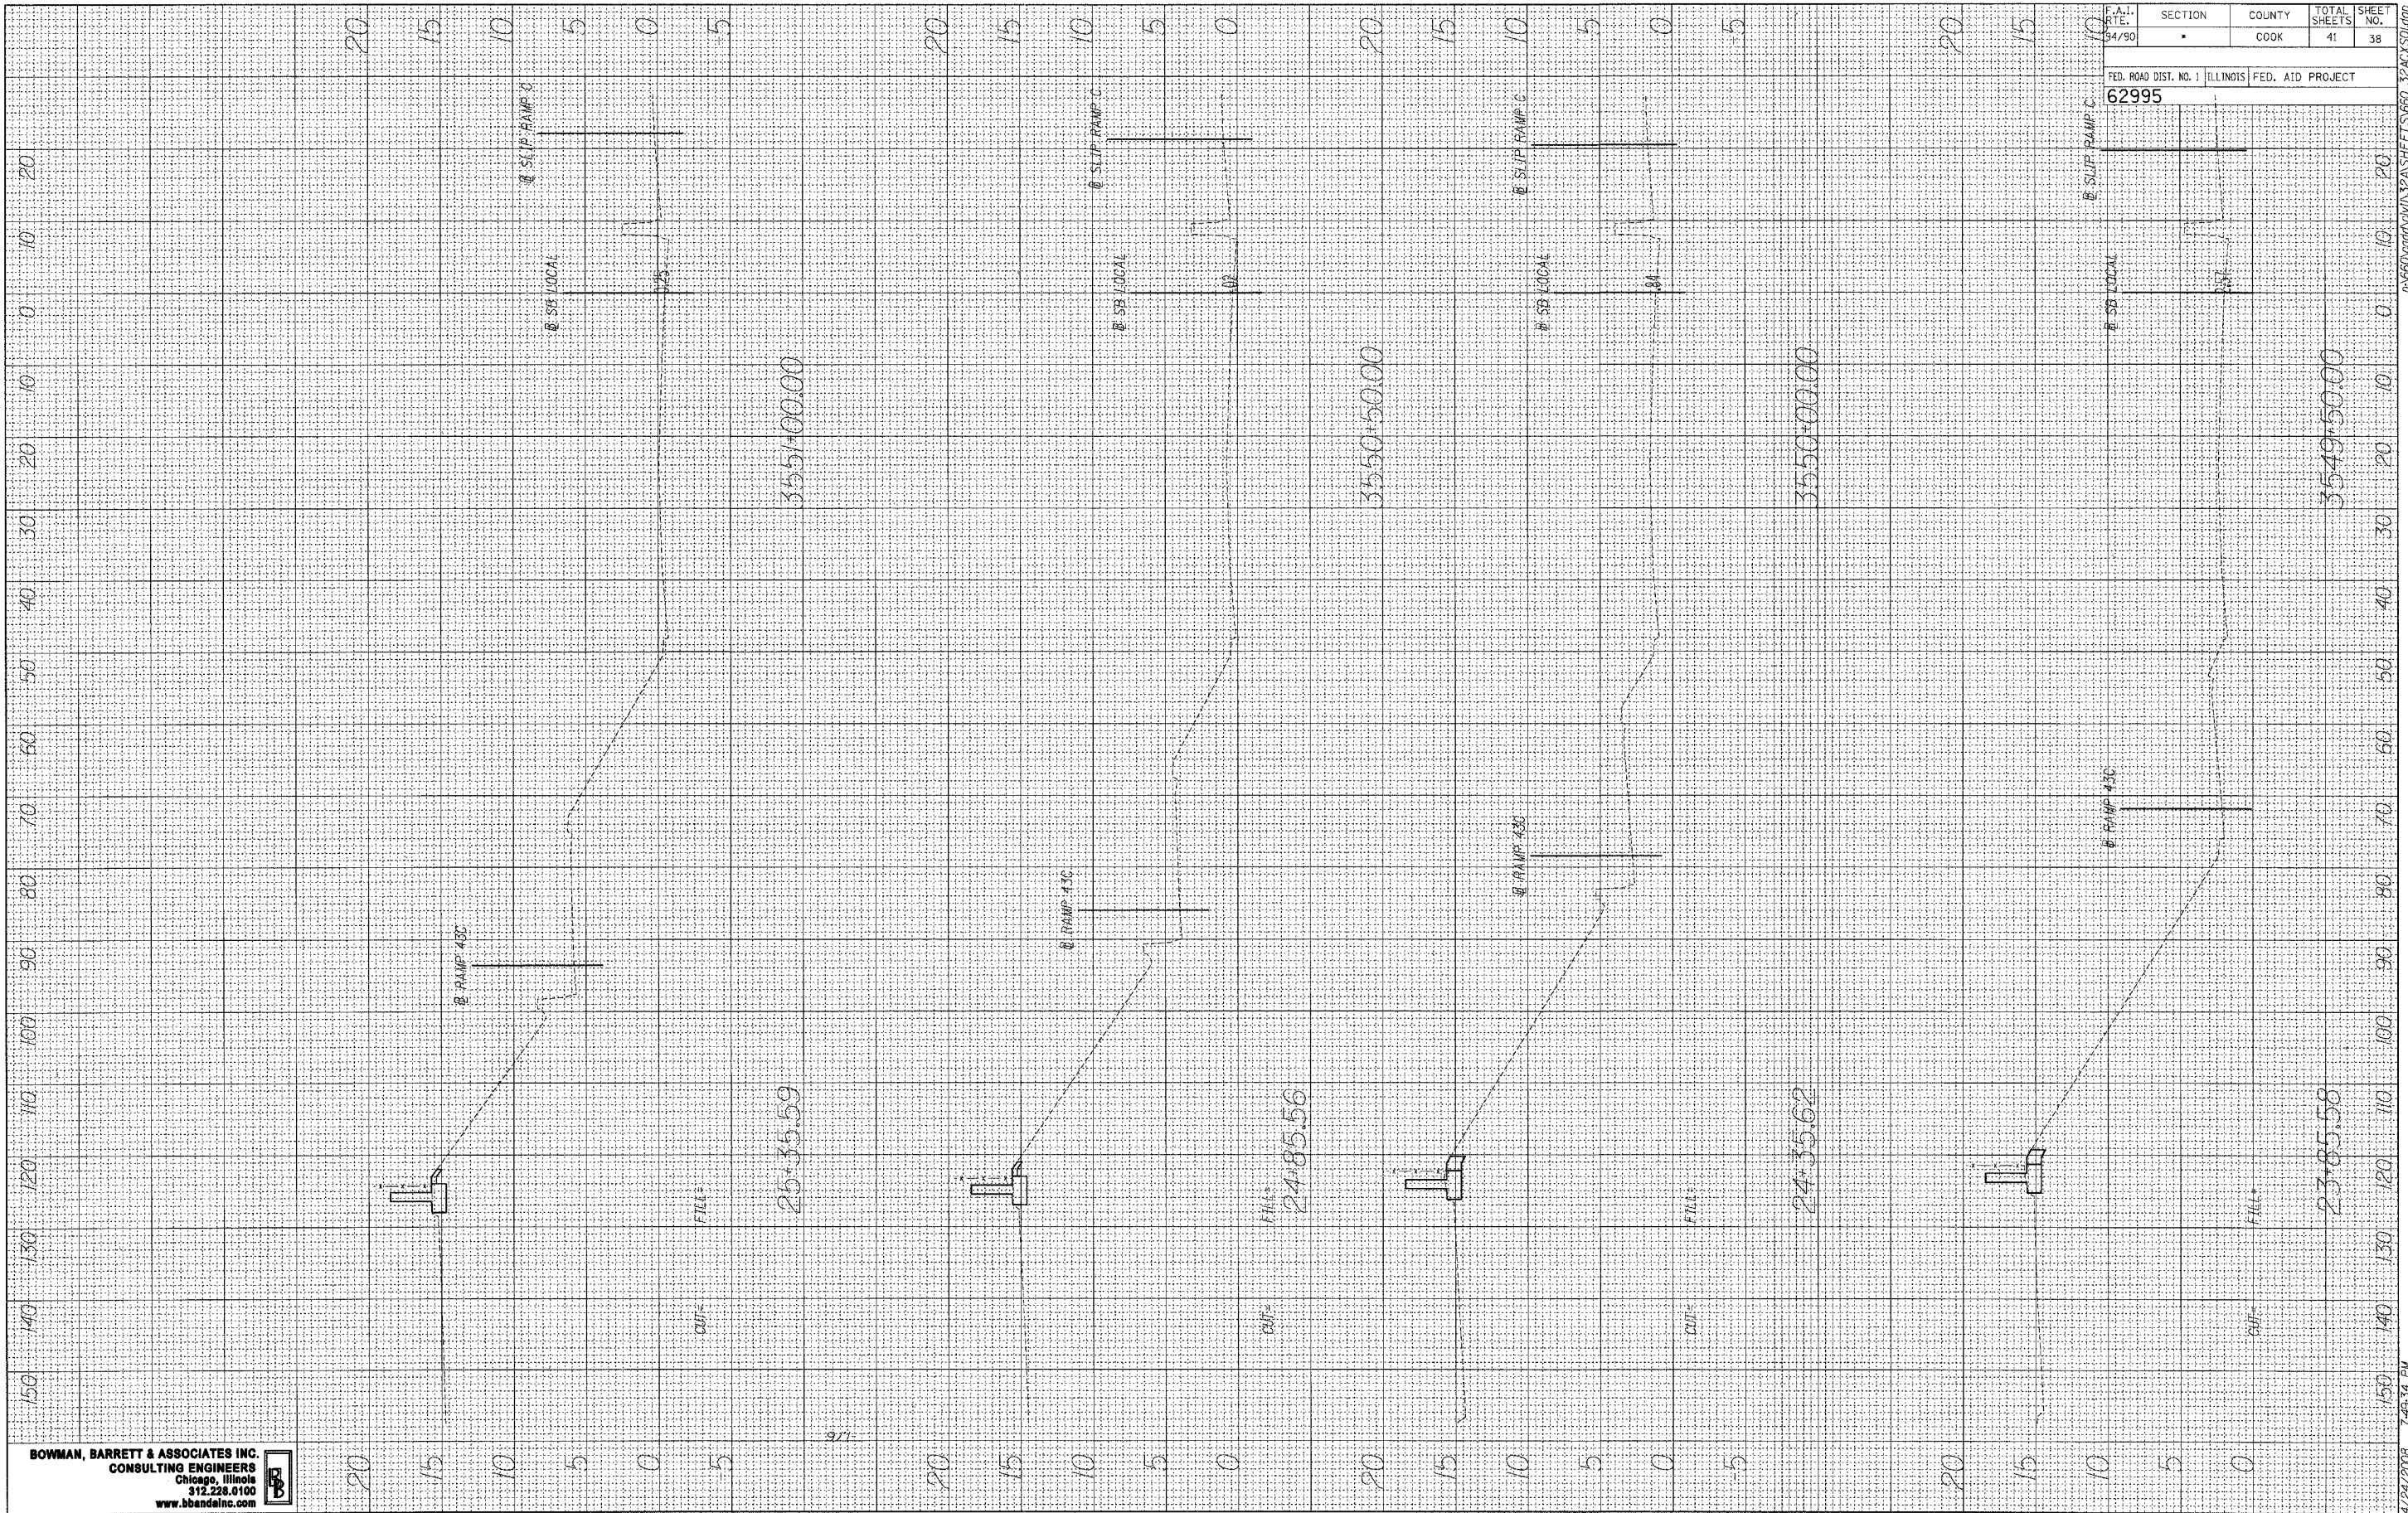

F.A.I. DATE: 94/90	SECTION: *	COUNTY: COOK	TOTAL SHEETS: 41	SHEET NO.: 38
FED. ROAD DIST. NO. 1 ILLINOIS FED. AID PROJECT			62995	