


FINAL SURVEY PLOTTED
NOTE BOOK NO. _____
AREAS CHECKED _____

ORIGINAL SURVEY PLOTTED
NOTE BOOK NO. _____
AREAS CHECKED _____

BY _____ DATE _____

BY _____ DATE _____

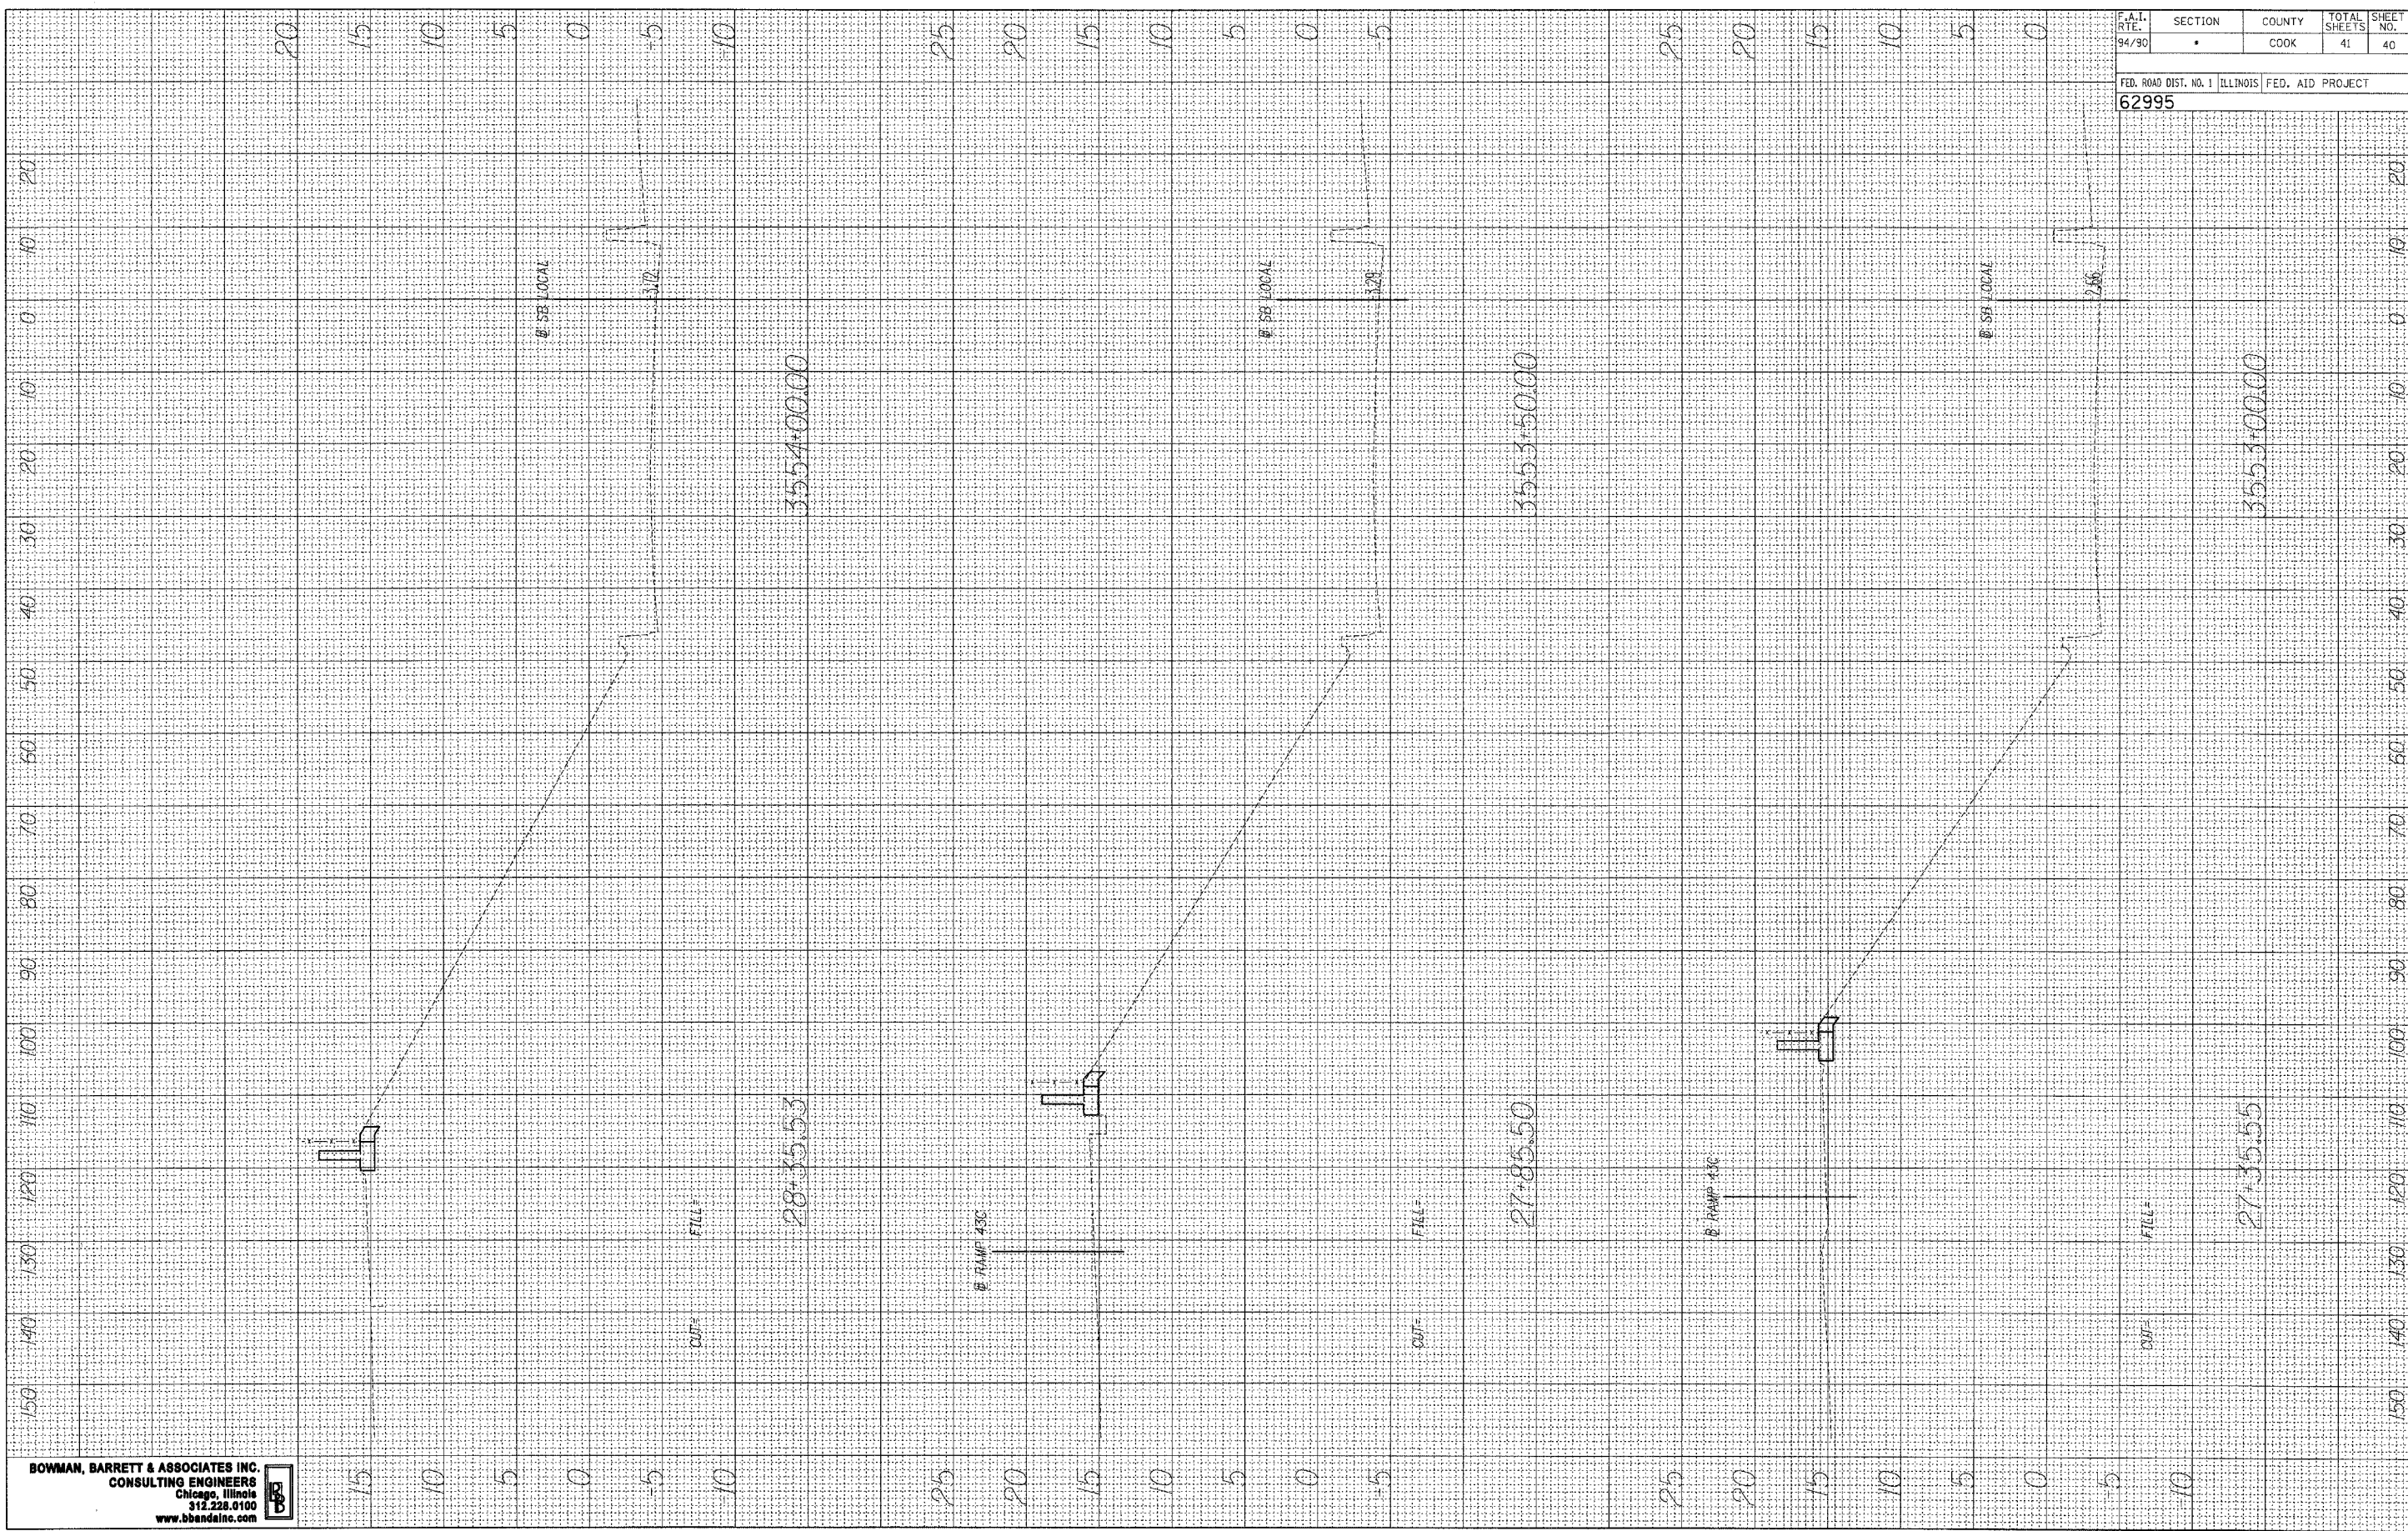

BOWMAN, BARRETT & ASSOCIATES INC.
CONSULTING ENGINEERS
Chicago, Illinois
312.228.0100
www.bbainc.com



F.A.I. RTE. 94/90	SECTION *	COUNTY COOK	TOTAL SHEETS 41	SHEET NO. 40
FED. ROAD DIST. NO. 1 ILLINOIS FED. AID PROJECT				
62995				

n:\660\6600\DW\32A\SHEET5660_324C\ISO.dgn

4/24/2008 7:49:37 PM