


FINAL SURVEY PLOTTED BY DATE  
 NOTE BOOK NO. SURVEYED PLOTTED  
 TEMPLATE AREAS CHECKED

ORIGINAL SURVEY PLOTTED BY DATE  
 NOTE BOOK NO. SURVEYED PLOTTED  
 TEMPLATE AREAS CHECKED

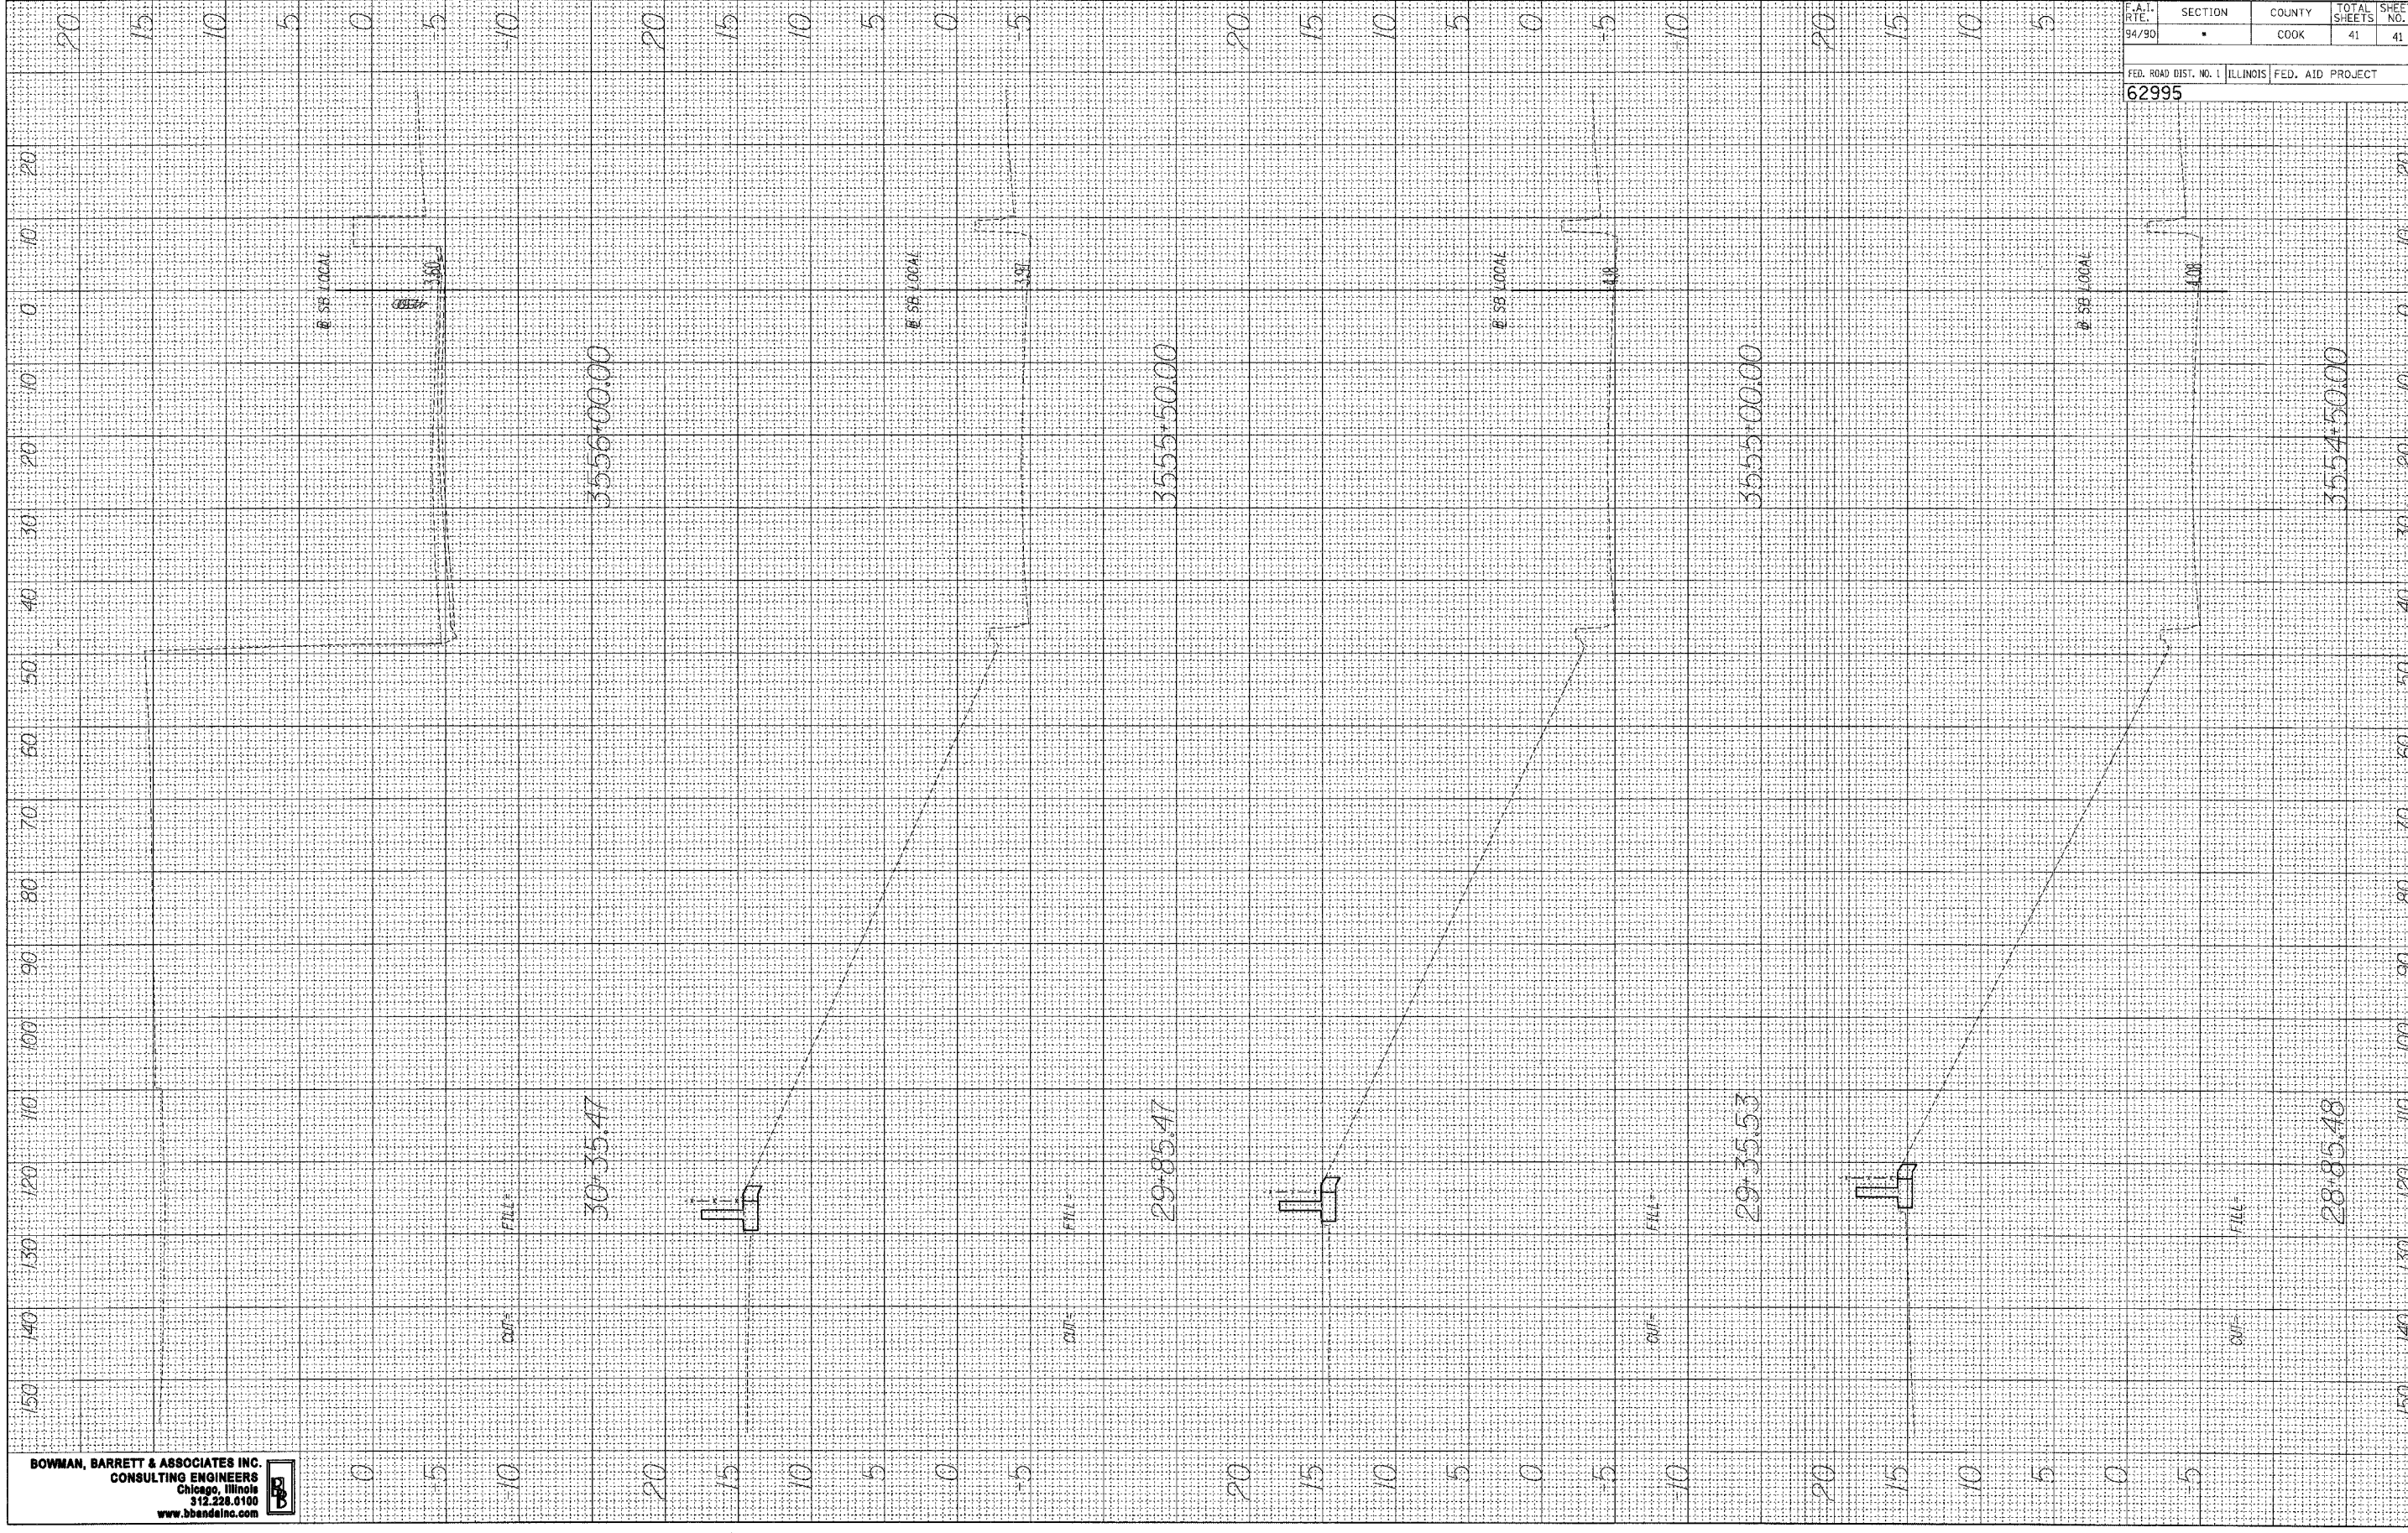

**BOWMAN, BARRETT & ASSOCIATES INC**  
 CONSULTING ENGINEERS  
 Chicago, Illinois  
 312.228.6100  
 www.bbainc.com



F.A.I. RTE.	SECTION	COUNTY	TOTAL SHEETS	SHEET NO.
94/90		COOK	41	41

FED. ROAD DIST. NO. 1 ILLINOIS FED. AID PROJECT  
**62995**