


FINAL SURVEY PLOTTED TEMPLATE AREAS CHECKED

ORIGINAL SURVEY PLOTTED TEMPLATE AREAS CHECKED

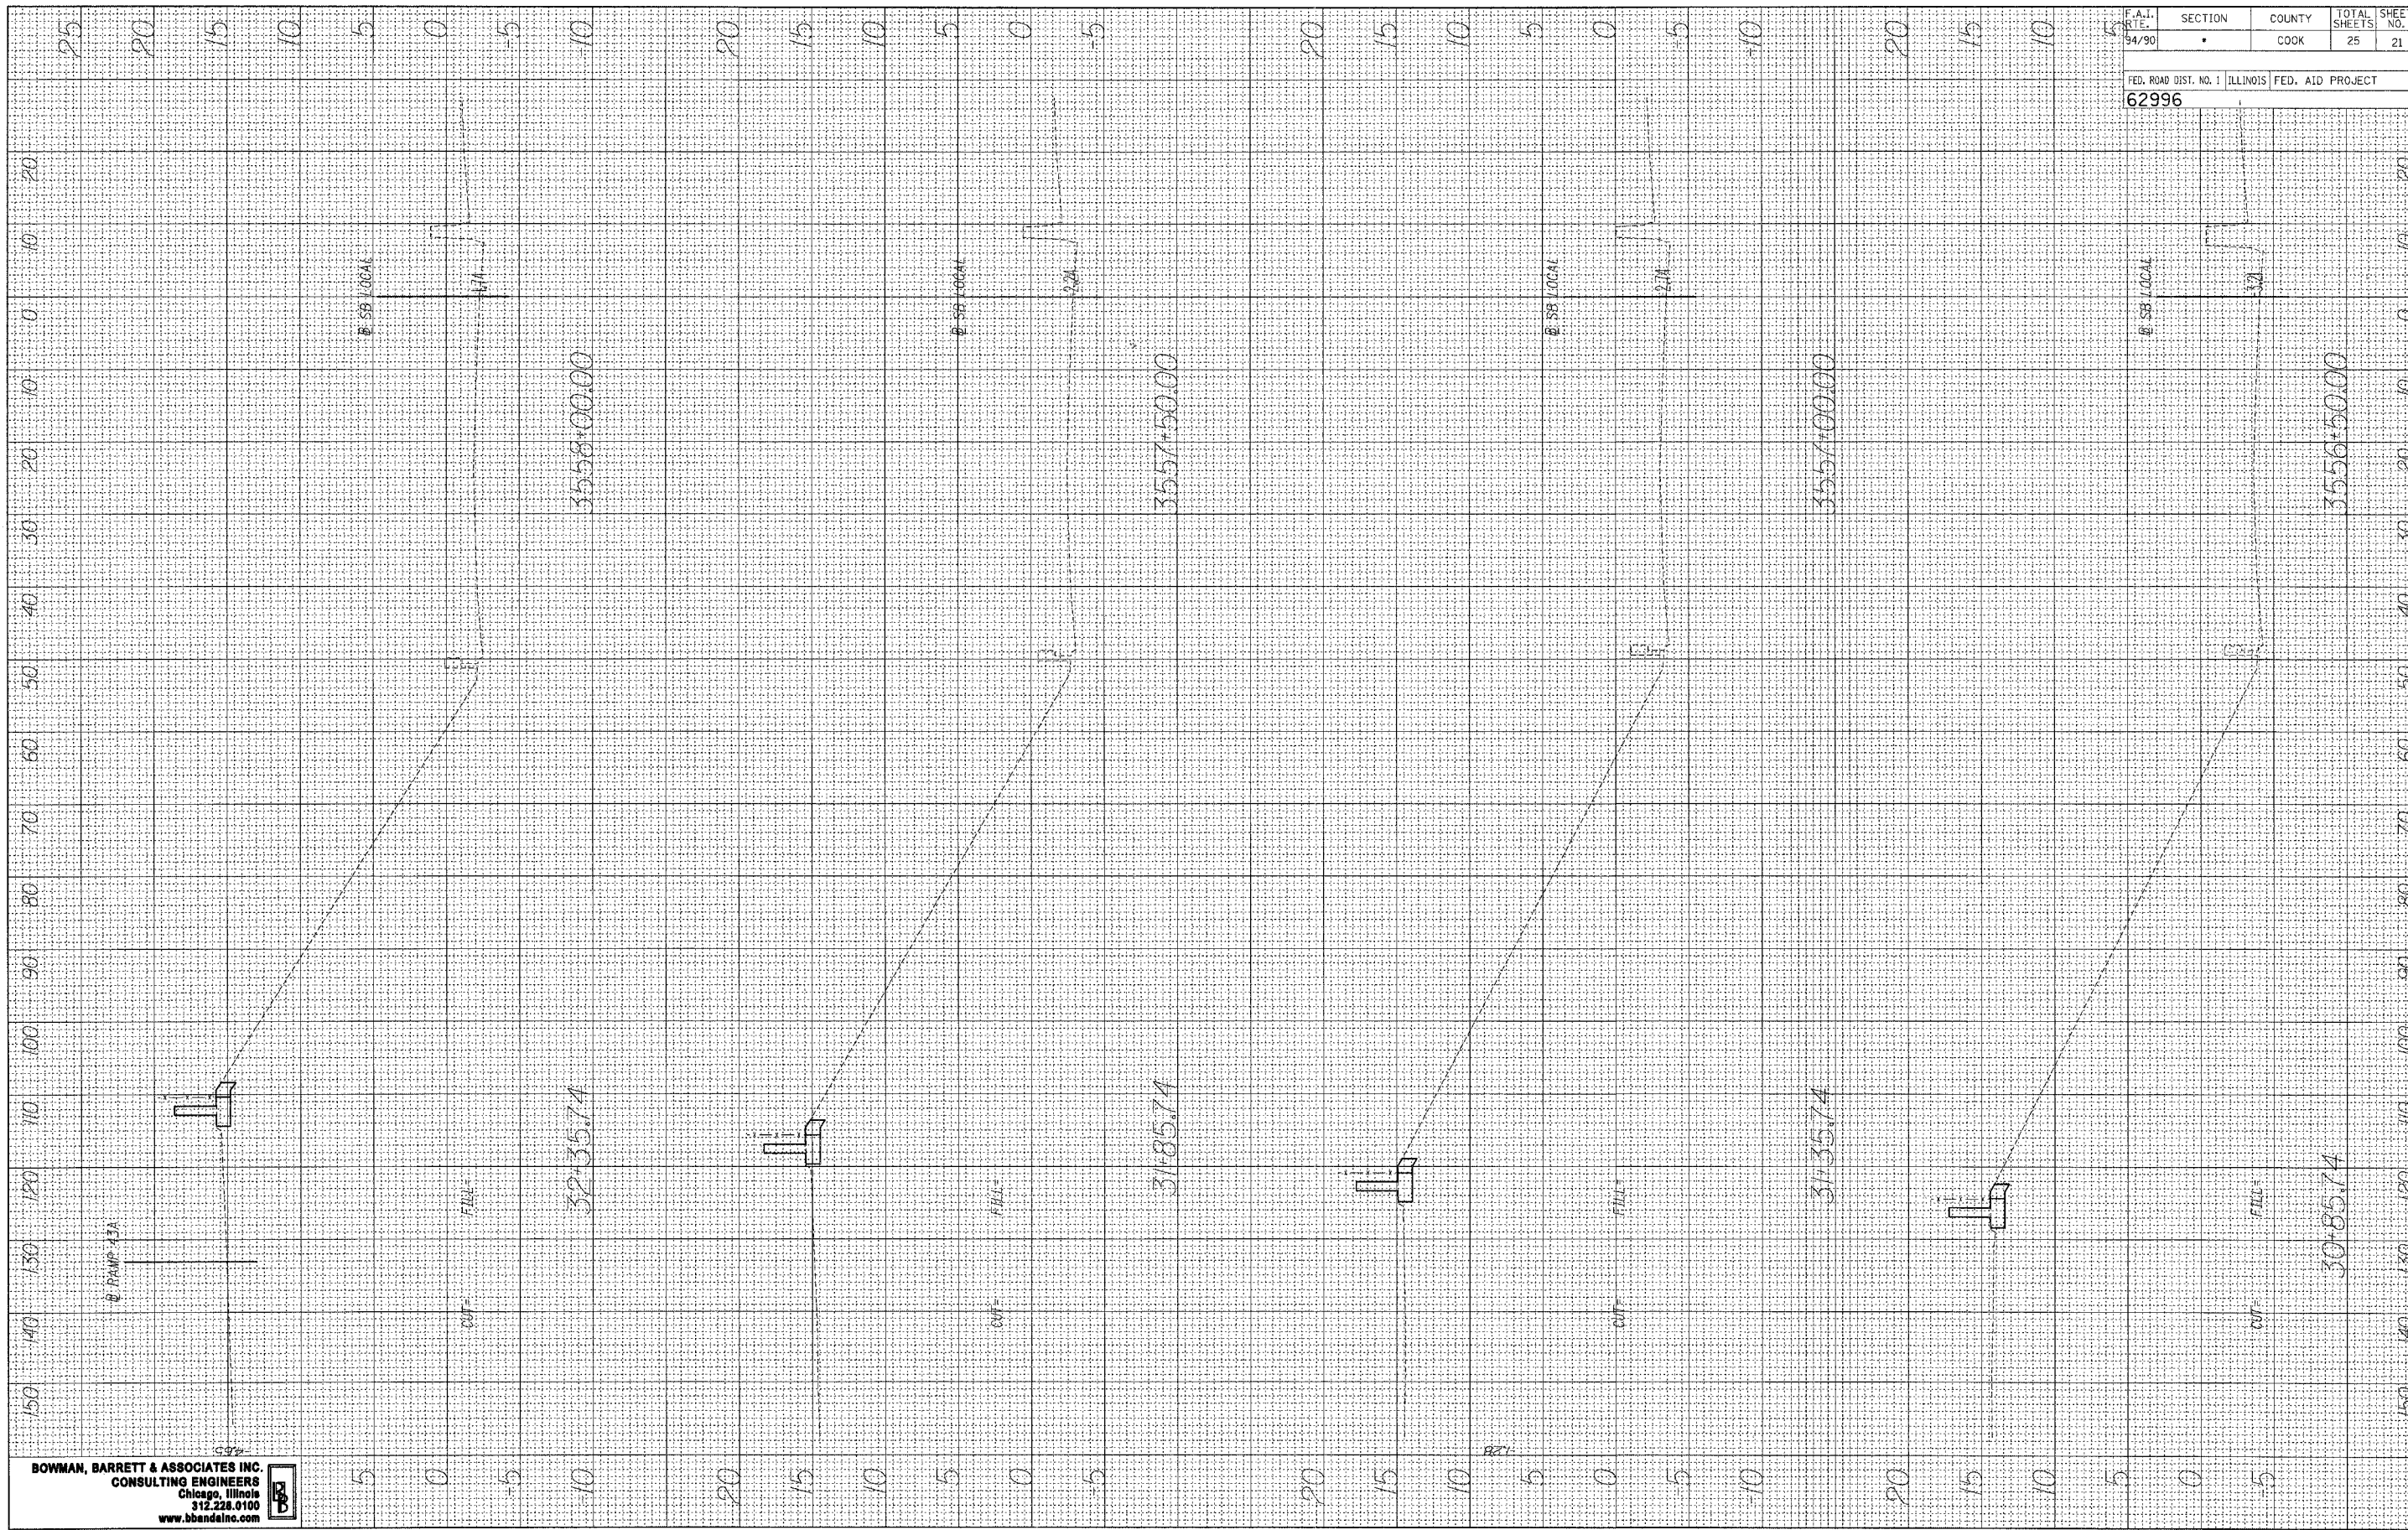

BOWMAN, BARRETT & ASSOCIATES INC.
 CONSULTING ENGINEERS
 Chicago, Illinois
 312.228.0100
 www.bbainc.com



F.A.I. DIST. NO.	SECTION	COUNTY	TOTAL SHEETS	SHEET NO.
94/90	•	COOK	25	21

FED. ROAD DIST. NO. 1 ILLINOIS FED. AID PROJECT
62996

4/24/2008 7:56:04 PM