


ORIGINAL SURVEYED PLOTTED  
 SURVEY NOTE BOOK NO. \_\_\_\_\_  
 DATE \_\_\_\_\_ BY \_\_\_\_\_

FINAL SURVEY PLOTTED  
 SURVEY NOTE BOOK NO. \_\_\_\_\_  
 DATE \_\_\_\_\_ BY \_\_\_\_\_

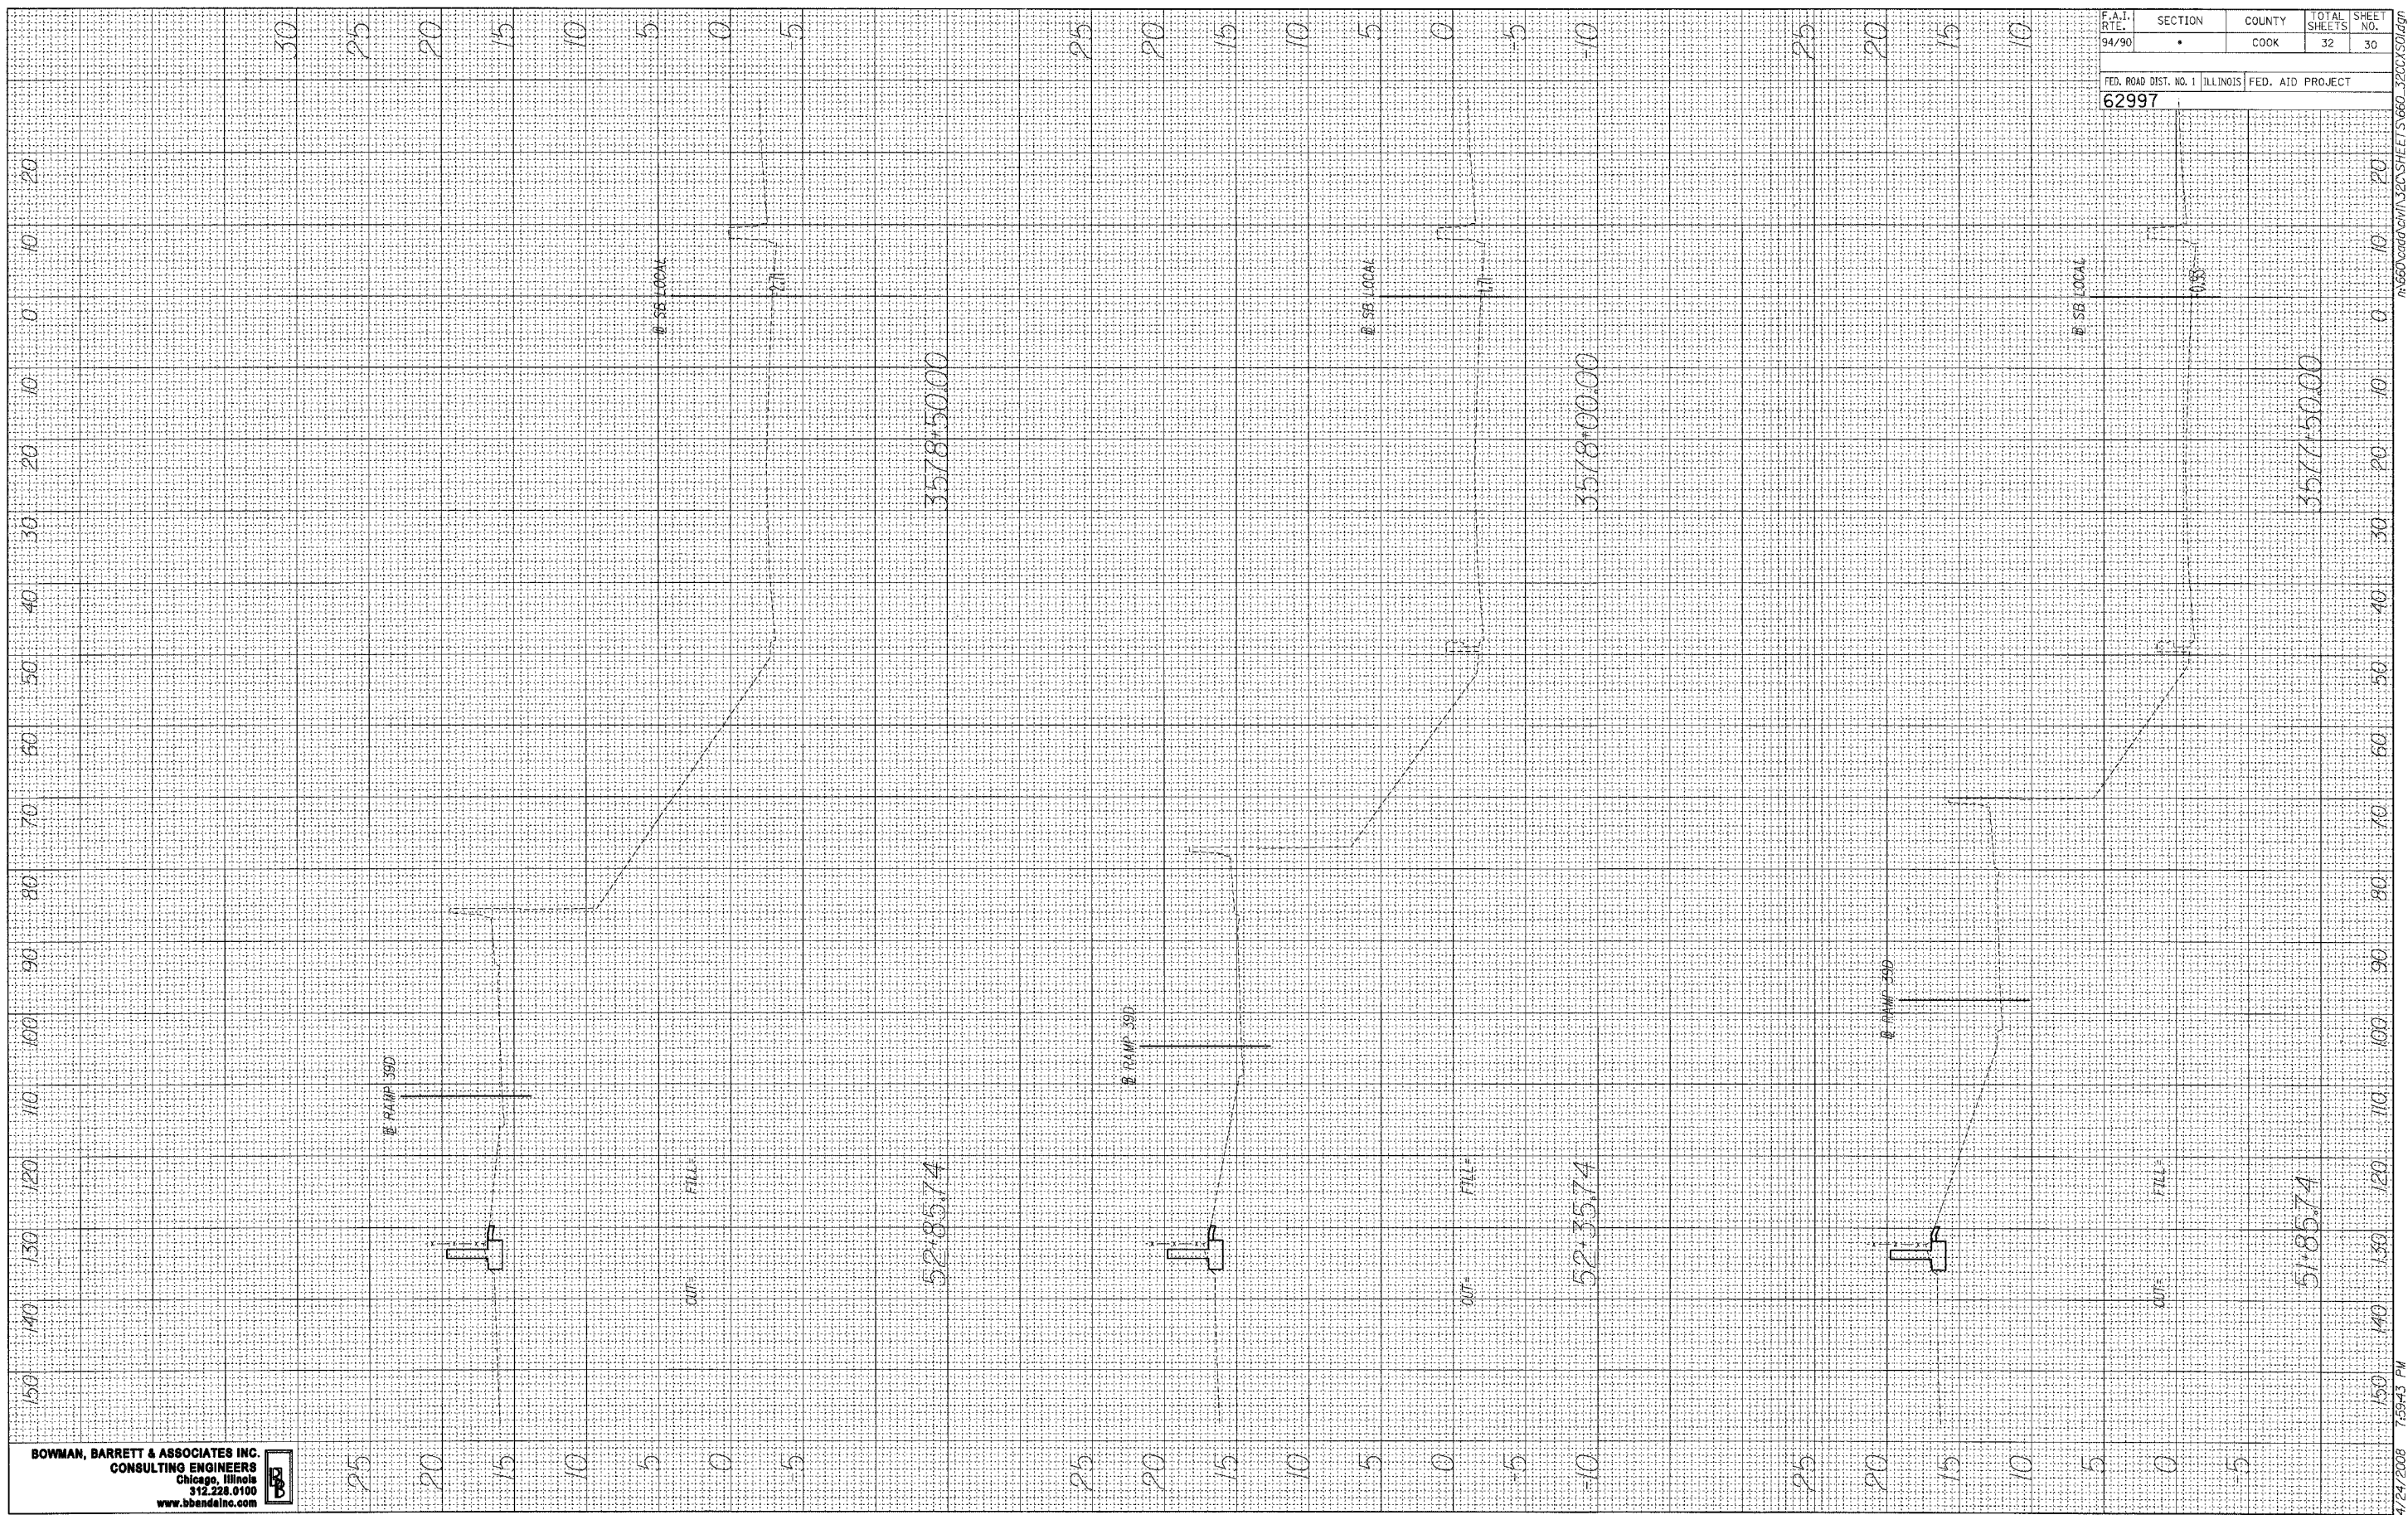

**BOWMAN, BARRETT & ASSOCIATES INC.**  
 CONSULTING ENGINEERS  
 Chicago, Illinois  
 312.228.5100  
 www.bbainc.com



| F.A.I. RTE. | SECTION | COUNTY | TOTAL SHEETS | SHEET NO. |
|-------------|---------|--------|--------------|-----------|
| 94/90       | •       | COOK   | 32           | 30        |

FED. ROAD DIST. NO. 1 ILLINOIS FED. AID PROJECT  
**62997**

7/24/2008 7:59:43 PM