


FINAL SURVEY SURVEYED BY DATE
 PLOTTED BY DATE
 NOTE BOOK NO. _____
 TEMPLATE NO. _____
 AREAS CHECKED _____

ORIGINAL SURVEY SURVEYED BY DATE
 PLOTTED BY DATE
 NOTE BOOK NO. _____
 TEMPLATE NO. _____
 AREAS CHECKED _____

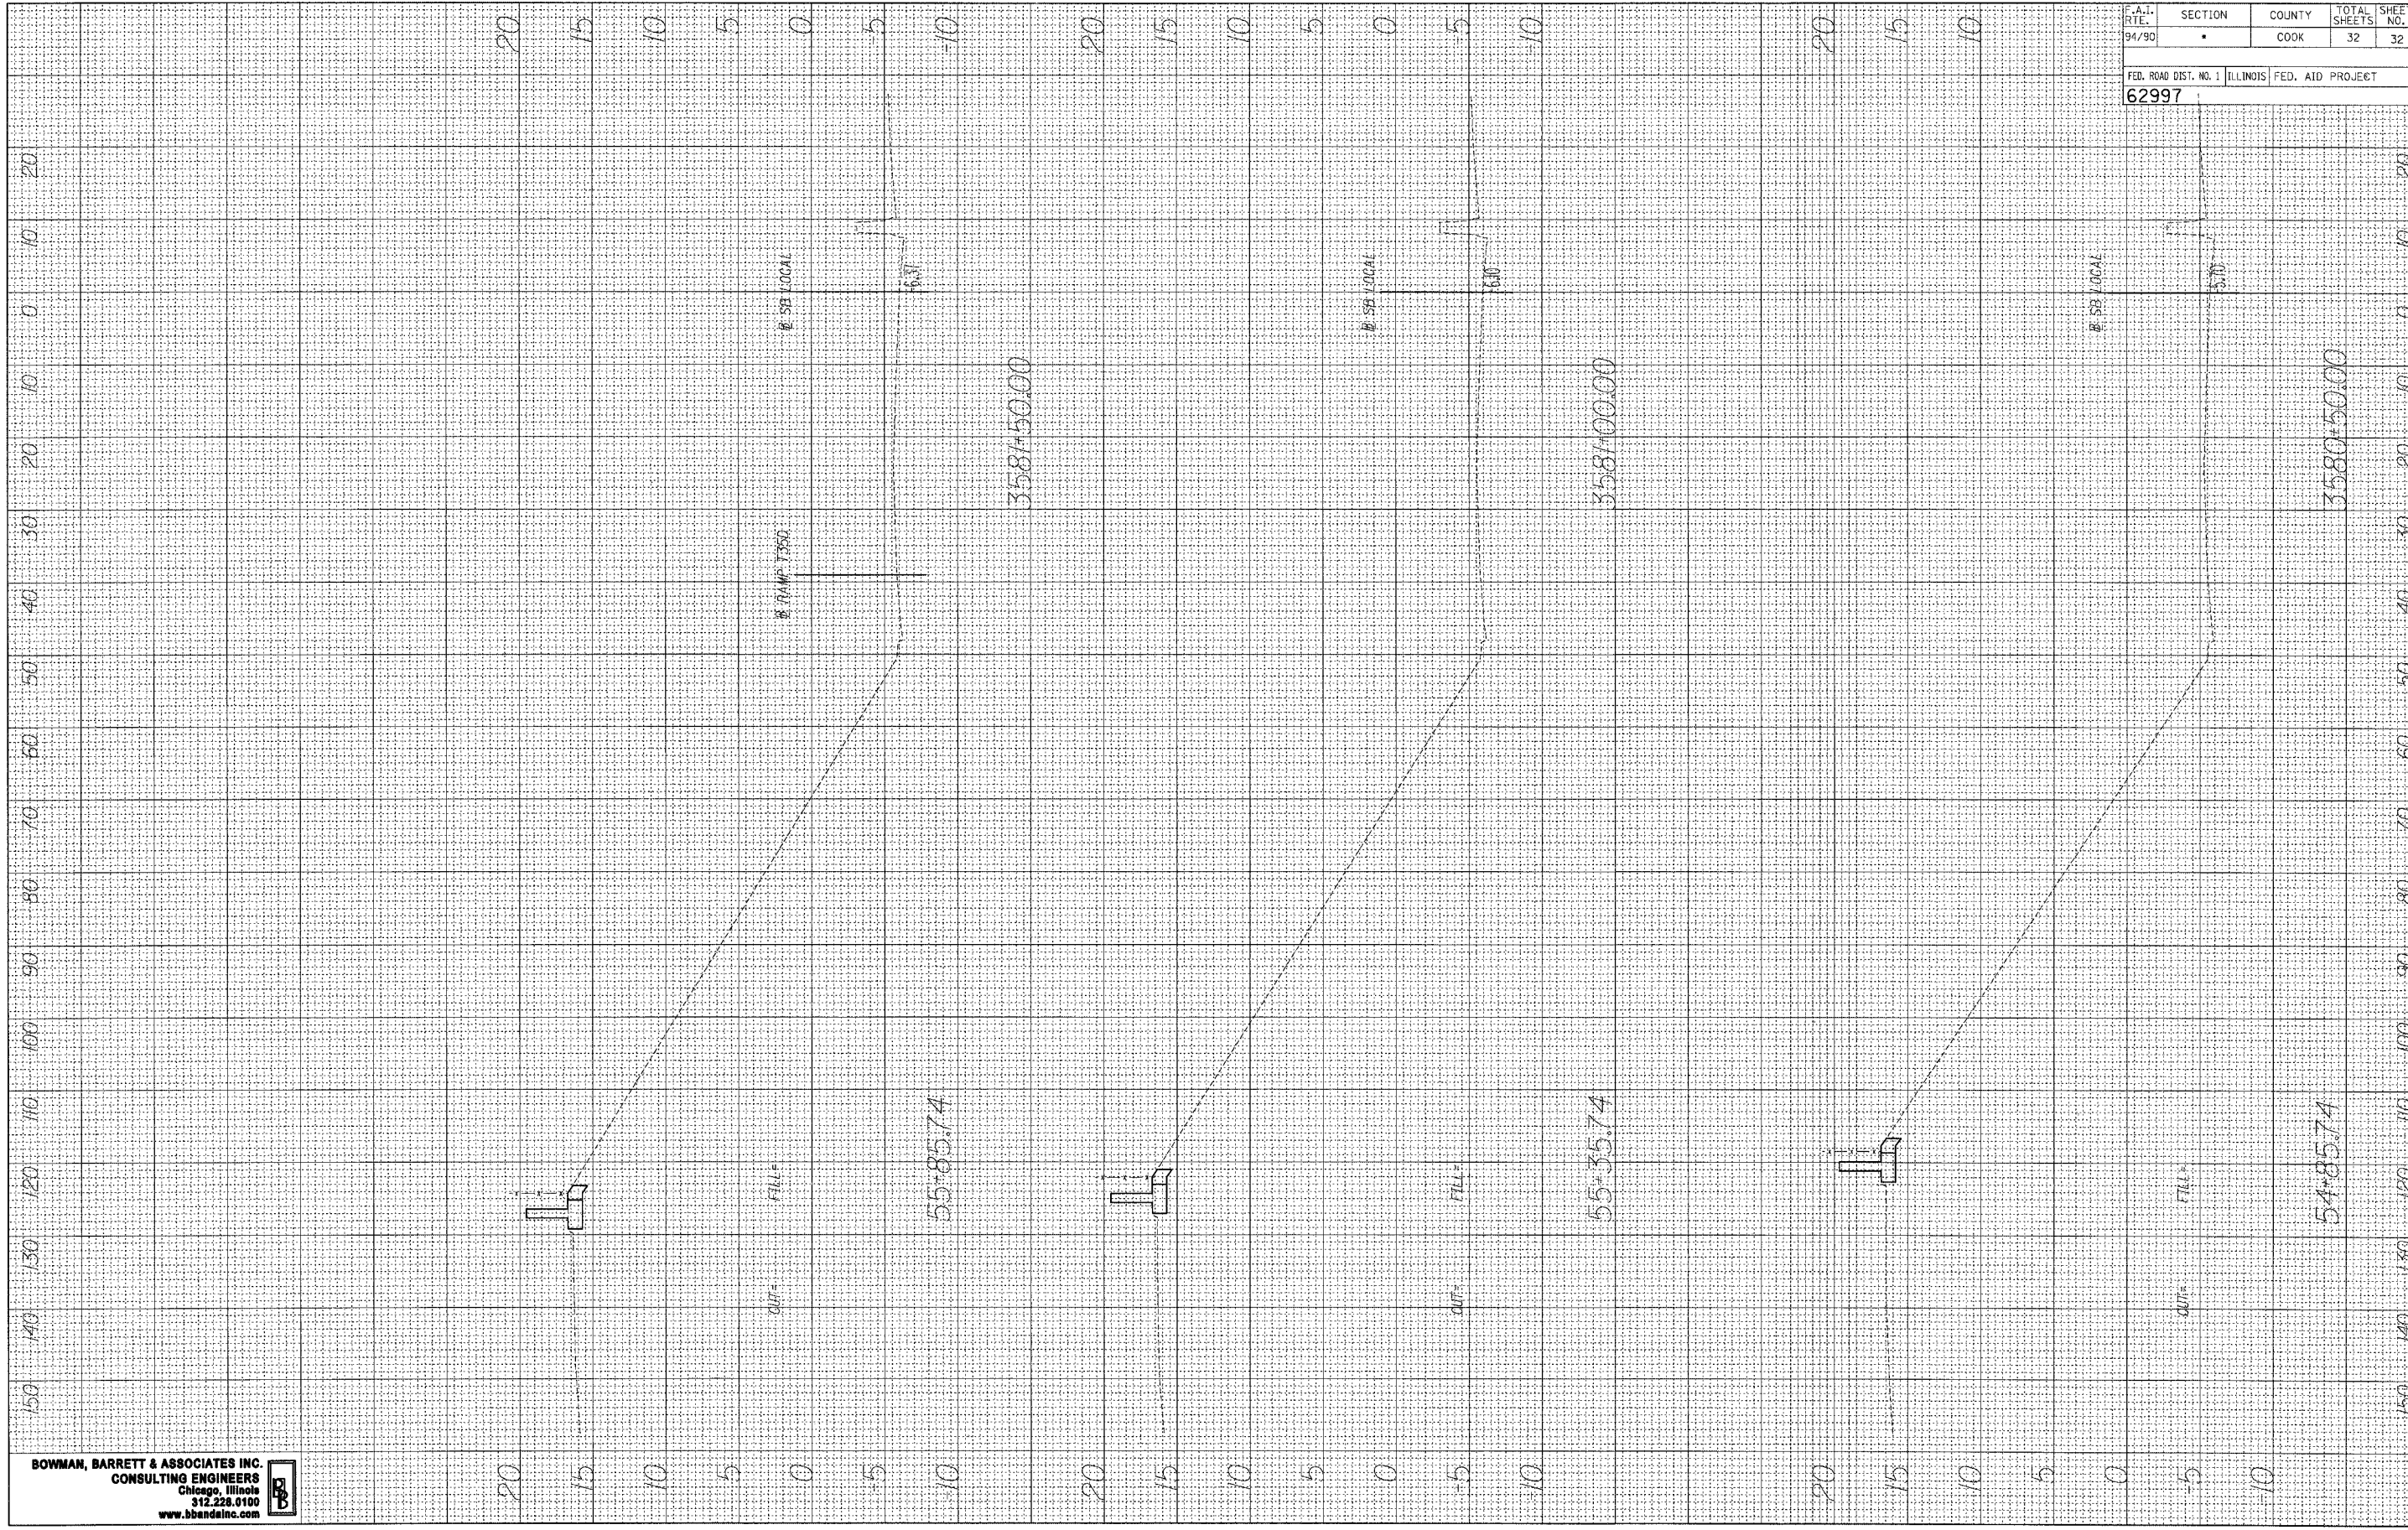

F.A.I. RTE. 94/90	SECTION •	COUNTY COOK	TOTAL SHEETS 32	SHEET NO. 32
FED. ROAD DIST. NO. 1 ILLINOIS FED. AID PROJECT				
62997				

BOWMAN, BARRETT & ASSOCIATES INC.
 CONSULTING ENGINEERS
 Chicago, Illinois
 312.228.0100
 www.bbainc.com



4/24/2008 7:59:32 PM R:\660\cadd\04\11\32CS\SHEETS\660_32CS\501.dwg