



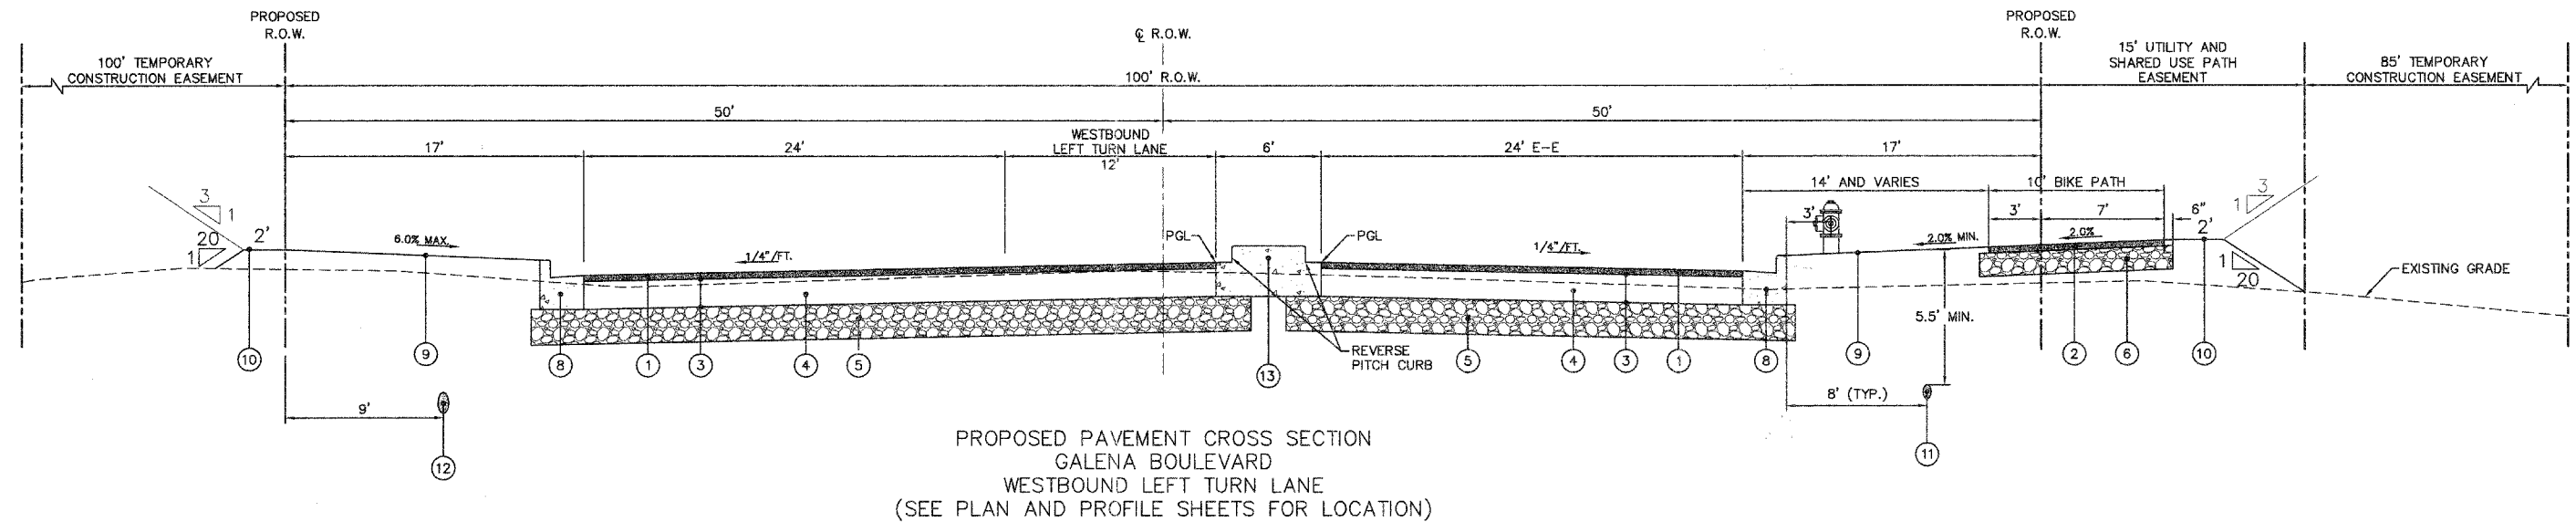

F.A. R.T.E.	SECTION	COUNTY	TOTAL SHEETS	SHEET NO.
N/A	06-00017-00-PV	KANE	232	18
STA.		TO STA.		
FED. ROAD DIST. NO. _		ILLINOIS FED. AID PROJECT		

PLAN	DATE
SURVEYED	BY
GRADES CHECKED	
ALIGNED	
NOTED	
STRUCTURE NOTATION	
NO.	

PROFILE	DATE
SURVEYED	BY
GRADES CHECKED	
ALIGNED	
NOTED	
STRUCTURE NOTATION	
NO.	

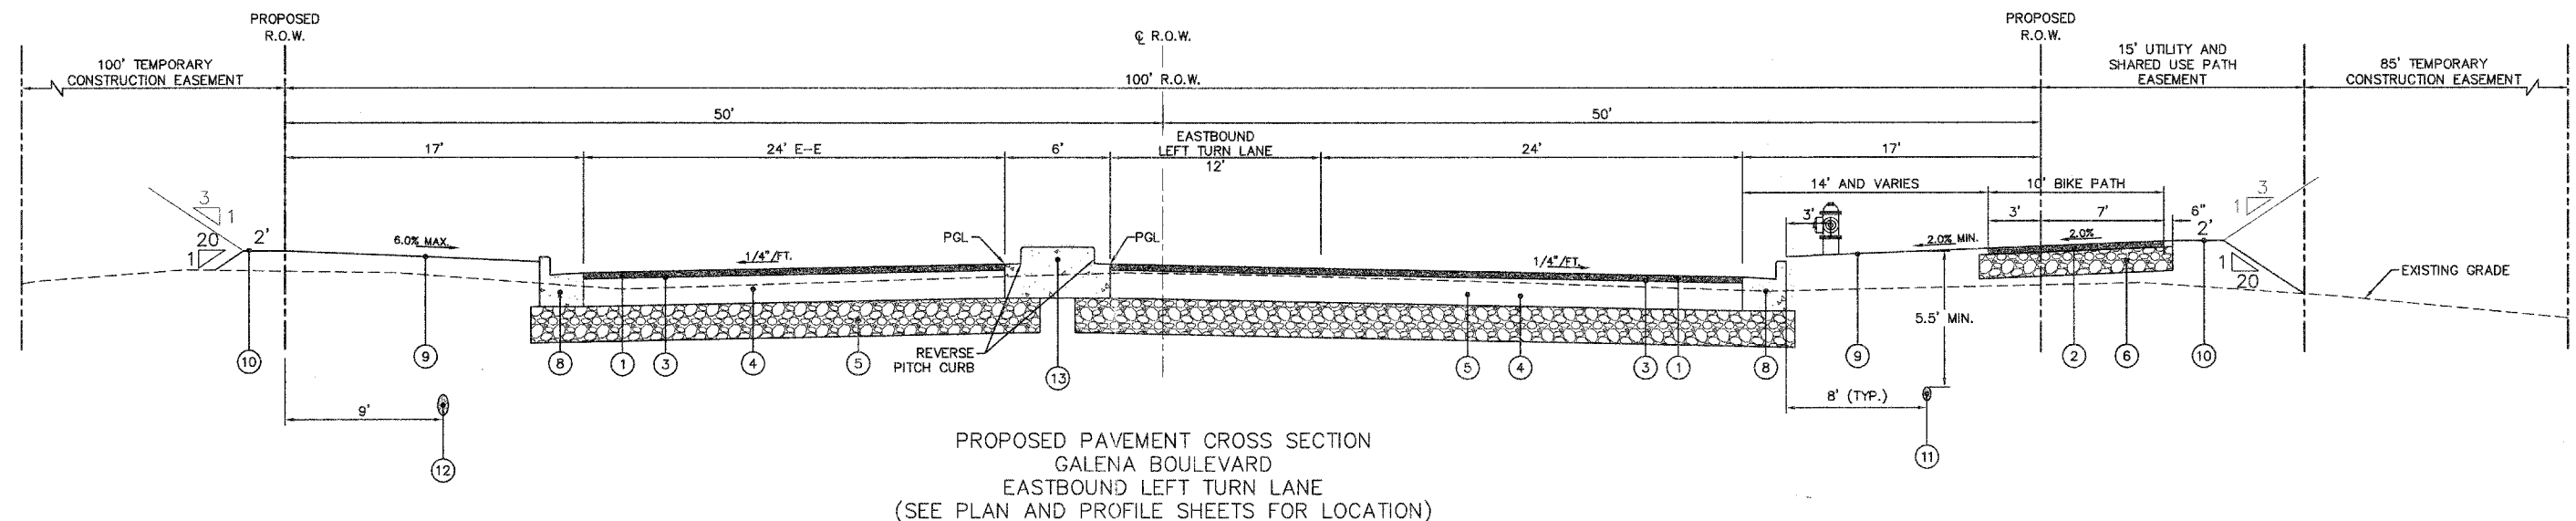

LEGEND

- ① HOT-MIX ASPHALT SURFACE COURSE, MIX "D", N70, 2" (STA. 200+50 TO 224+00)
- ② HOT-MIX ASPHALT SURFACE COURSE, MIX "C", N50, 2"
- ③ BITUMINOUS MATERIAL (PRIME COAT)
- ④ HOT-MIX ASPHALT BINDER COURSE, IL-19.0, N70, 9.5"
- ⑤ AGGREGATE SUBGRADE, 12"
- ⑥ SUB-BASE GRANULAR MATERIAL, TYPE B, 8"
- ⑦ COMBINATION CONCRETE CURB AND GUTTER, B-6.12
- ⑧ COMBINATION CONCRETE CURB AND GUTTER, B-6.24
- ⑨ 4" TOPSOIL, SEEDING CLASS 1A, AND MULCH METHOD 3"
- ⑩ 4" TOPSOIL, SEEDING CLASS 2, AND MULCH METHOD 3
- ⑪ WATER MAIN
- ⑫ STORM SEWER
- ⑬ CONCRETE MEDIAN, TYPE SB-6.12

REVISIONS		ILLINOIS DEPARTMENT OF TRANSPORTATION	
NAME	DATE	<p>TYPICAL CROSS SECTIONS</p> <p>SCALE: NTS DATE: 02/07/08</p> <p>DRAWN BY: CHECKED BY: WBR</p>	