





F.A. RTE.	SECTION	COUNTY	TOTAL SHEETS	SHEET NO.
N/A	06-00017-00-PV	KANE	232	20
STA.		TO STA.		
FED. ROAD DIST. NO.		ILLINOIS	FED. AID PROJECT	

PLAN	SURVEYED	DATE
NOTE BOOK NO.	PLOTTED	BY
NO.	ALIGNMENT CHECKED	
	STRUCTURE CHECKED	
	CADD FILE NAME	

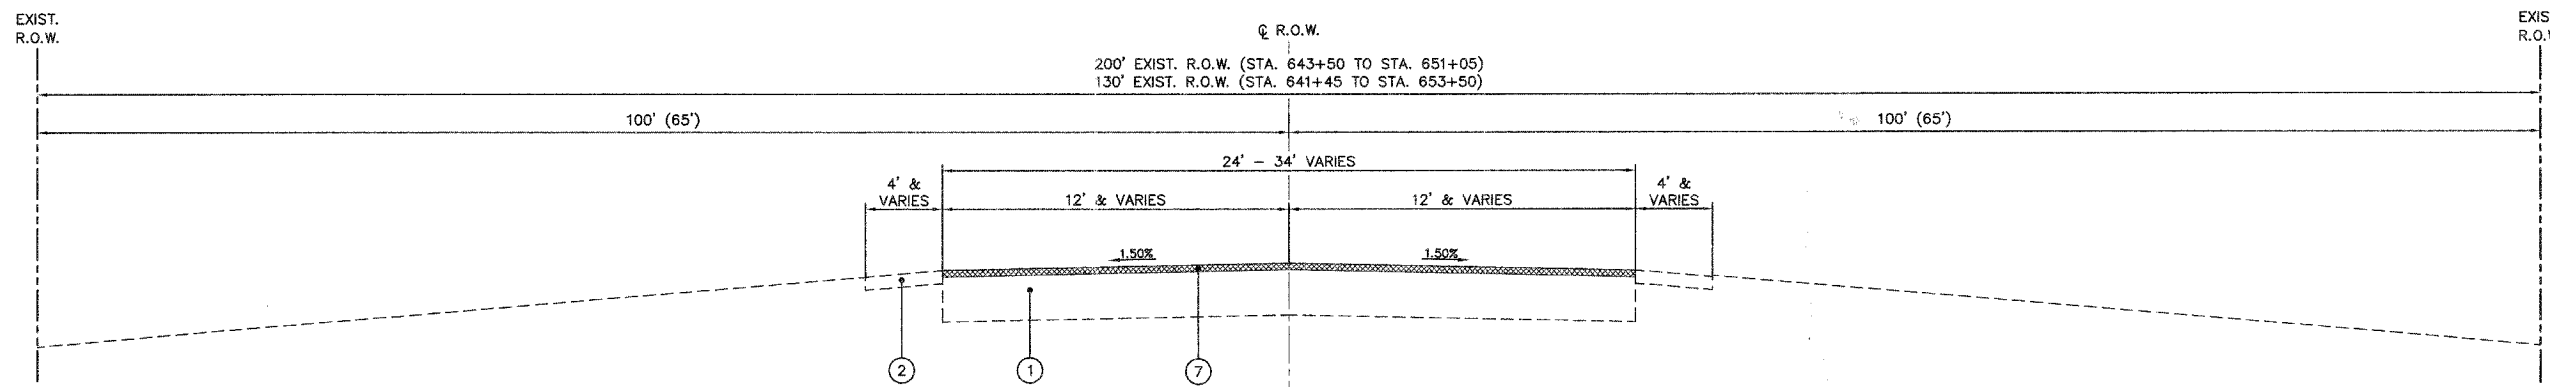

EXISTING PAVEMENT CROSS SECTION
US ROUTE 30
STATION 627+40 TO STATION 632+35

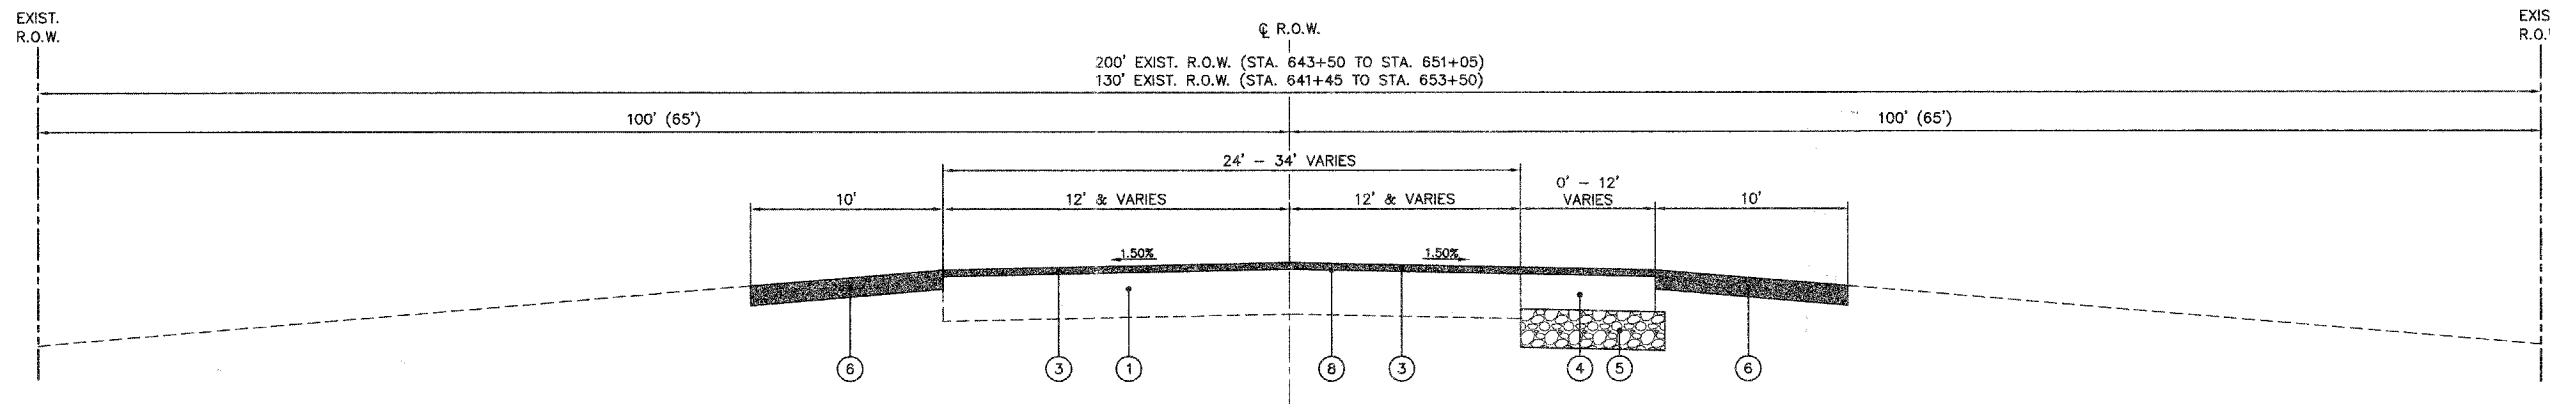

PROPOSED PAVEMENT CROSS SECTION
US ROUTE 30
STATION 627+40 TO STATION 632+35

LEGEND

- ① EXISTING PAVEMENT
- ② EXISTING AGGREGATE SHOULDER
- ③ POLYMERIZED HOT-MIX ASPHALT SURFACE COURSE, MIX "F", N90, 2"
- ④ HOT-MIX ASPHALT BINDER COURSE, IL-19.0, N90, 11.5"
- ⑤ AGGREGATE SUBGRADE, 12"
- ⑥ HOT-MIX ASPHALT SHOULDER, 8"
- ⑦ HOT-MIX ASPHALT SURFACE REMOVAL, 2"
- ⑧ BITUMINOUS MATERIALS (PRIME COAT)

PROFILE	SURVEYED	DATE
NOTE BOOK NO.	PLOTTED	BY
NO.	GRADES CHECKED	
	STRUCTURE NOTATIONS CHKD	

REVISIONS	
NAME	DATE

ILLINOIS DEPARTMENT OF TRANSPORTATION

TYPICAL CROSS SECTIONS

SCALE: NTS
DATE: 17

DRAWN BY:
CHECKED BY: WBR