





F.A. R.T.E.	SECTION	COUNTY	TOTAL SHEETS	SHEET NO.
N/A	06-00017-00-PV	KANE	232	23
STA.		TO STA.		
FED. ROAD DIST. NO. _		ILLINOIS FED. AID PROJECT		

PLAN	SURVEY	DATE
NOTE BOOK NO.	PLOTTED	
	ALIGNMENT CHECKED	
	AS NOTED	
	CADD FILE NAME	

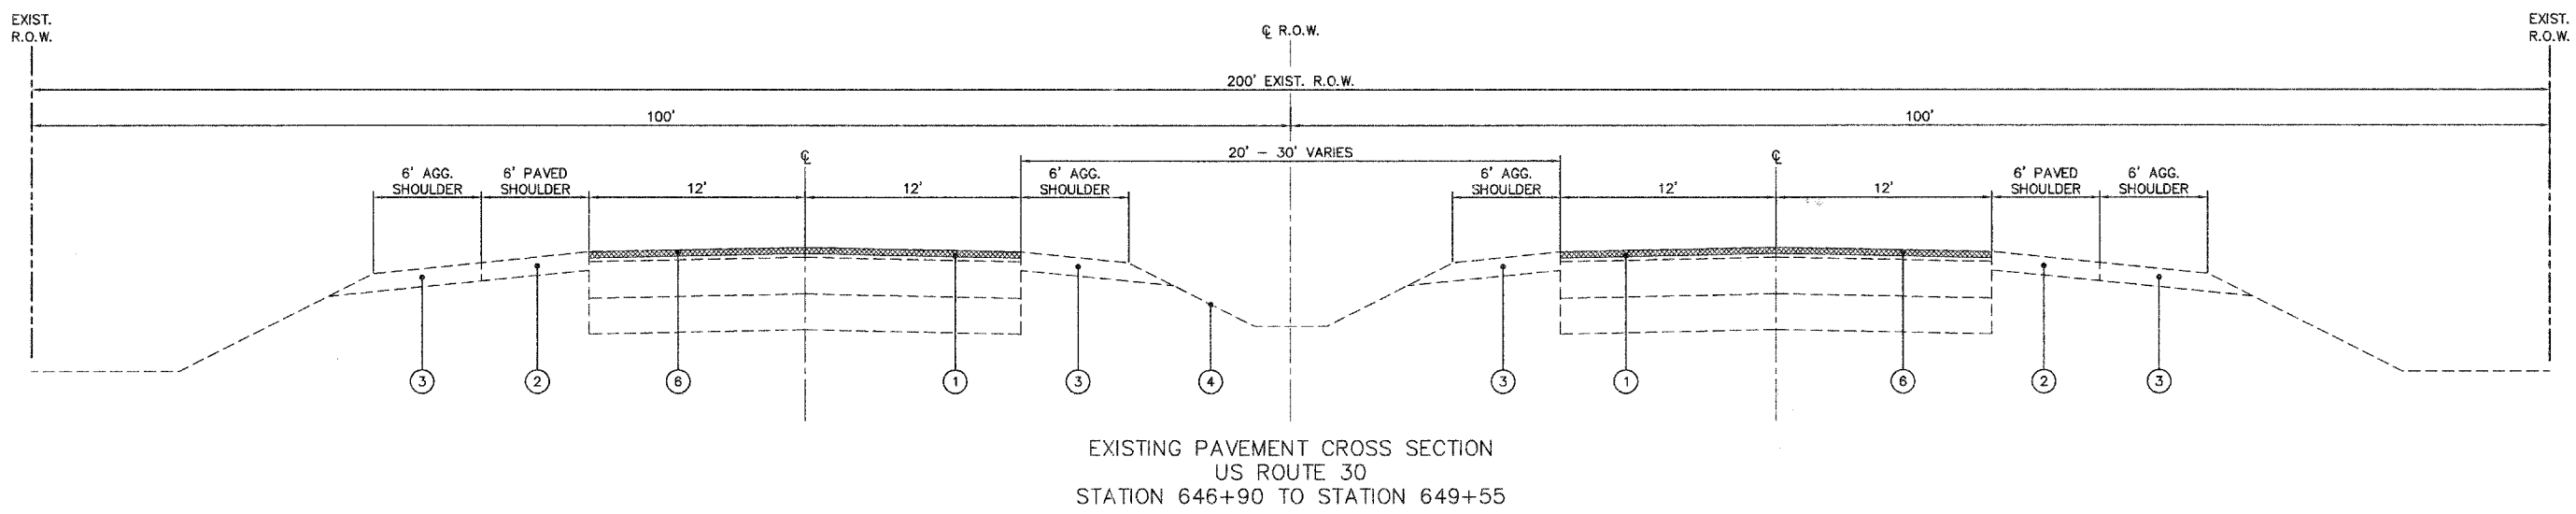

EXISTING PAVEMENT CROSS SECTION  
US ROUTE 30  
STATION 646+90 TO STATION 649+55

PROFILE	SURVEY	DATE
NOTE BOOK NO.	GRADES CHECKED	
	STRUCTURE NOTATION OK'D	

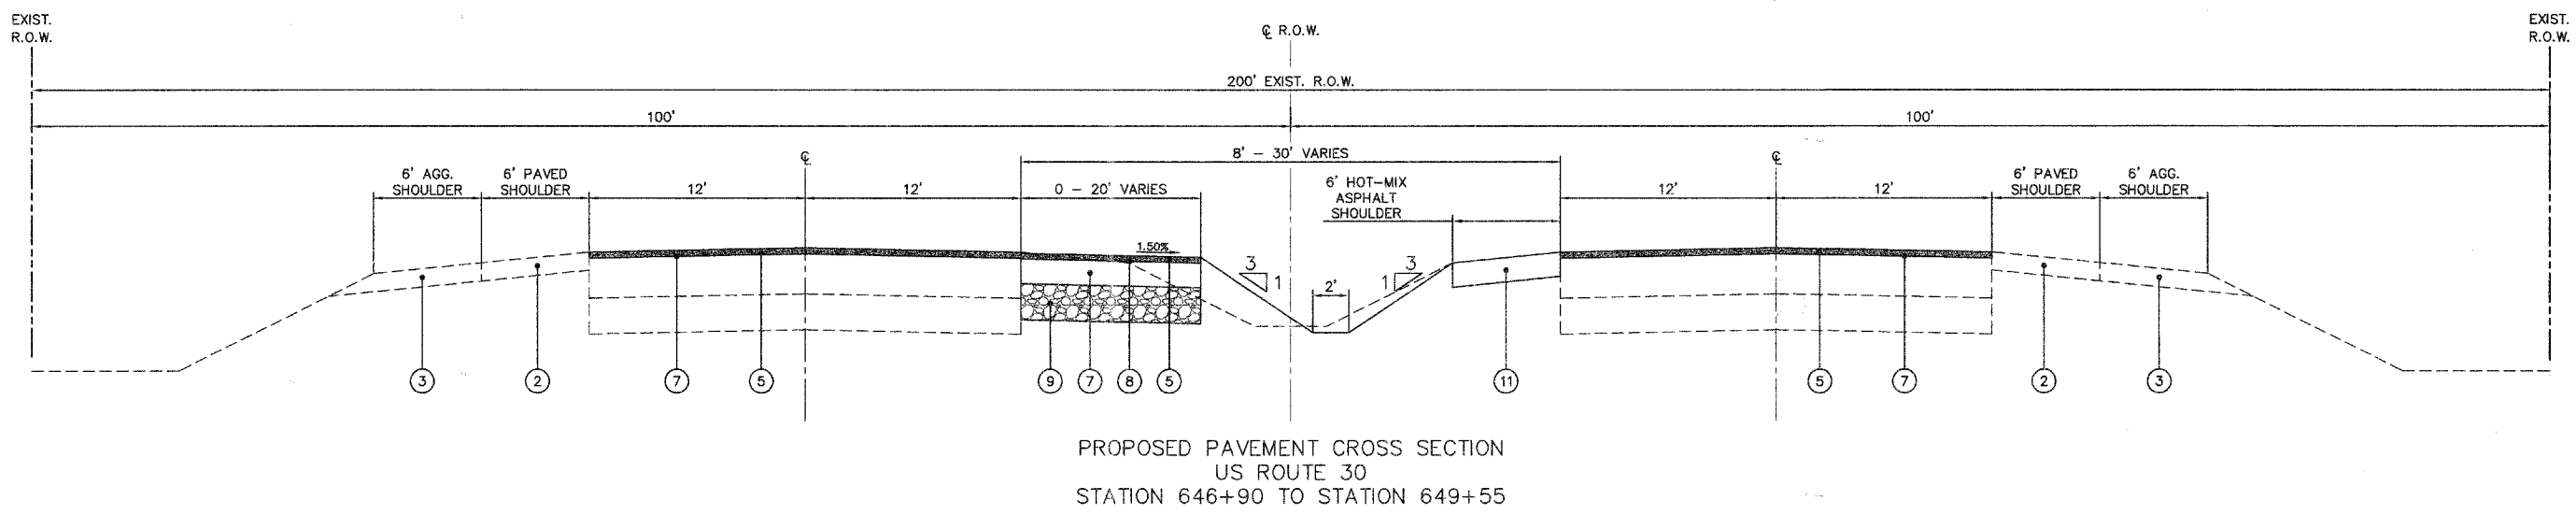

PROPOSED PAVEMENT CROSS SECTION  
US ROUTE 30  
STATION 646+90 TO STATION 649+55

**LEGEND**

- ① EXISTING BITUMINOUS PAVEMENT
- ② EXISTING ASPHALT SHOULDER
- ③ EXISTING AGGREGATE SHOULDER
- ④ EXISTING MEDIAN (TRANSITION TO A FLUSH MEDIAN AT THE INTERSECTION OF MUNICIPAL DRIVE)
- ⑤ POLYMERIZED HOT-MIX ASPHALT SURFACE COURSE, MIX "F", N90, 2"
- ⑥ HOT-MIX ASPHALT SURFACE REMOVAL, 2"
- ⑦ HOT-MIX ASPHALT BINDER COURSE, IL-19.0, N90, 11.5"
- ⑧ BITUMINOUS MATERIALS (PRIME COAT)
- ⑨ AGGREGATE SUBGRADE, 12"
- ⑩ EARTH EXCAVATION
- ⑪ HOT-MIX ASPHALT SHOULDER, 8"

REVISIONS	
NAME	DATE

ILLINOIS DEPARTMENT OF TRANSPORTATION

## TYPICAL CROSS SECTIONS

SCALE: NTS  
DATE: 02/07/08

DRAWN BY:  
CHECKED BY: WBR