




Engineering Enterprises, Inc.

F.A. RTE.	SECTION	COUNTY	TOTAL SHEETS	SHEET NO.
N/A	06-00017-00-PV	KANE	232	39
STA.		TO STA.		
FED. ROAD DIST. NO.		ILLINOIS FED. AID PROJECT		

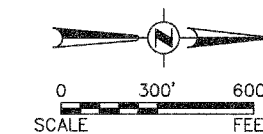

PLAN	DATE
BY	
SURVEYED	
PLOTTED	
ALIGNMENT CHECKED	
AS BUILT CHECKED	
ADD FILE NAME	
NO.	

PROFILE	DATE
BY	
SURVEYED	
PLOTTED	
GRADES CHECKED	
STRUCTURE NOTATIONS OK'D	
NO.	

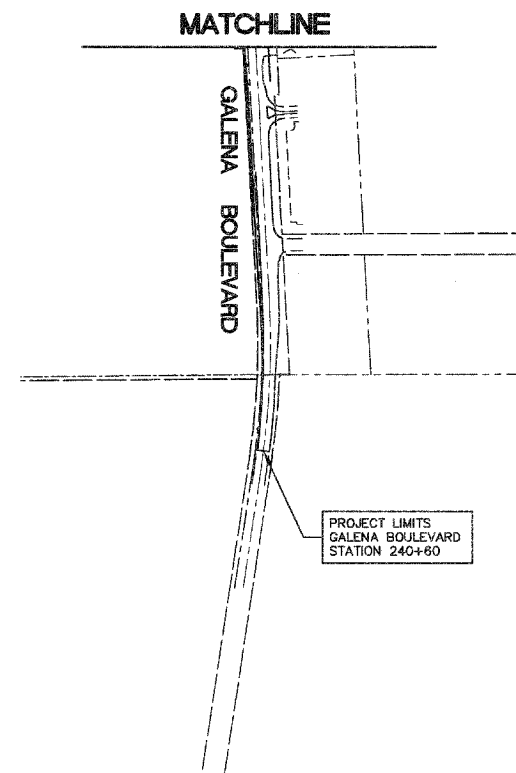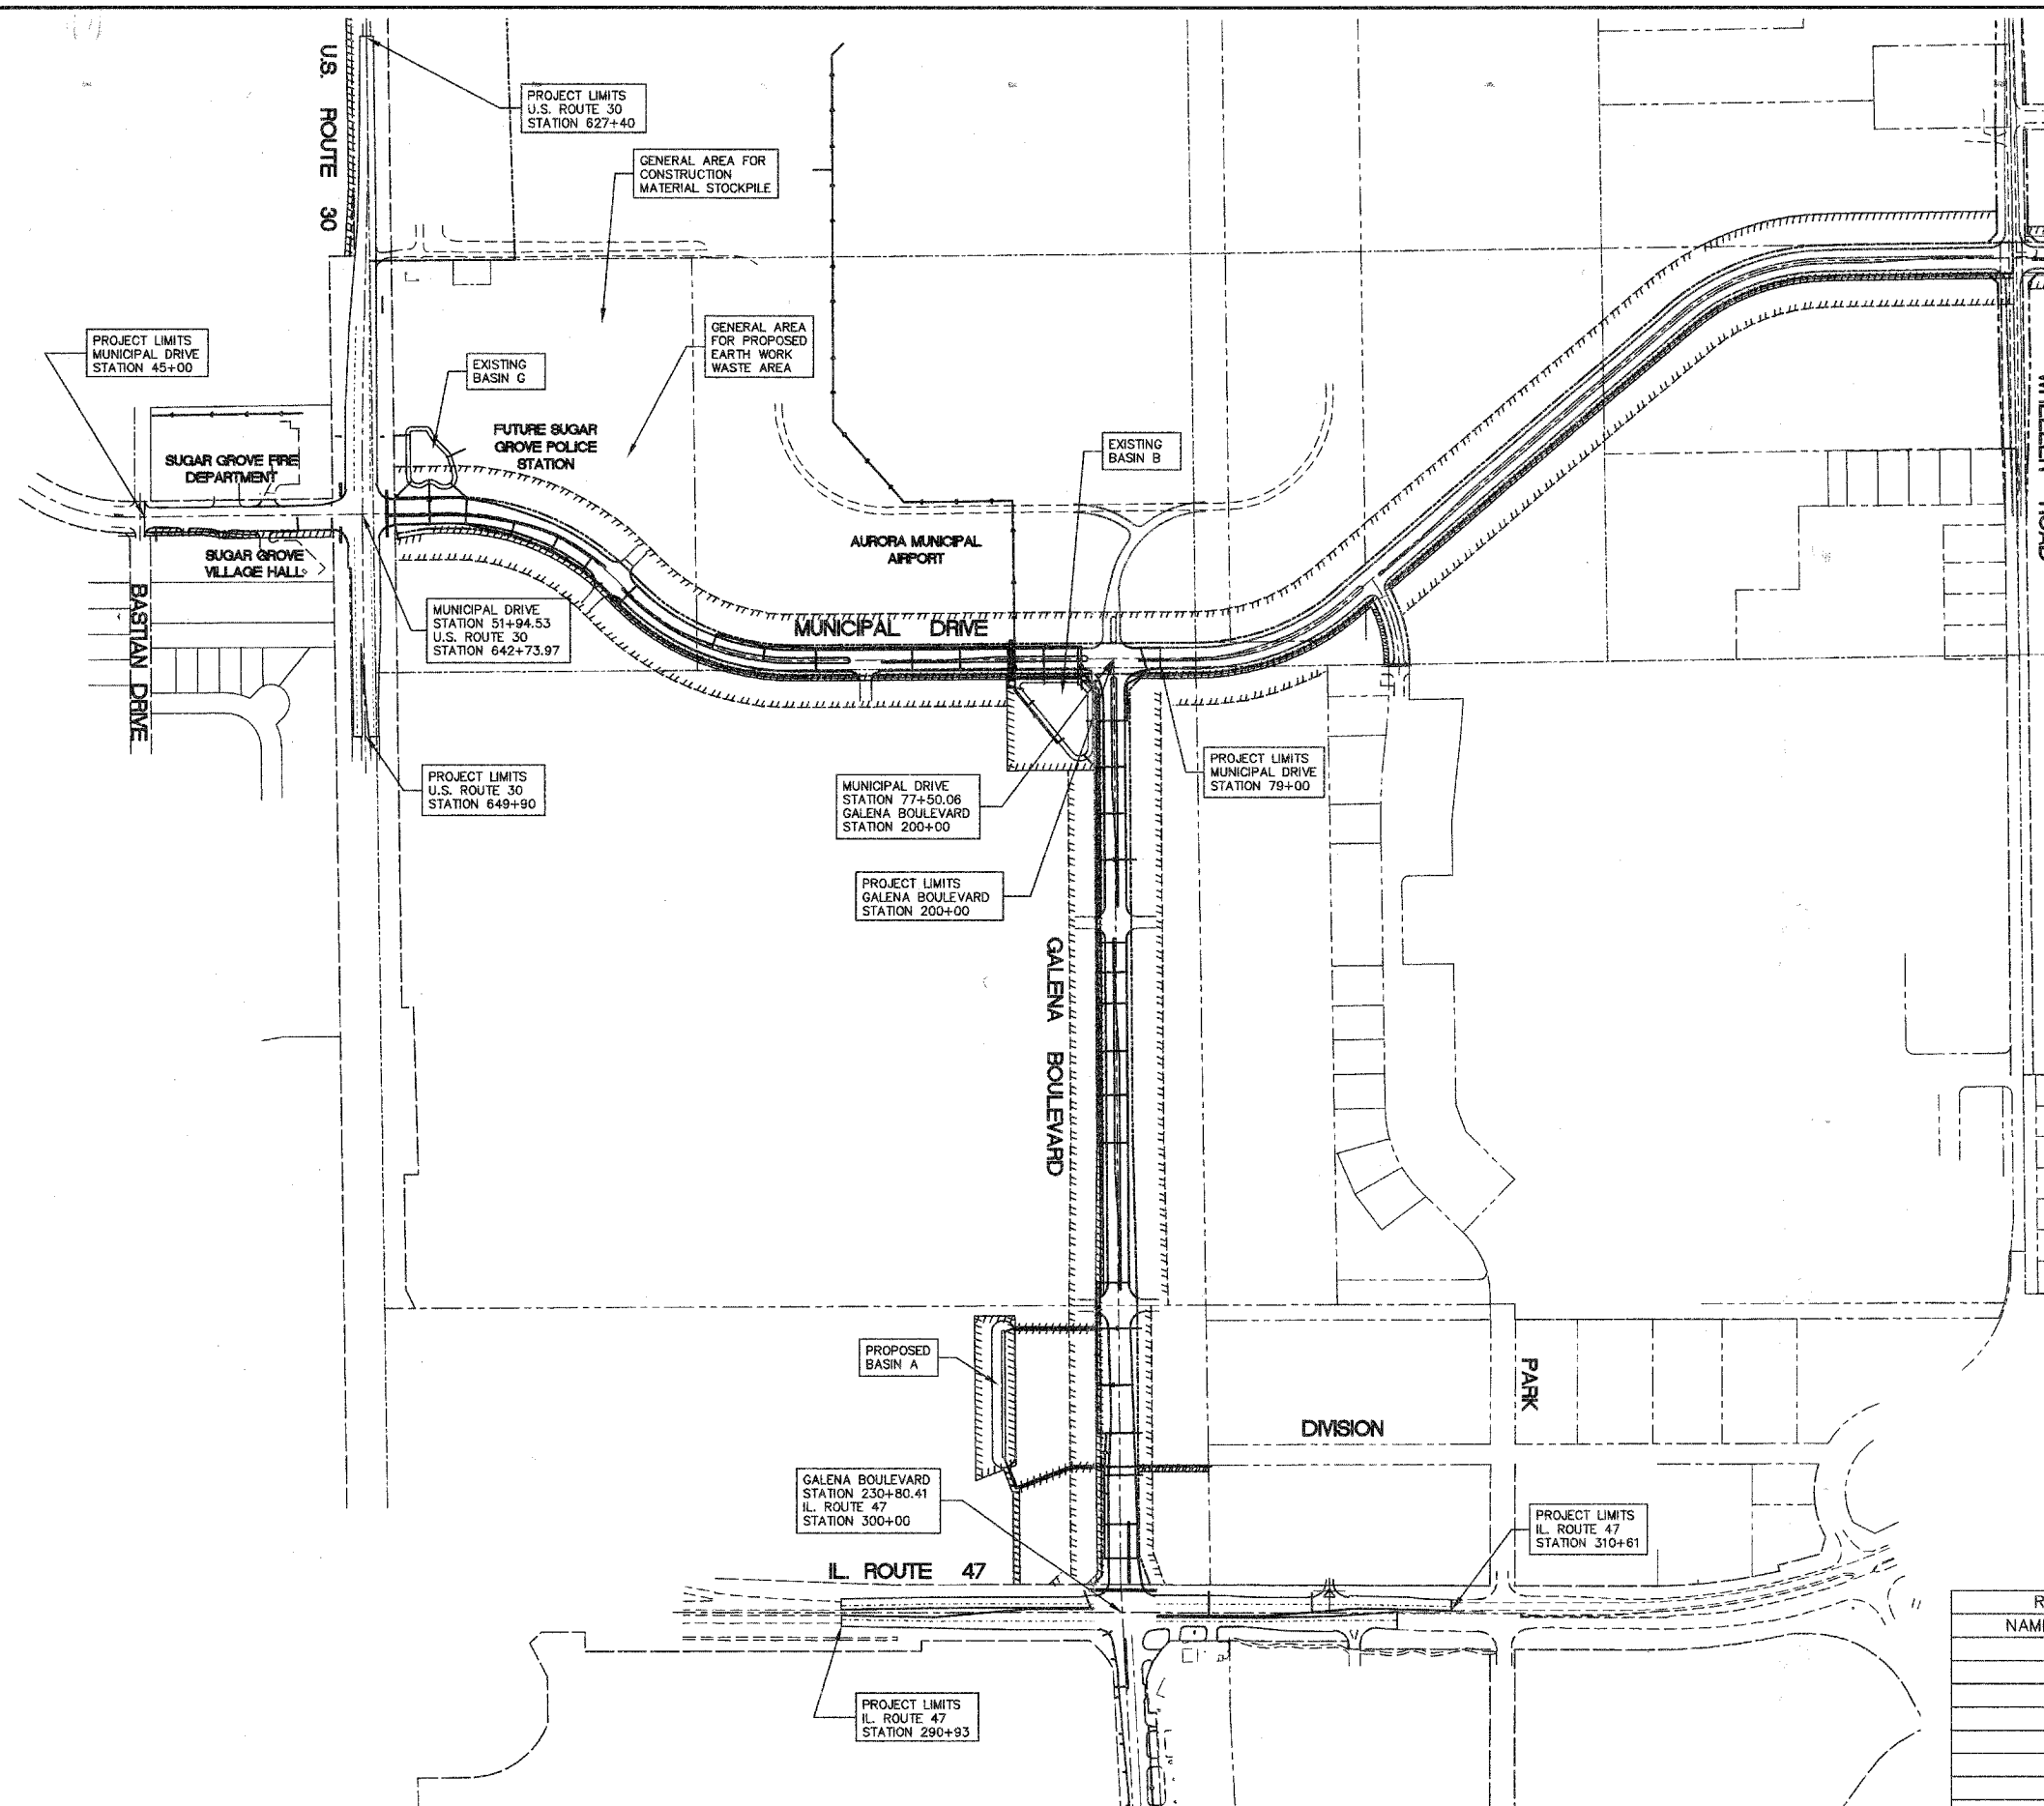

REVISIONS	
NAME	DATE

ILLINOIS DEPARTMENT OF TRANSPORTATION

GENERAL PLAN

SCALE: 1" = 300'
DATE: 02/07/08

DRAWN BY: KKP
CHECKED BY: WBR