




F.A. RTE.	SECTION	COUNTY	TOTAL SHEETS	SHEET NO.
N/A	06-00017-00-PV	KANE	232	48
STA. 53+50 TO STA. 63+00				
FED. ROAD DIST. NO. ILLINOIS		FED. AID PROJECT		

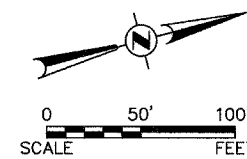


NOTE:
FOR DETAILED STORM SEWER
INFORMATION SEE STORM
SEWER PLAN SHEETS.

SCALE:
HORZ. 1" = 50'
VERT. 1" = 5'


DATE	BY

DATE	BY

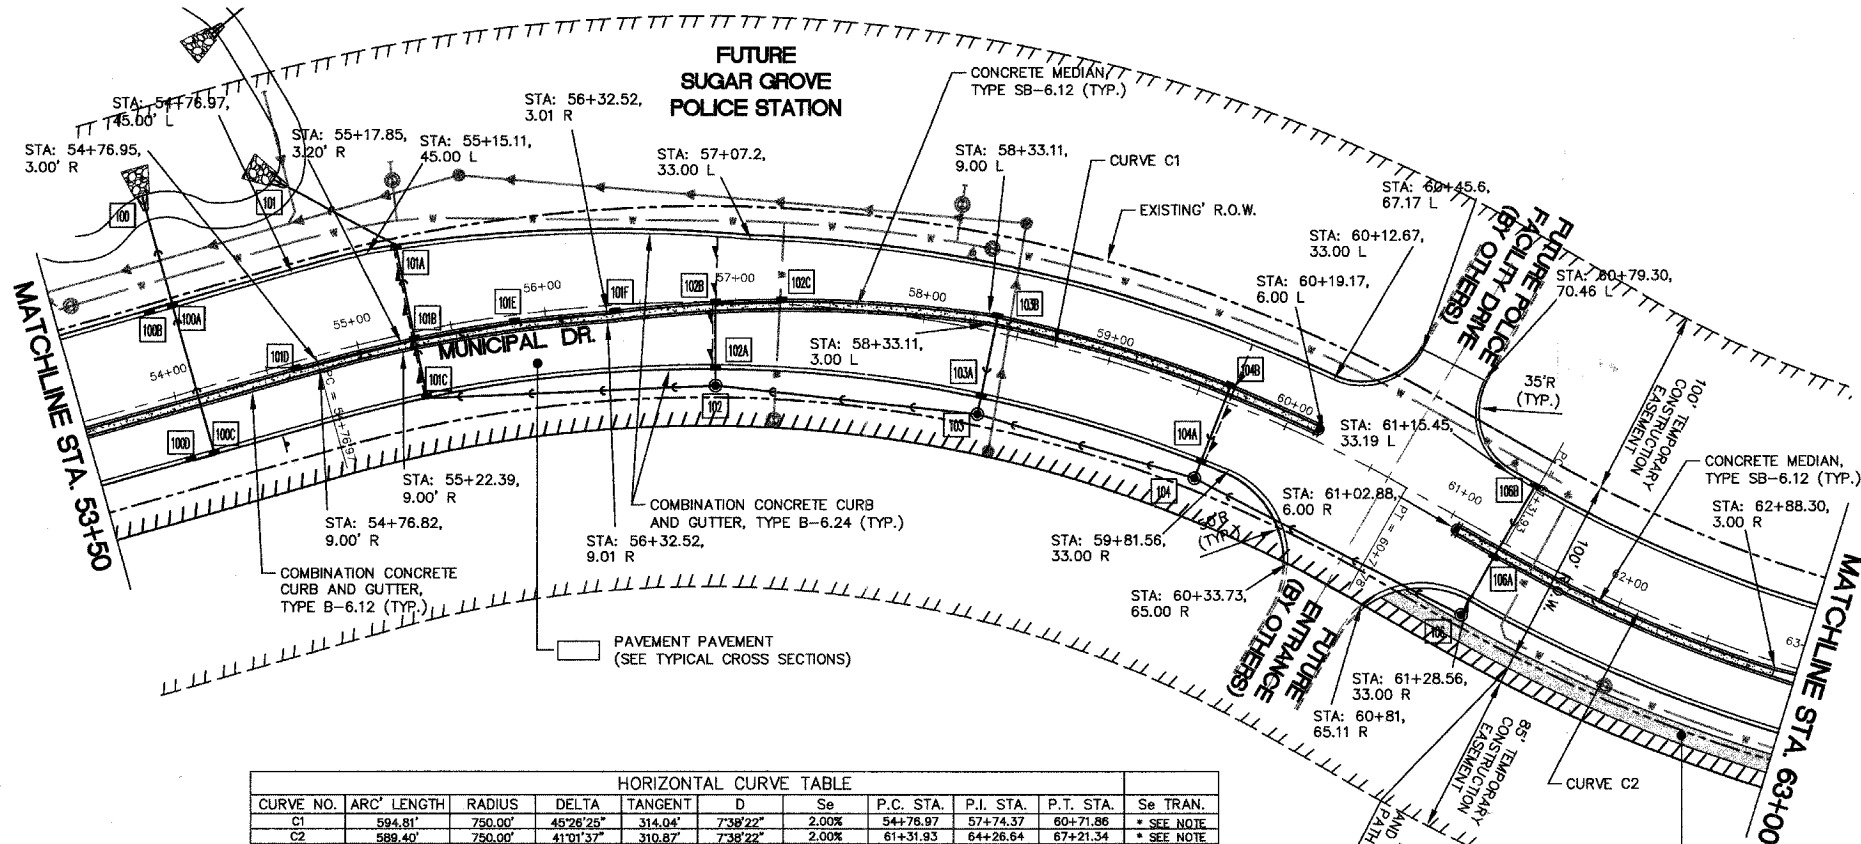

CURVE NO.	ARC LENGTH	RADIUS	DELTA	TANGENT	D	Se	P.C. STA.	P.I. STA.	P.T. STA.	Se TRAN.
C1	594.81'	750.00'	45°28'25"	314.04'	7°38'22"	2.00%	54+76.97	57+74.37	60+71.86	* SEE NOTE
C2	589.40'	750.00'	41°01'37"	310.87'	7°38'22"	2.00%	61+31.93	64+26.64	67+21.34	* SEE NOTE

* TRANSITION TO SUPER ELEVATION FOR CURVE 1
STA. 53+96.97 TO STA. 55+16.97
TRANSITION FROM CURVE 1 TO CURVE 2
STA. 60+31.78 TO STA. 61+71.93
TRANSITION FROM SUPER ELEVATION FOR CURVE 2
STA. 66+81.31 TO STA. 68+01.34

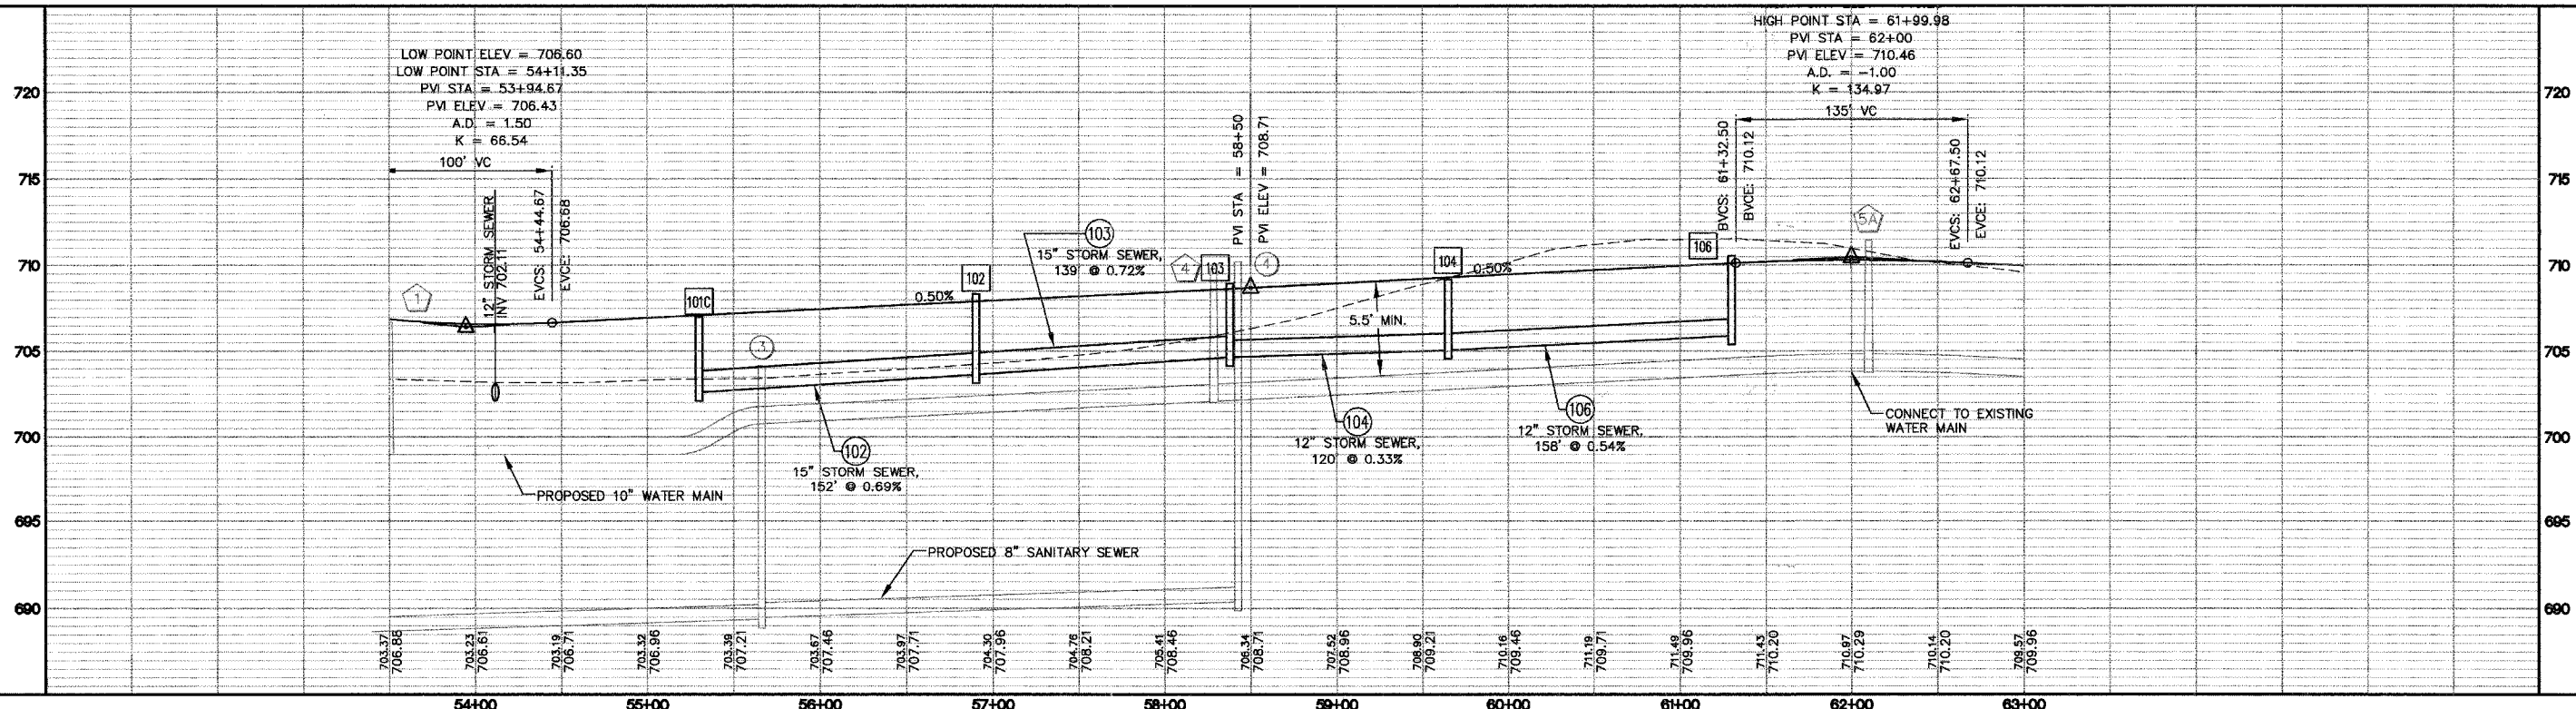

MUNICIPAL DRIVE PLAN & PROFILE