





F.A. RTE.	SECTION	COUNTY	TOTAL SHEETS	SHEET NO.
N/A	06-00017-00-PV	KANE	232	50
STA. 74+50		TO STA. 79+00		
FED. ROAD DIST. NO. ILLINOIS		FED. AID PROJECT		

NOTES FOR INFORMATION PURPOSES ONLY

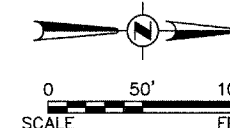


NOTE: FOR DETAILED STORM SEWER INFORMATION SEE STORM SEWER PLAN SHEETS.

SCALE:
HORZ. 1" = 50'
VERT. 1" = 5'

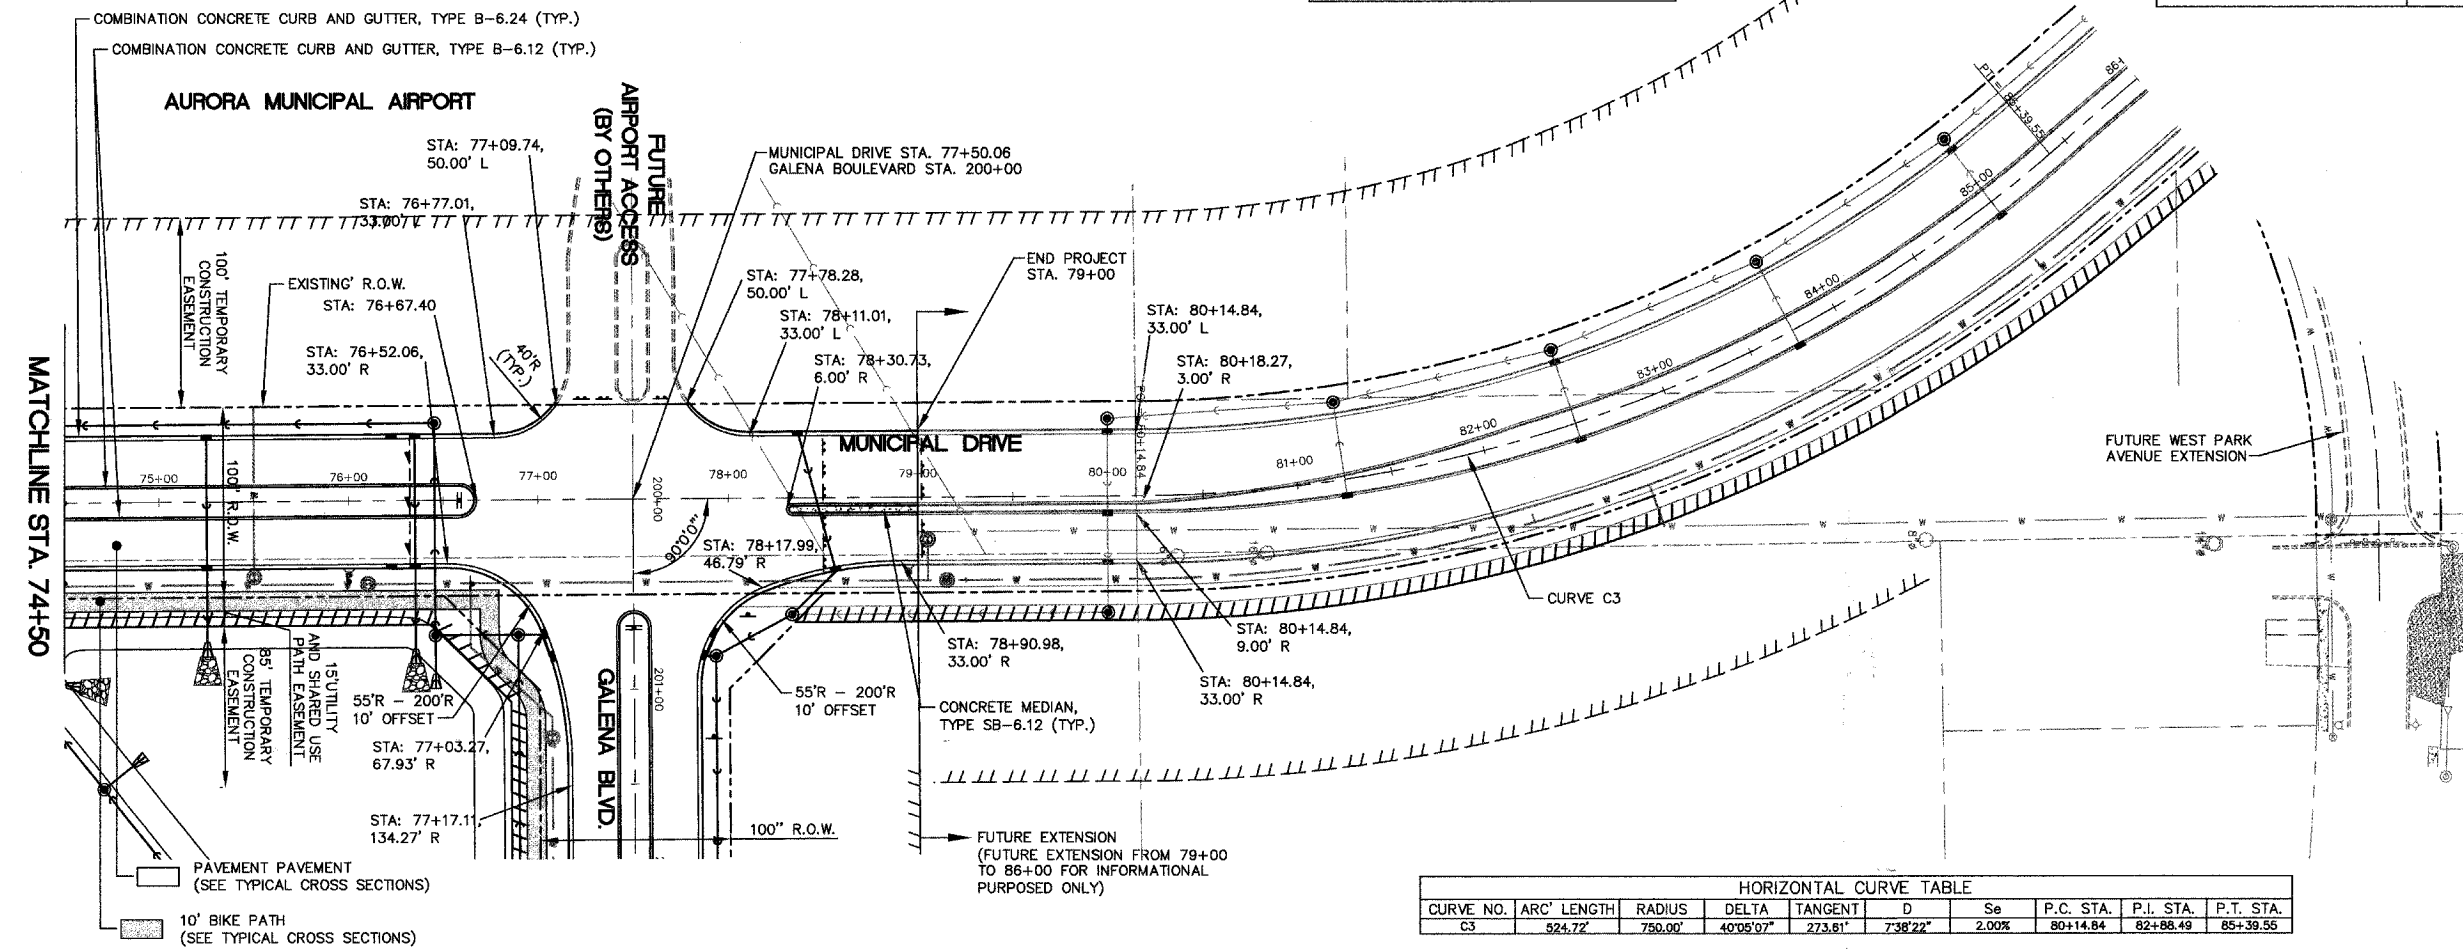

HORIZONTAL CURVE TABLE									
CURVE NO.	ARC LENGTH	RADIUS	DELTA	TANGENT	D	Se	P.C. STA.	P.I. STA.	P.T. STA.
C3	524.72'	750.00'	40°06'07"	273.61'	7°38'22"	2.00%	80+14.84	82+88.49	85+39.56

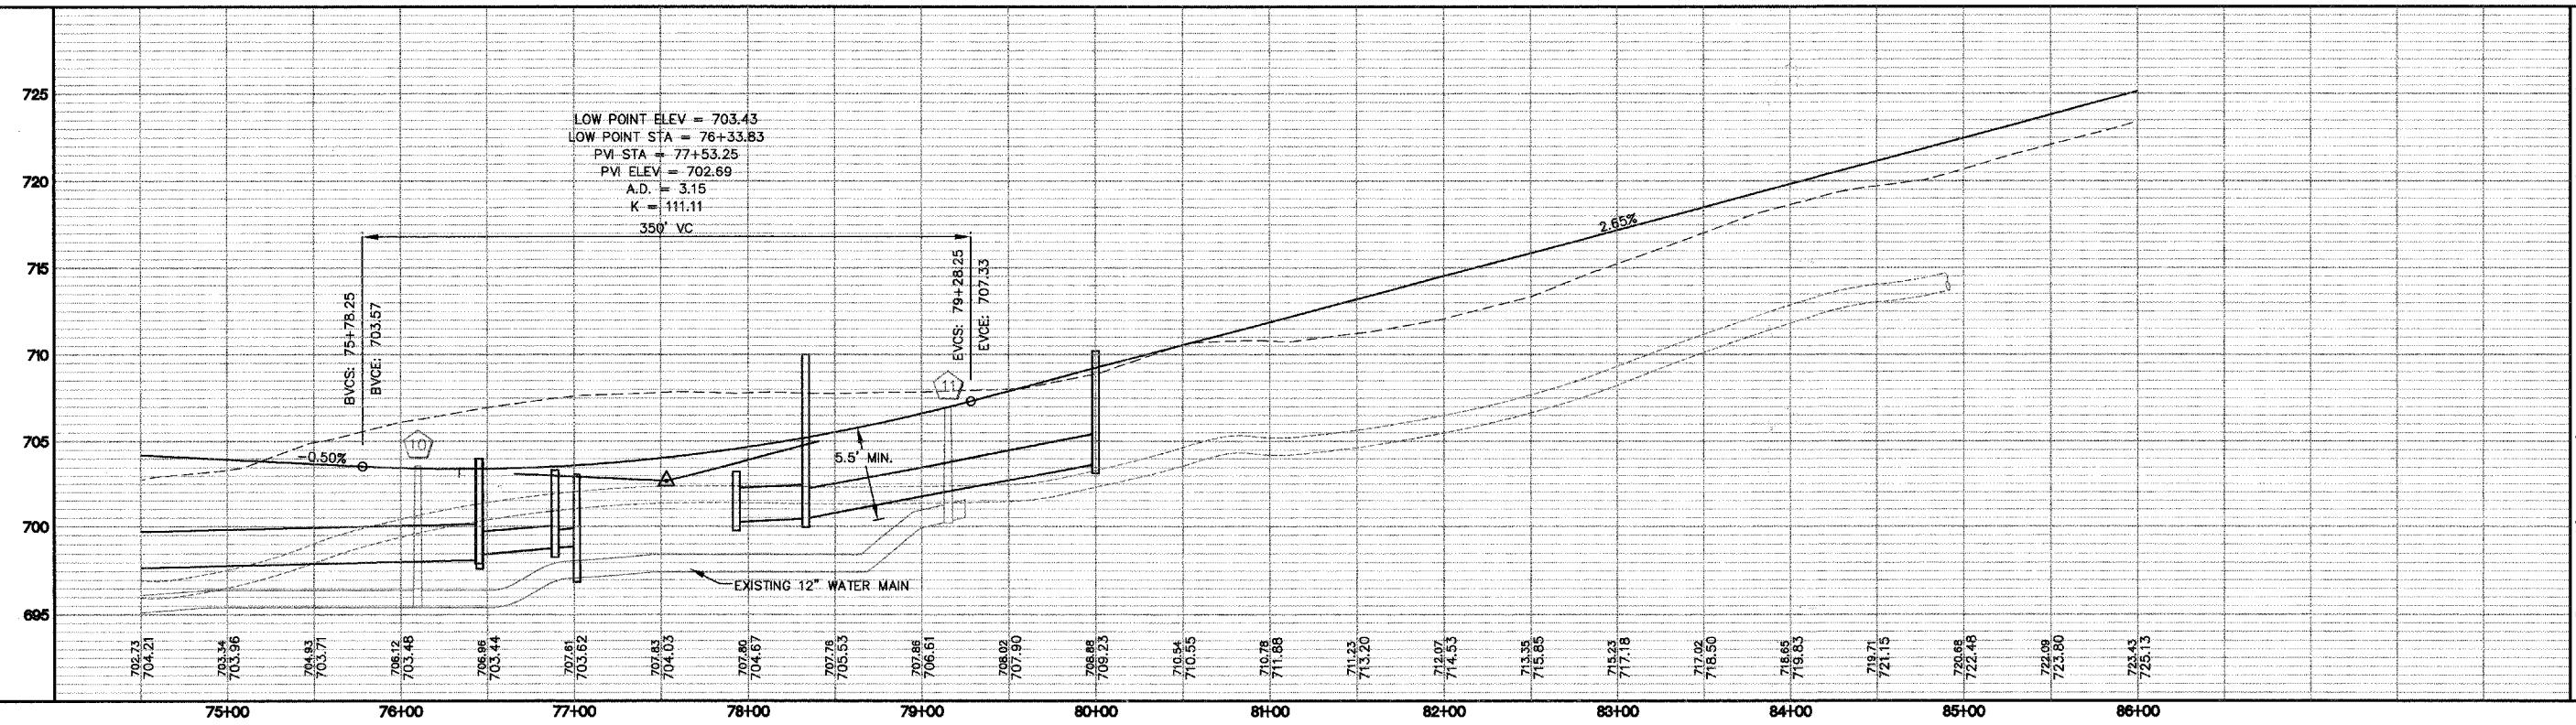

MUNICIPAL DRIVE PLAN & PROFILE

DATE	
BY	
PLAN	
NO.	
CHECKED	
DATE	
BY	

DATE	
BY	
PROFILE	
NO.	
CHECKED	
DATE	
BY	