



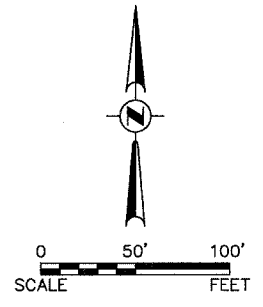

F.A. RTE.	SECTION	COUNTY	TOTAL SHEETS	SHEET NO.
N/A	06-00017-00-PV	KANE	232	52
STA. 212+00		TO STA. 223+50		
FED. ROAD DIST. NO. ILLINOIS		FED. AID PROJECT		

**STA. 212+00 TO 219+50
NOTES FOR INFORMATION
PURPOSES ONLY**

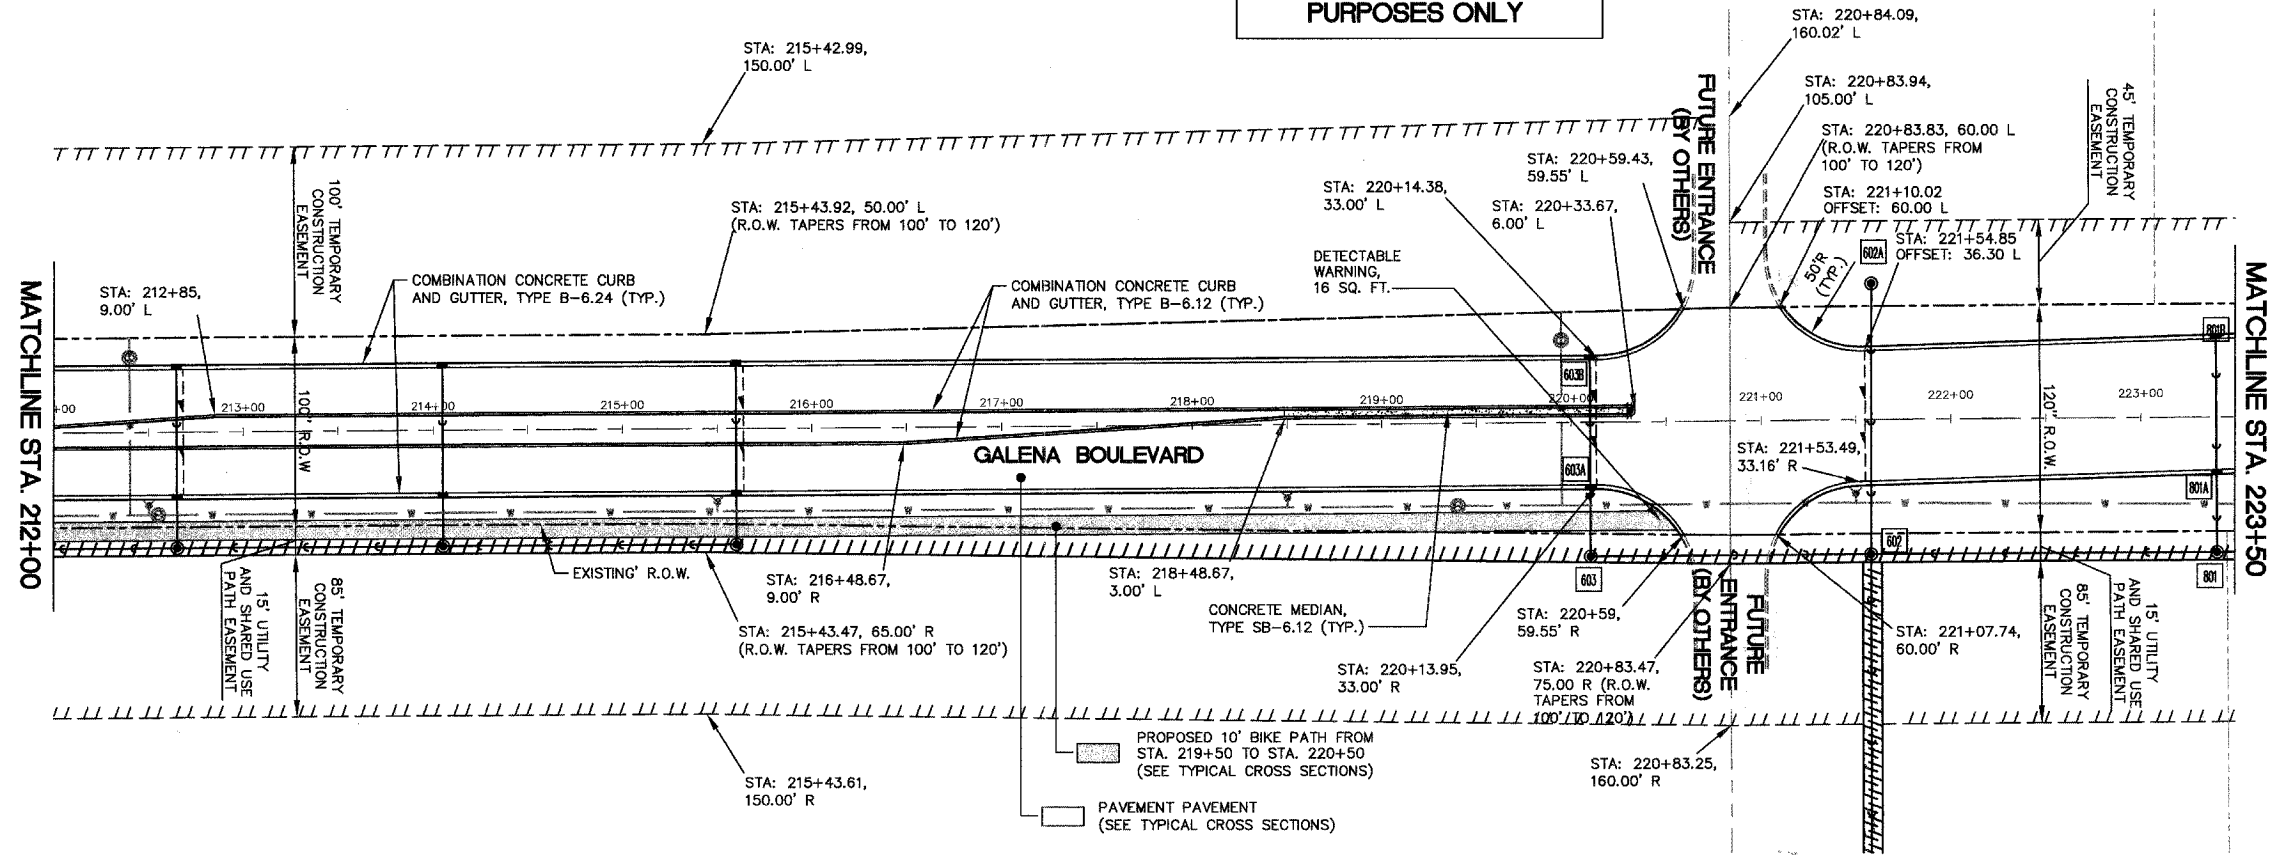


NOTE:
FOR DETAILED STORM SEWER
INFORMATION SEE STORM
SEWER PLAN SHEETS.

SCALE:
HORZ. 1" = 50'
VERT. 1" = 5'

DATE	BY

DATE	BY

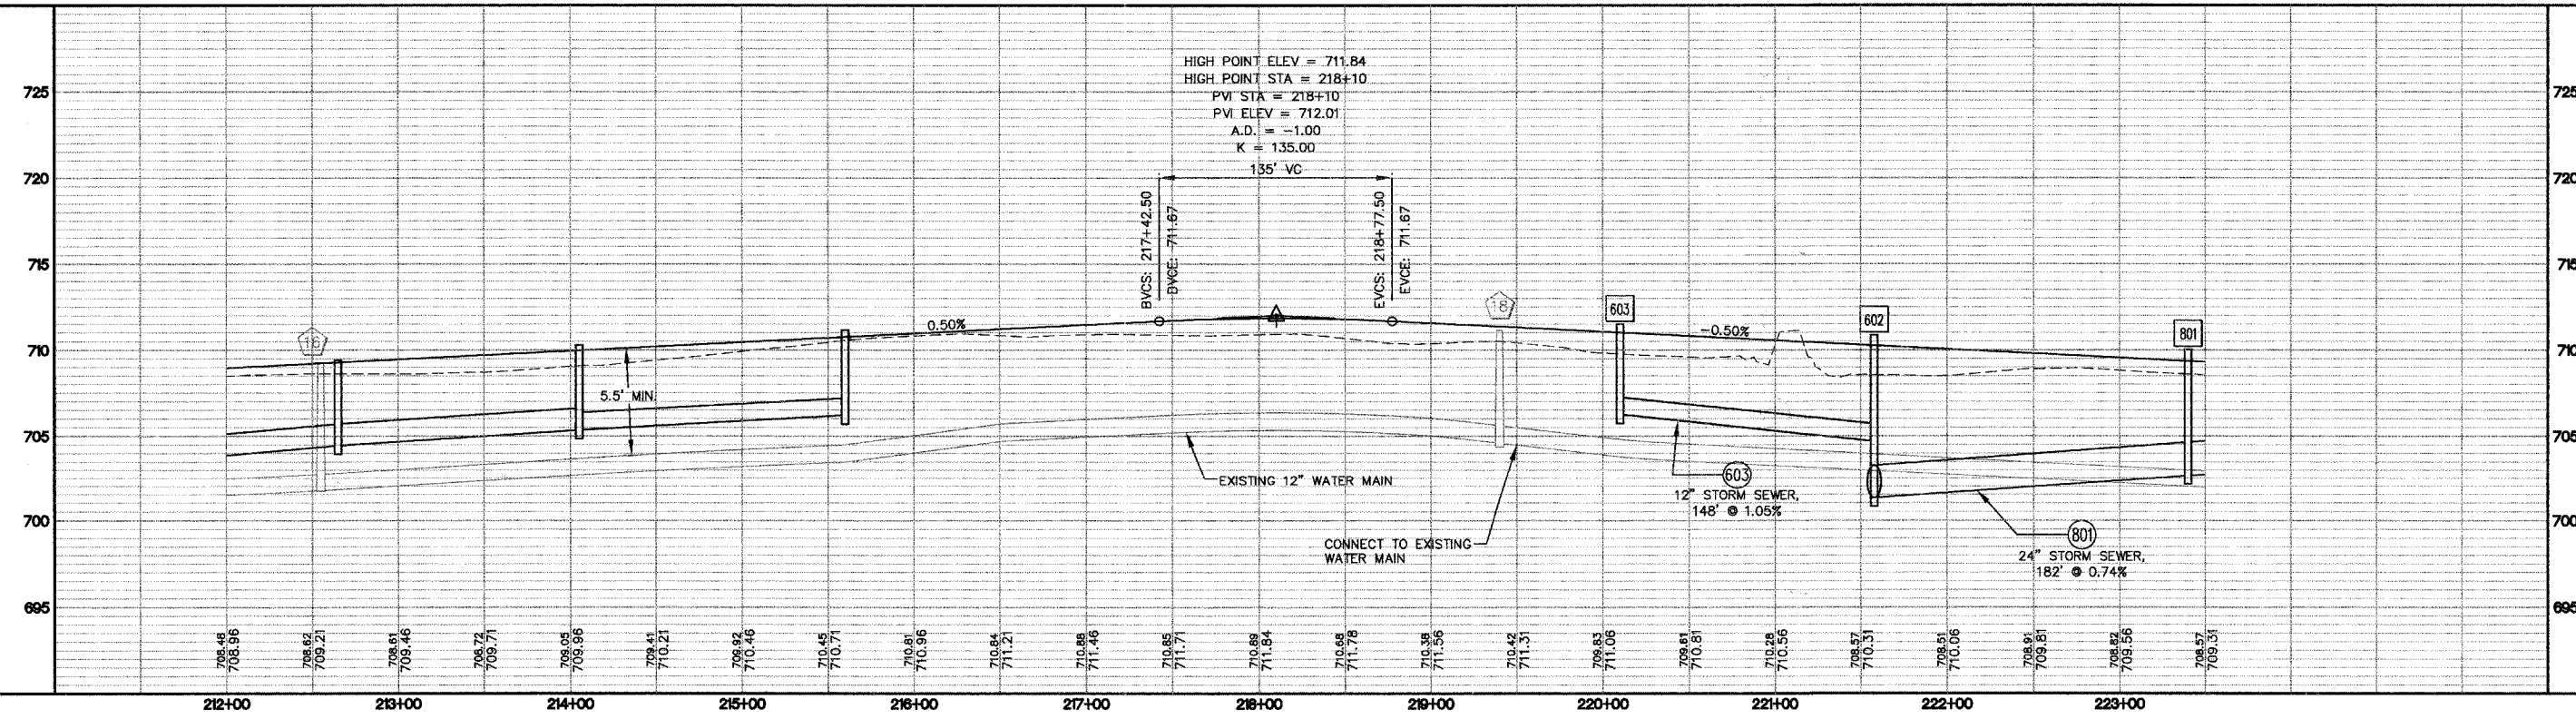

GALENA BOULEVARD PLAN & PROFILE