
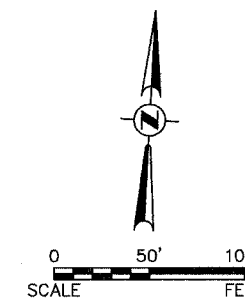


Engineering Enterprises, Inc.

F.A. RTE.	SECTION	COUNTY	TOTAL SHEETS	SHEET NO.
N/A	08-00017-00-PV	KANE	232	54
STA. 234+00 TO STA. 241+00				
FED. ROAD DIST. NO. ILLINOIS		FED. AID PROJECT		

PLAN	DATE
SURVEYED	
DESIGNED	
CHECKED	
BY	
NO.	

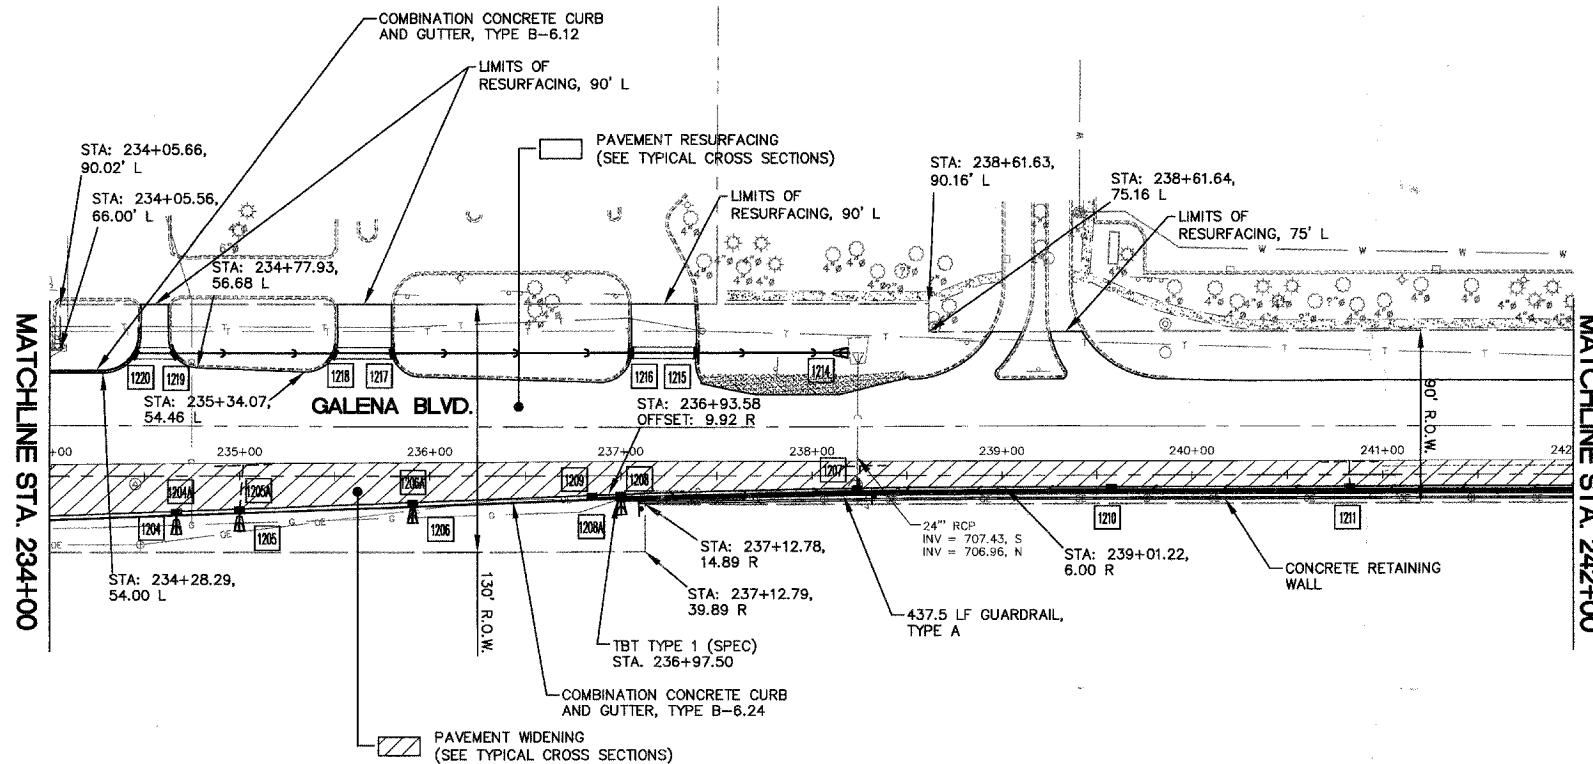

NOTE:
FOR DETAILED STORM SEWER
INFORMATION SEE STORM
SEWER PLAN SHEETS.

SCALE:
HORZ. 1" = 50'
VERT. 1" = 5'

PROFILE	DATE
SURVEYED	
DESIGNED	
CHECKED	
BY	
NO.	

