



Engineering Enterprises, Inc.

F.A. RTE.	SECTION	COUNTY	TOTAL SHEETS	SHEET NO.
N/A	06-00017-00-PV	KANE	232	56
STA. 627+00		TO STA. 637+50		
FED. ROAD DIST. NO. ILLINOIS		FED. AID PROJECT		

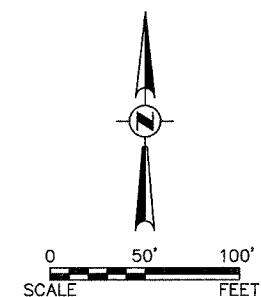


PLAN	DATE
BY	
REVIEWED	
PLOTTED	
ALIGNMENT CHECKED	
NOTE BOOK NO.	
CADD FILE NAME	

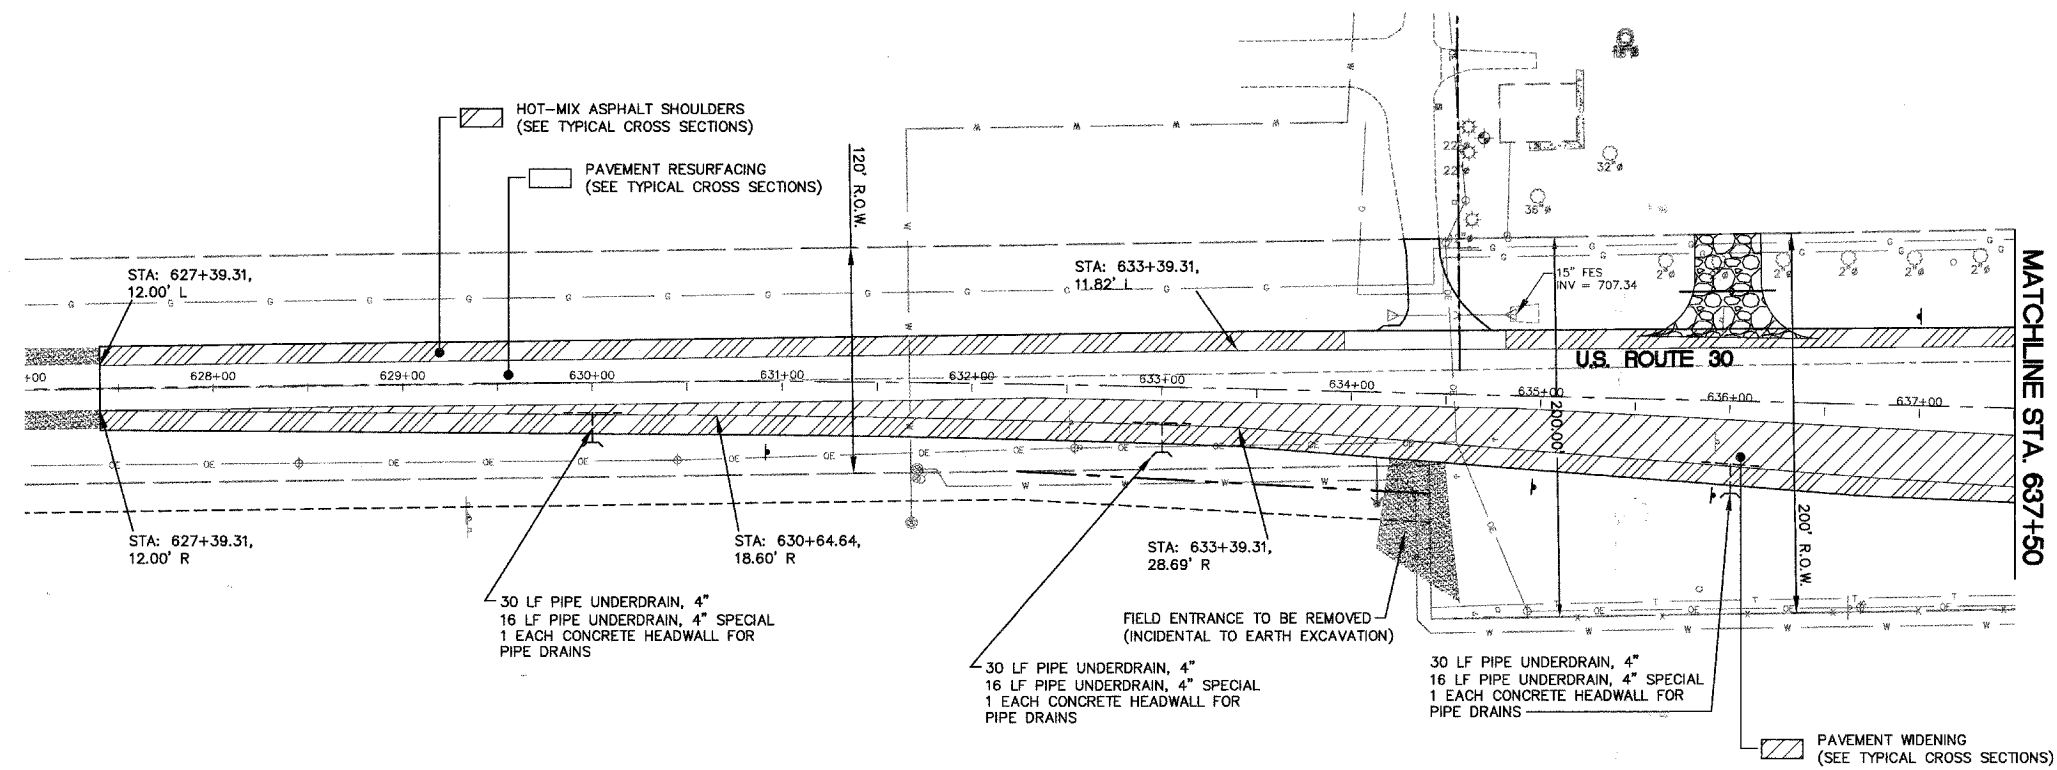

SCALE:
 HORZ. 1" = 50'
 VERT. 1" = 5'

PROFILE	DATE
BY	
REVIEWED	
PLOTTED	
GRADES CHECKED	
NOTE BOOK NO.	
STRUCTURE NOTATIONS CKD	

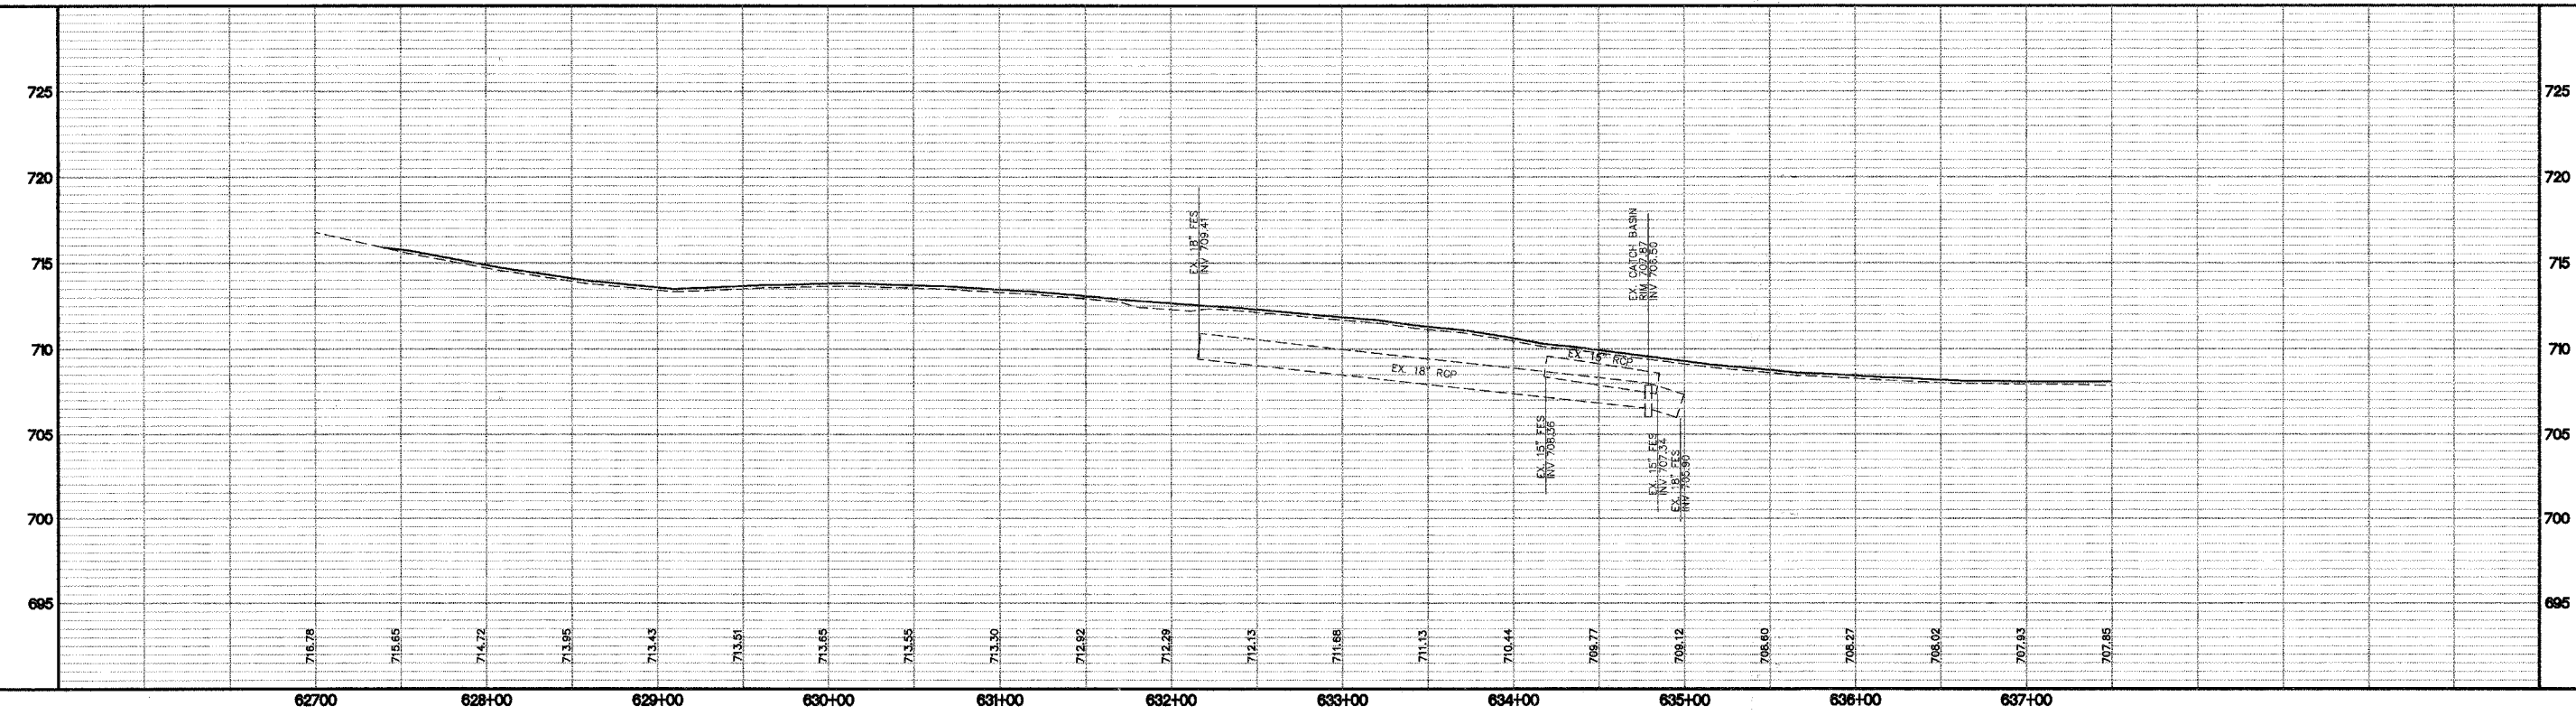

U.S. ROUTE 30 PLAN & PROFILE