




F.A. RTE.	SECTION	COUNTY	TOTAL SHEETS	SHEET NO.
N/A	06-00017-00-PV	KANE	232	74
STA.		TO STA.		
FED. ROAD DIST. NO. _		ILLINOIS	FED. AID PROJECT	

PLAN	SURVEYED	BY	DATE
	ALIGNED		
NOTE BOOK NO.	RT. OF WAY CHECKED		
	CAAD FILE NAME		

PROFILE	SURVEYED	BY	DATE
	STRUCTURE NOTATION CHFD		
NOTE BOOK NO.	S.M. NOTED		
	STRUCTURE NOTATION CHFD		

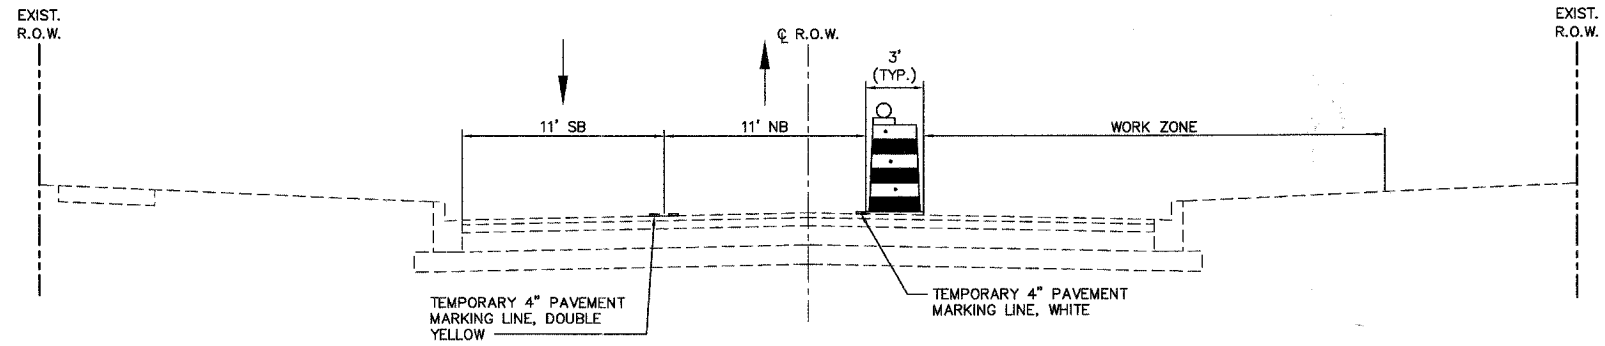

STAGE 1B TRAFFIC CONTROL AND PROTECTION  
MUNICIPAL DRIVE  
STATION 45+00 TO STATION 51+50

REVISIONS	
NAME	DATE

ILLINOIS DEPARTMENT OF TRANSPORTATION

### TYPICAL CROSS SECTION FOR TRAFFIC CONTROL AND PROTECTION

SCALE: NTS  
DATE: 02/07/08

DRAWN BY:  
CHECKED BY: WBR