





F.A. RTE.	SECTION	COUNTY	TOTAL SHEETS	SHEET NO.
N/A	06-00017-00-PV	KANE	232	75
STA.		TO STA.		
FED. ROAD DIST. NO.		ILLINOIS FED. AID PROJECT		

PLAN	SURVEYED	DATE
	DESIGNED	
	CHECKED	
	BY	
	NO. OF WAY CHECKED	
	CADD FILE NAME	
	NO.	

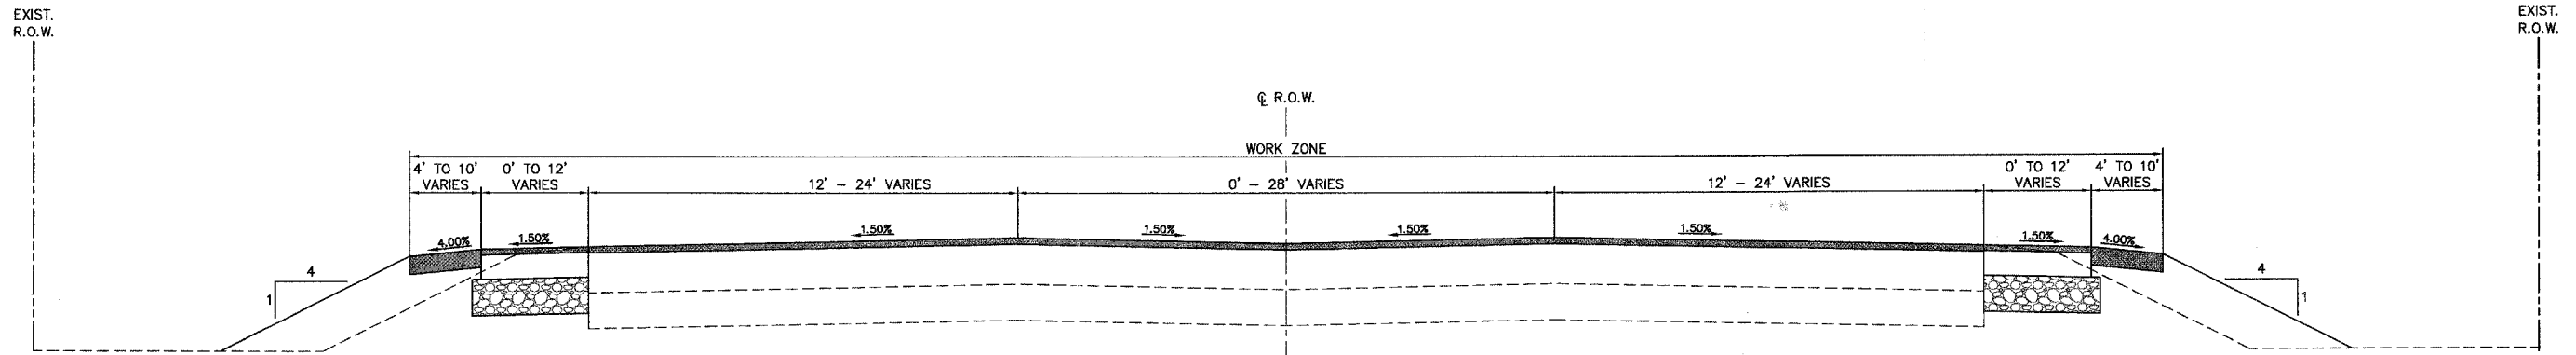

STAGE 3 TRAFFIC CONTROL AND PROTECTION
U.S. ROUTE 30
STATION 632+35 TO STATION 644+70

PROFILE	SURVEYED	DATE
	DESIGNED	
	CHECKED	
	BY	
	NO. OF WAY CHECKED	
	STRUCTURE NOTATIONS CHRD	
	NO.	

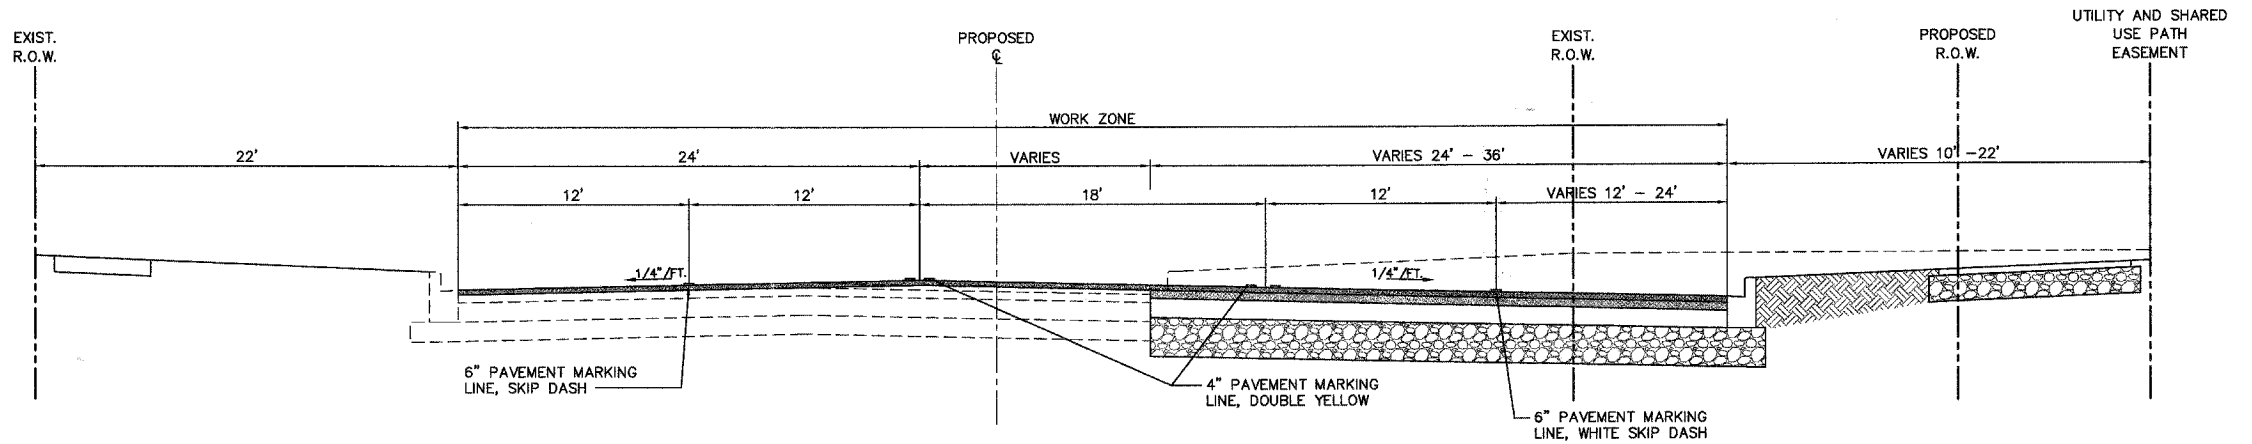

STAGE 3 TRAFFIC CONTROL AND PROTECTION
MUNICIPAL DRIVE
STATION 45+00 TO STATION 51+50

NOTE:
MUNICIPAL DRIVE STAGE 3 TRAFFIC CONTROL AND PROTECTION IS FOR FINAL RESURFACING AND PAVEMENT MARKING TO BE COMPLETED WITH U.S. ROUTE 30 STAGE 3 TRAFFIC CONTROL AND PROTECTION. THERE ARE NO MUNICIPAL DRIVE TRAFFIC CONTROL AND PROTECTION STAGES 2.

REVISIONS	
NAME	DATE

ILLINOIS DEPARTMENT OF TRANSPORTATION

TYPICAL CROSS SECTION FOR TRAFFIC CONTROL AND PROTECTION

SCALE: NTS
DATE: 02/07/08

DRAWN BY:
CHECKED BY: WBR