


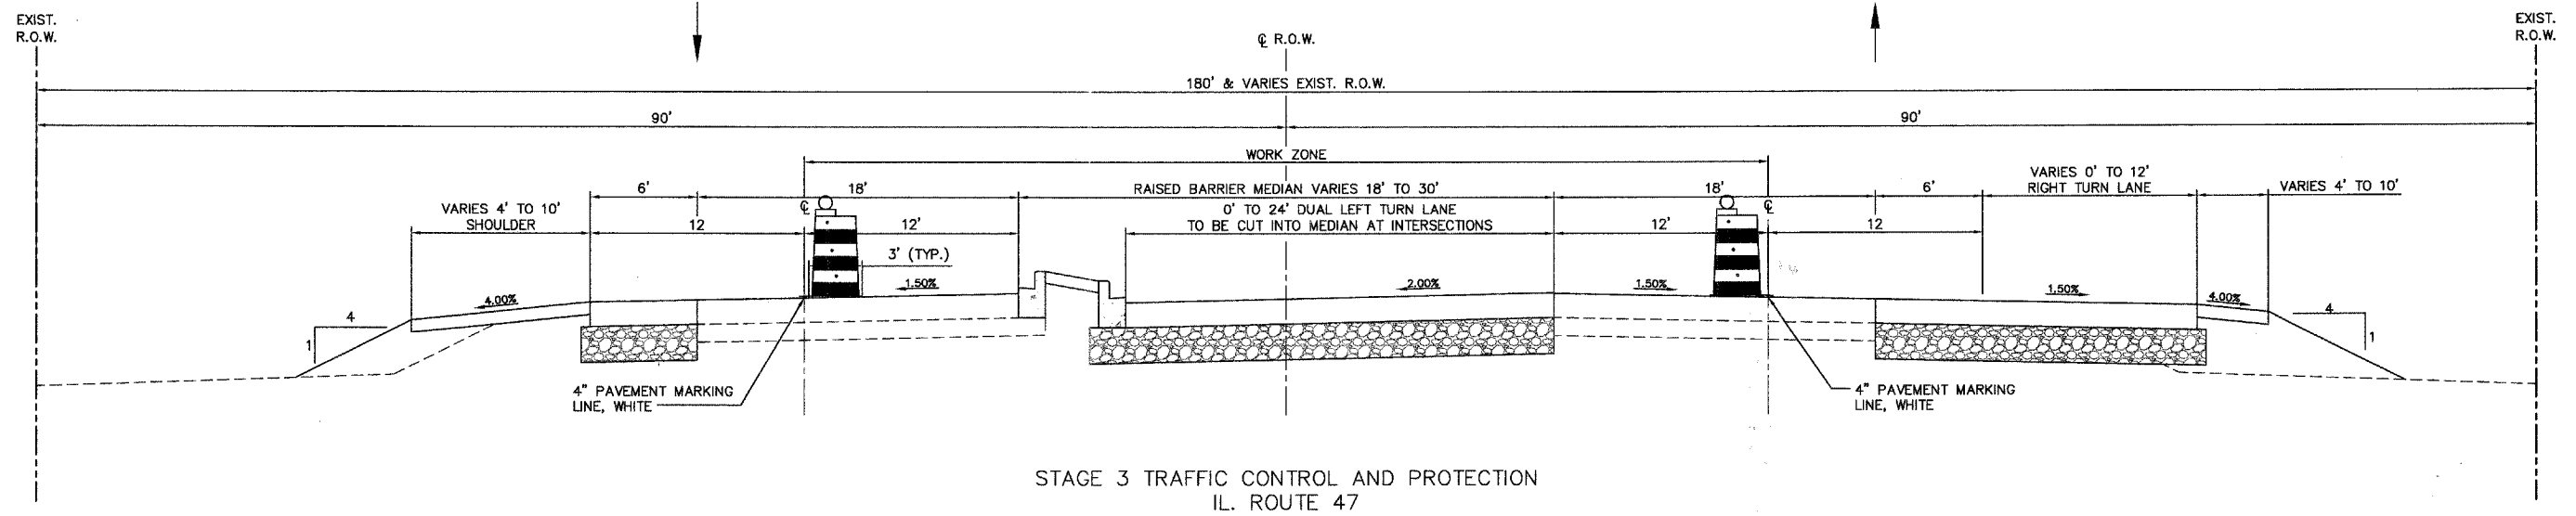


F.A. RTE.	SECTION	COUNTY	TOTAL SHEETS	SHEET NO.
N/A	06-00017-00-PV	KANE	232	77
STA.		TO STA.		
FED. ROAD DIST. NO.		ILLINOIS FED. AID PROJECT		

PLAN	SURVEYED	DATE
NOTE BOOK NO.	ALIGNED	
	RT. OF WAY CHECKED	
	POD FILE NAME	



PROFILE	SURVEYED	DATE
NOTE BOOK NO.	GRADES CHECKED	
	S.M. NOTED	
	STRUCTURE NOTATION CHRD	

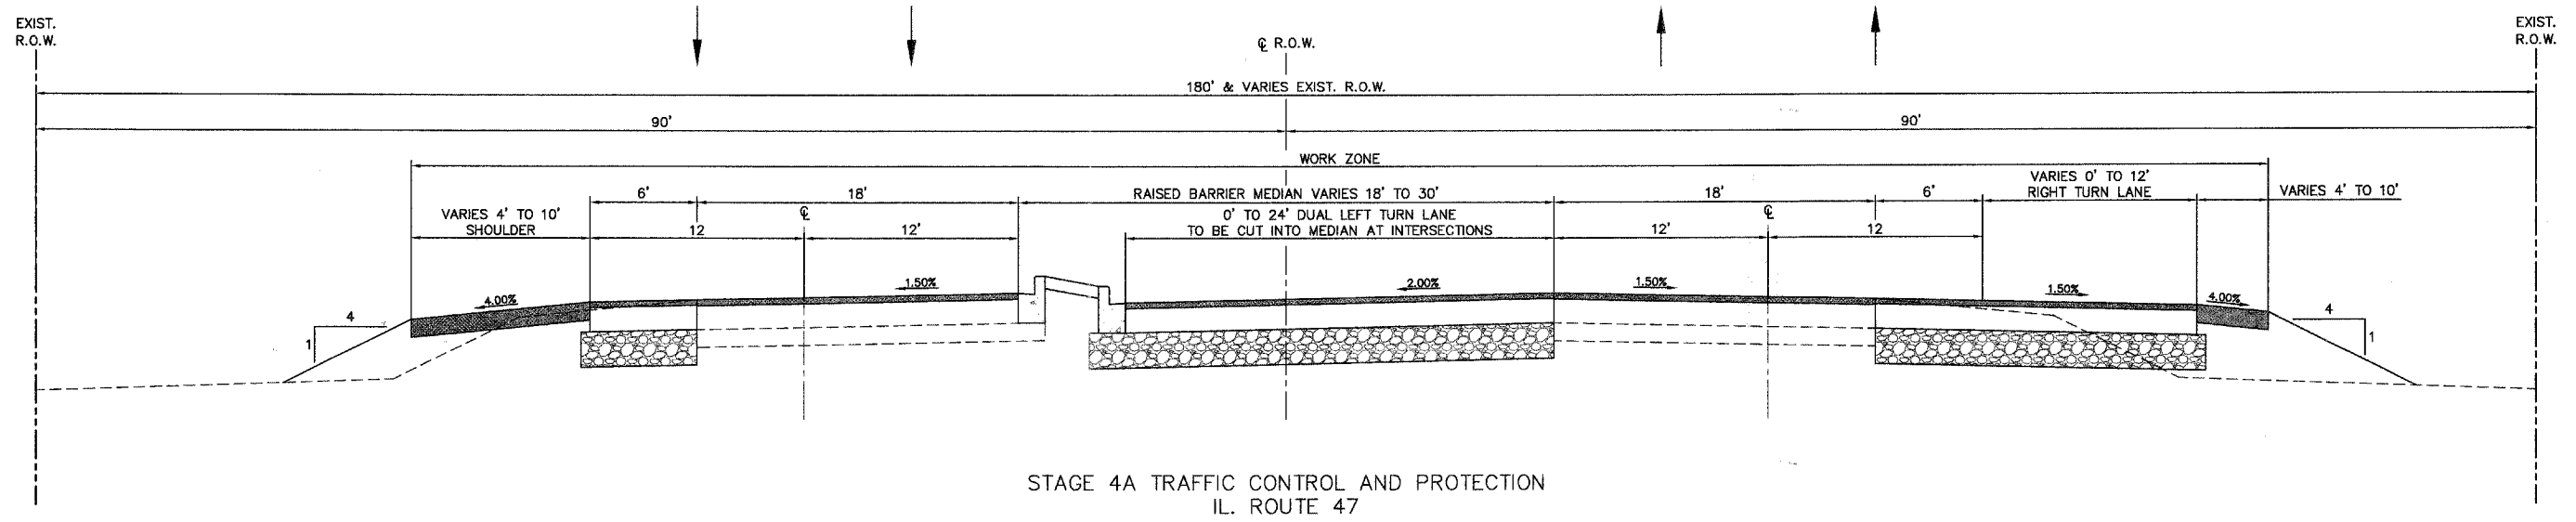

REVISIONS	
NAME	DATE

ILLINOIS DEPARTMENT OF TRANSPORTATION

TYPICAL CROSS SECTION FOR TRAFFIC CONTROL AND PROTECTION

SCALE: NTS
DATE: 02/07/08

DRAWN BY:
CHECKED BY: WBR