



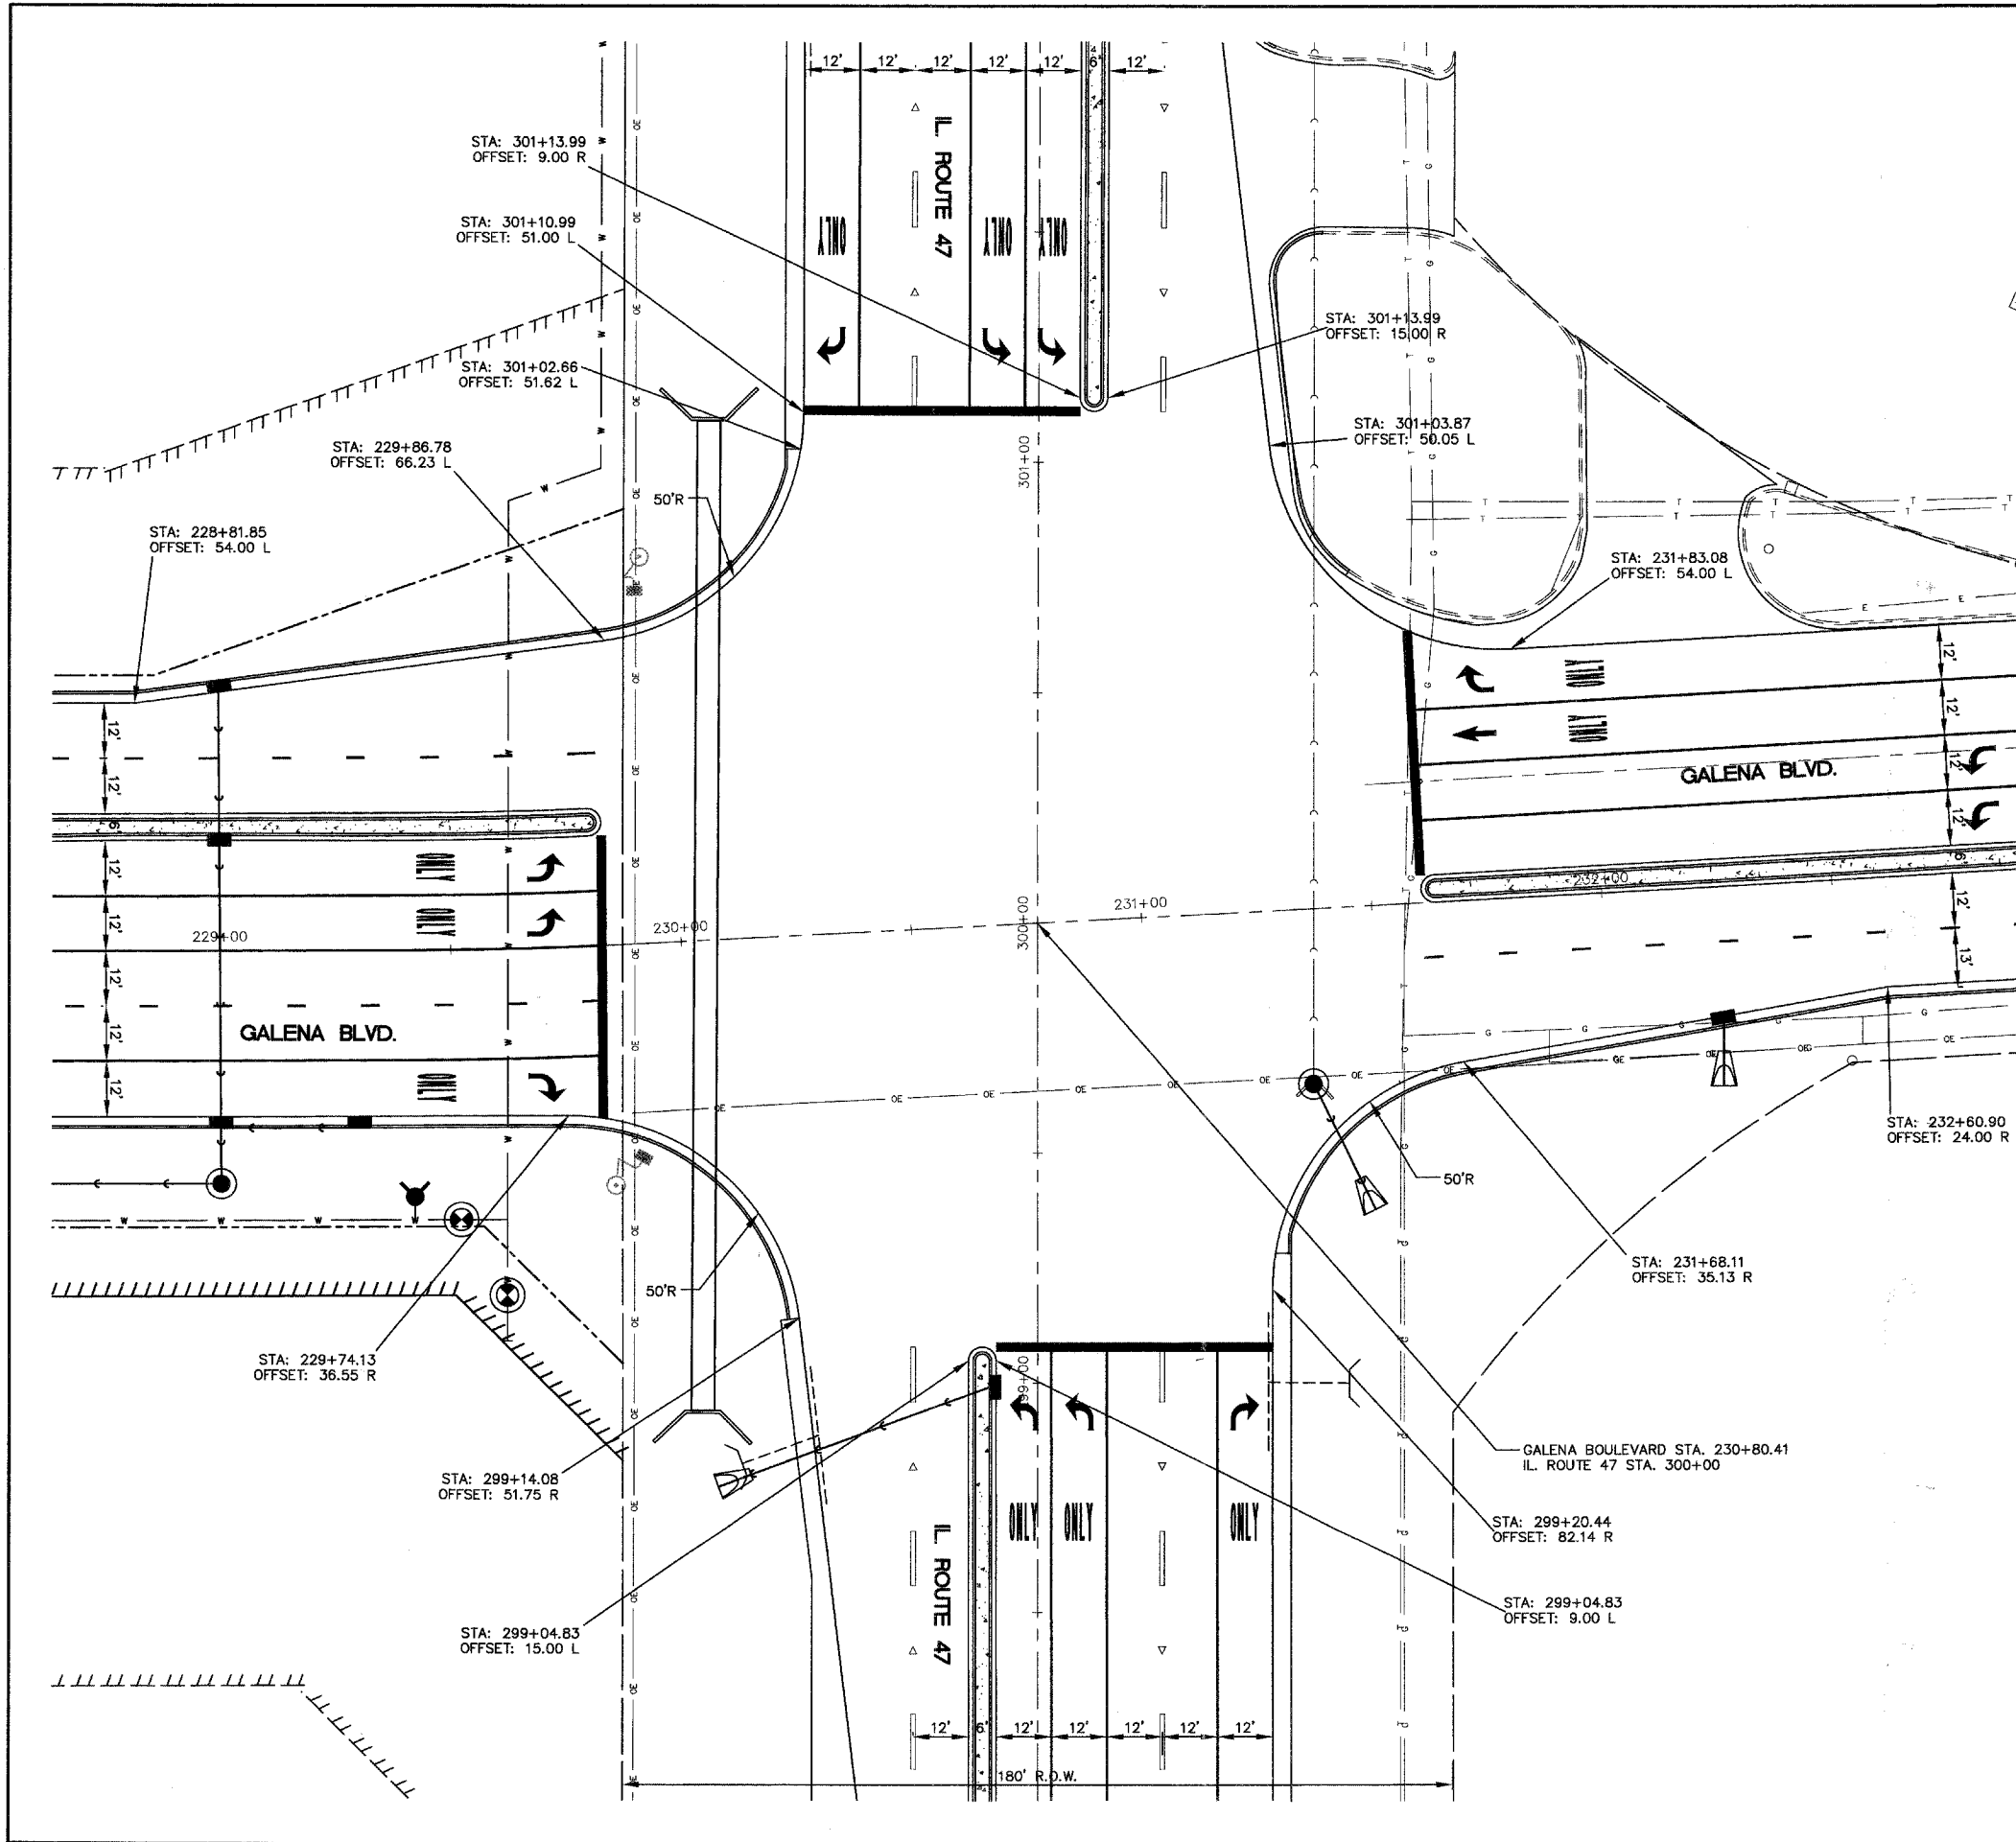

F.A. RTE.	SECTION	COUNTY	TOTAL SHEETS	SHEET NO.
N/A	06-00017-00-PV	KANE	232	97
STA.		TO STA.		
FED. ROAD DIST. NO.		ILLINOIS FED. AID PROJECT		

PLAN	DATE
BY	
SKETCHED	
PLOTTED	
ALIGNMENT CHECKED	
NOTE BOOK NO.	
STRUCTURE NOTATIONS CHECKED	
CADD FILE NAME	

PROFILE	DATE
BY	
SKETCHED	
PLOTTED	
GRADES CHECKED	
NOTE BOOK NO.	
STRUCTURE NOTATIONS CHECKED	

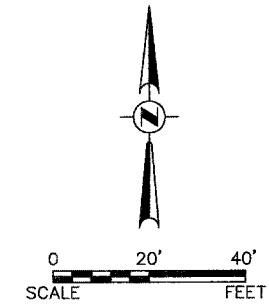

REVISIONS	
NAME	DATE

ILLINOIS DEPARTMENT OF TRANSPORTATION

**INTERSECTION DETAIL —
GALENA BOULEVARD AND
ILLINOIS ROUTE 47**

SCALE: 1" = 20'
DATE: 02/07/08

DRAWN BY: KKP
CHECKED BY: WBR