


- CLASS 1A SEEDING AND MULCH METHOD 3
 - CLASS 2 SEEDING AND MULCH METHOD 3
 - CLASS 4B SEEDING
 - PERIMETER EROSION BARRIER
 - NITROGEN FERTILIZER NUTRIENT (90 LBS/AC)
 - POTASSIUM FERTILIZER NUTRIENT (90 LBS/AC)
 - PHOSPHORUS FERTILIZER NUTRIENT (90 LBS/AC)
 - INLET FILTER
 - TEMPORAY DITCH CHECK
- THE THICKNESS OF THE TOPSOIL SHALL BE A MINIMUM OF 4".

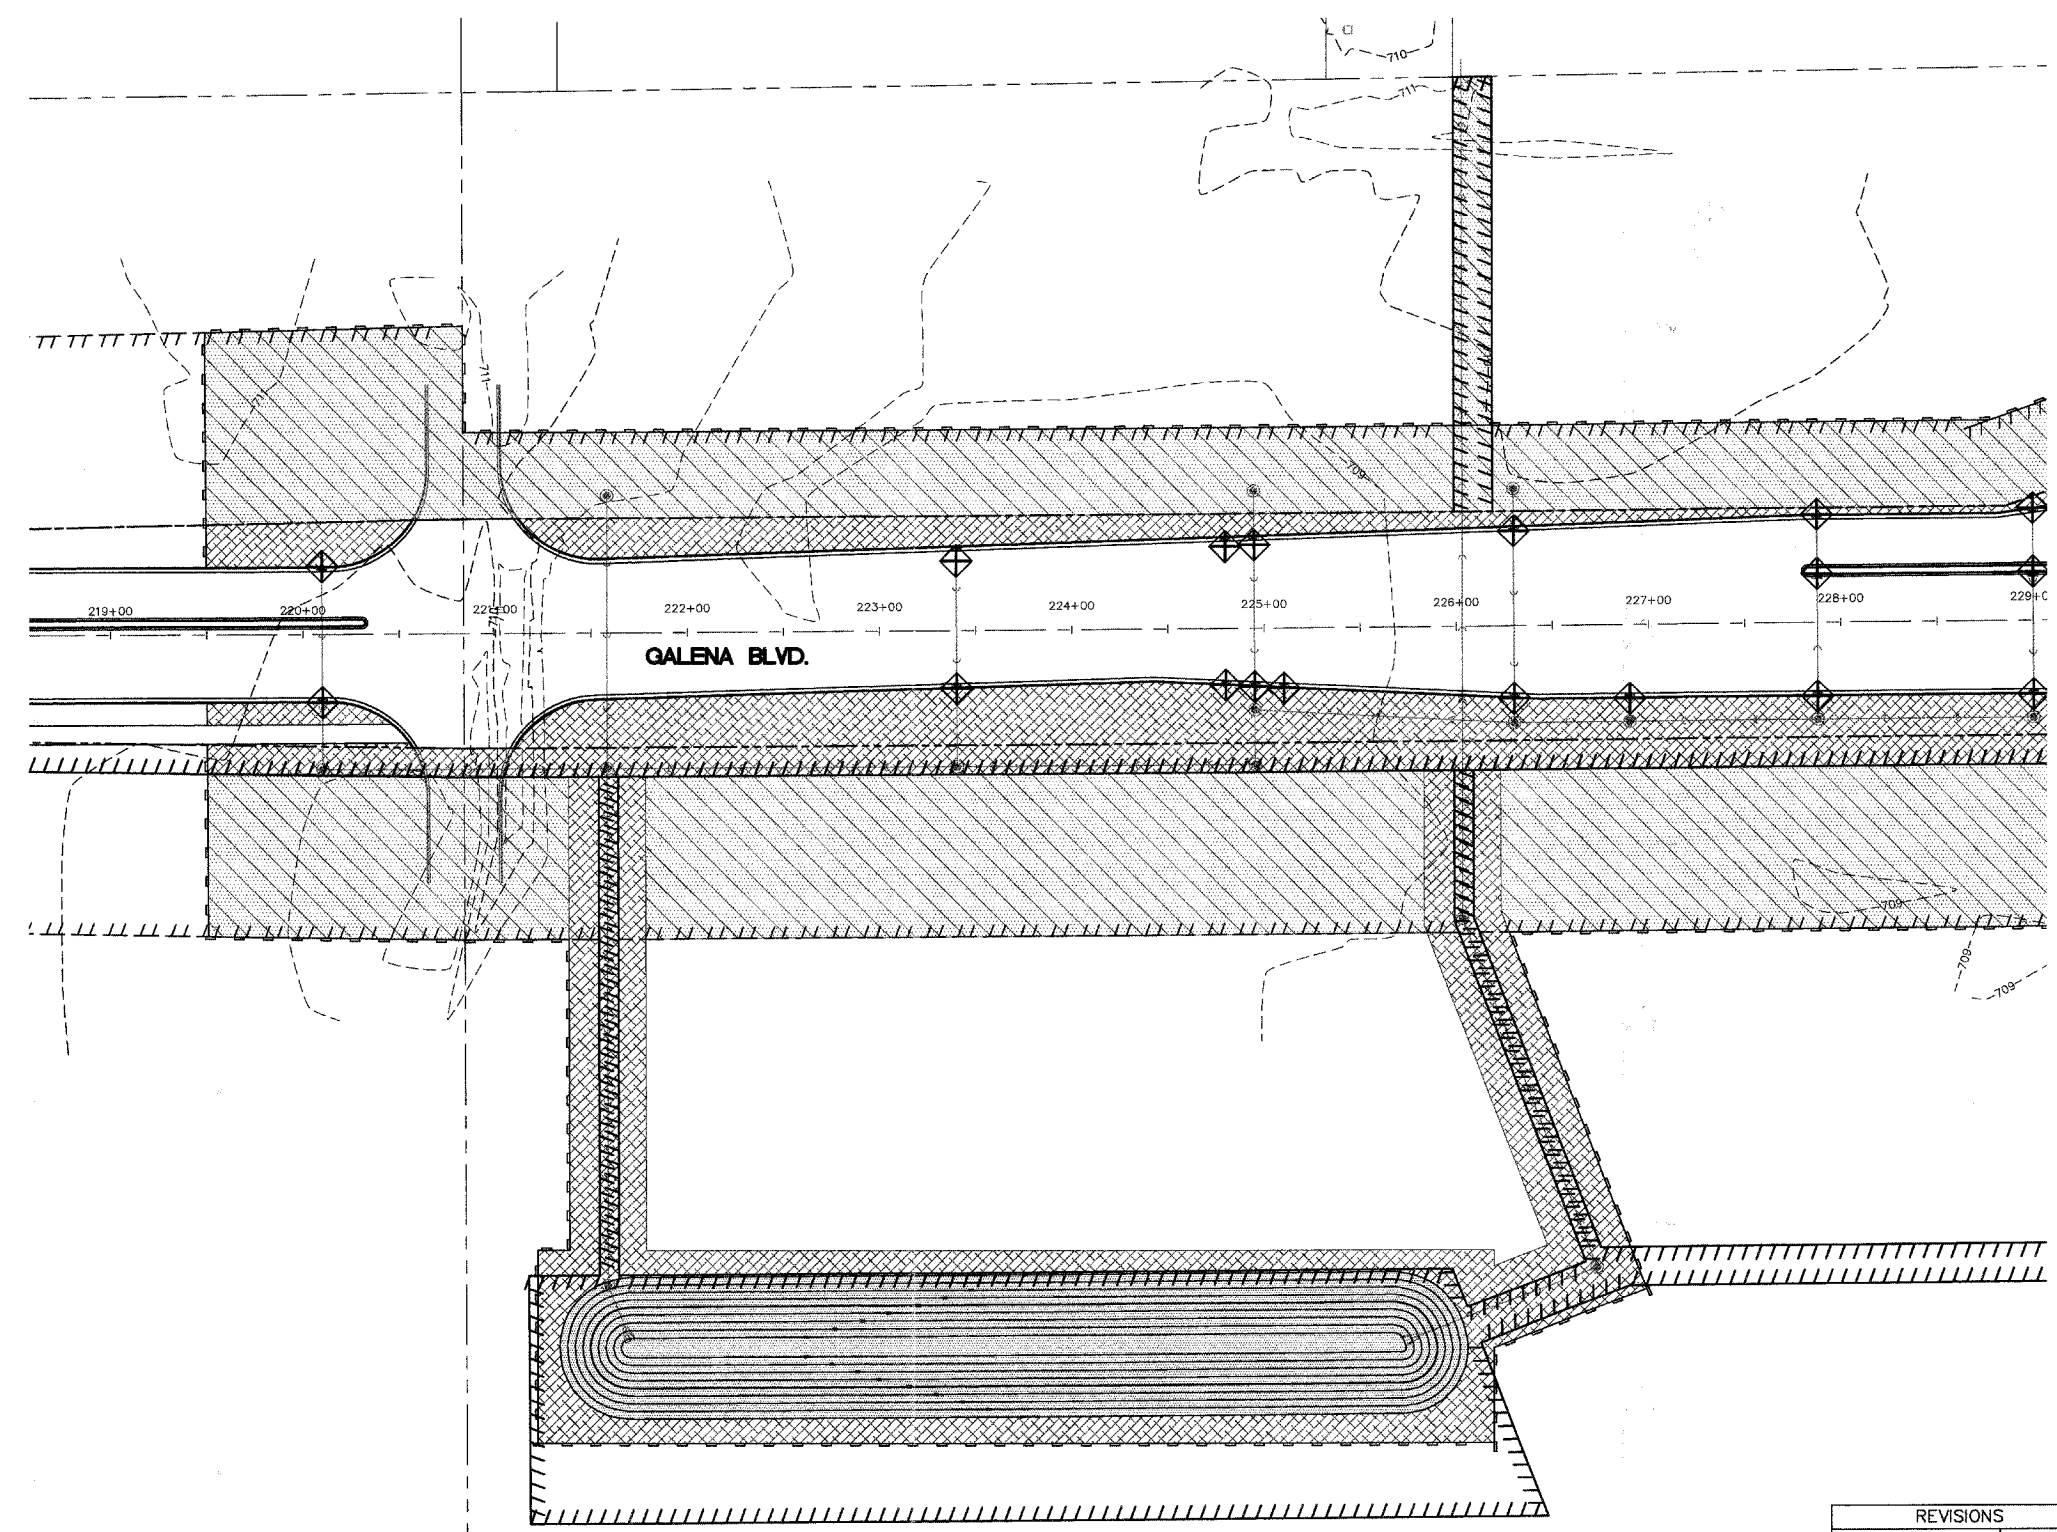

PLAN	DATE
BY	
DATE	
BY	
DATE	
BY	
DATE	
BY	
DATE	

PROFILE	DATE
BY	
DATE	
BY	
DATE	
BY	
DATE	
BY	
DATE	

REVISIONS	
NAME	DATE

ILLINOIS DEPARTMENT OF TRANSPORTATION

**GALENA BOULEVARD /
DETENTION BASIN "A" EROSION
CONTROL AND SEEDING PLAN**

SCALE: 1" = 50'
DATE: 02/07/08

DRAWN BY: KKP
CHECKED BY: WBR