



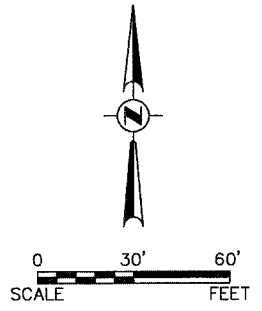


F.A. RTE.	SECTION	COUNTY	TOTAL SHEETS	SHEET NO.
N/A	D6-00017-00-PV	KANE	232	107
STA. 200+00		TO STA. 214+50		
FED. ROAD DIST. NO. 1		ILLINOIS FED. AID PROJECT		



PLAN	DATE
STRIPPED	
PLOTTED	
ALIGNED	
CHECKED	
FILE NAME	
NO.	

PROFILE	DATE
STRIPPED	
PLOTTED	
CHECKED	
NOTATIONS	
NO.	

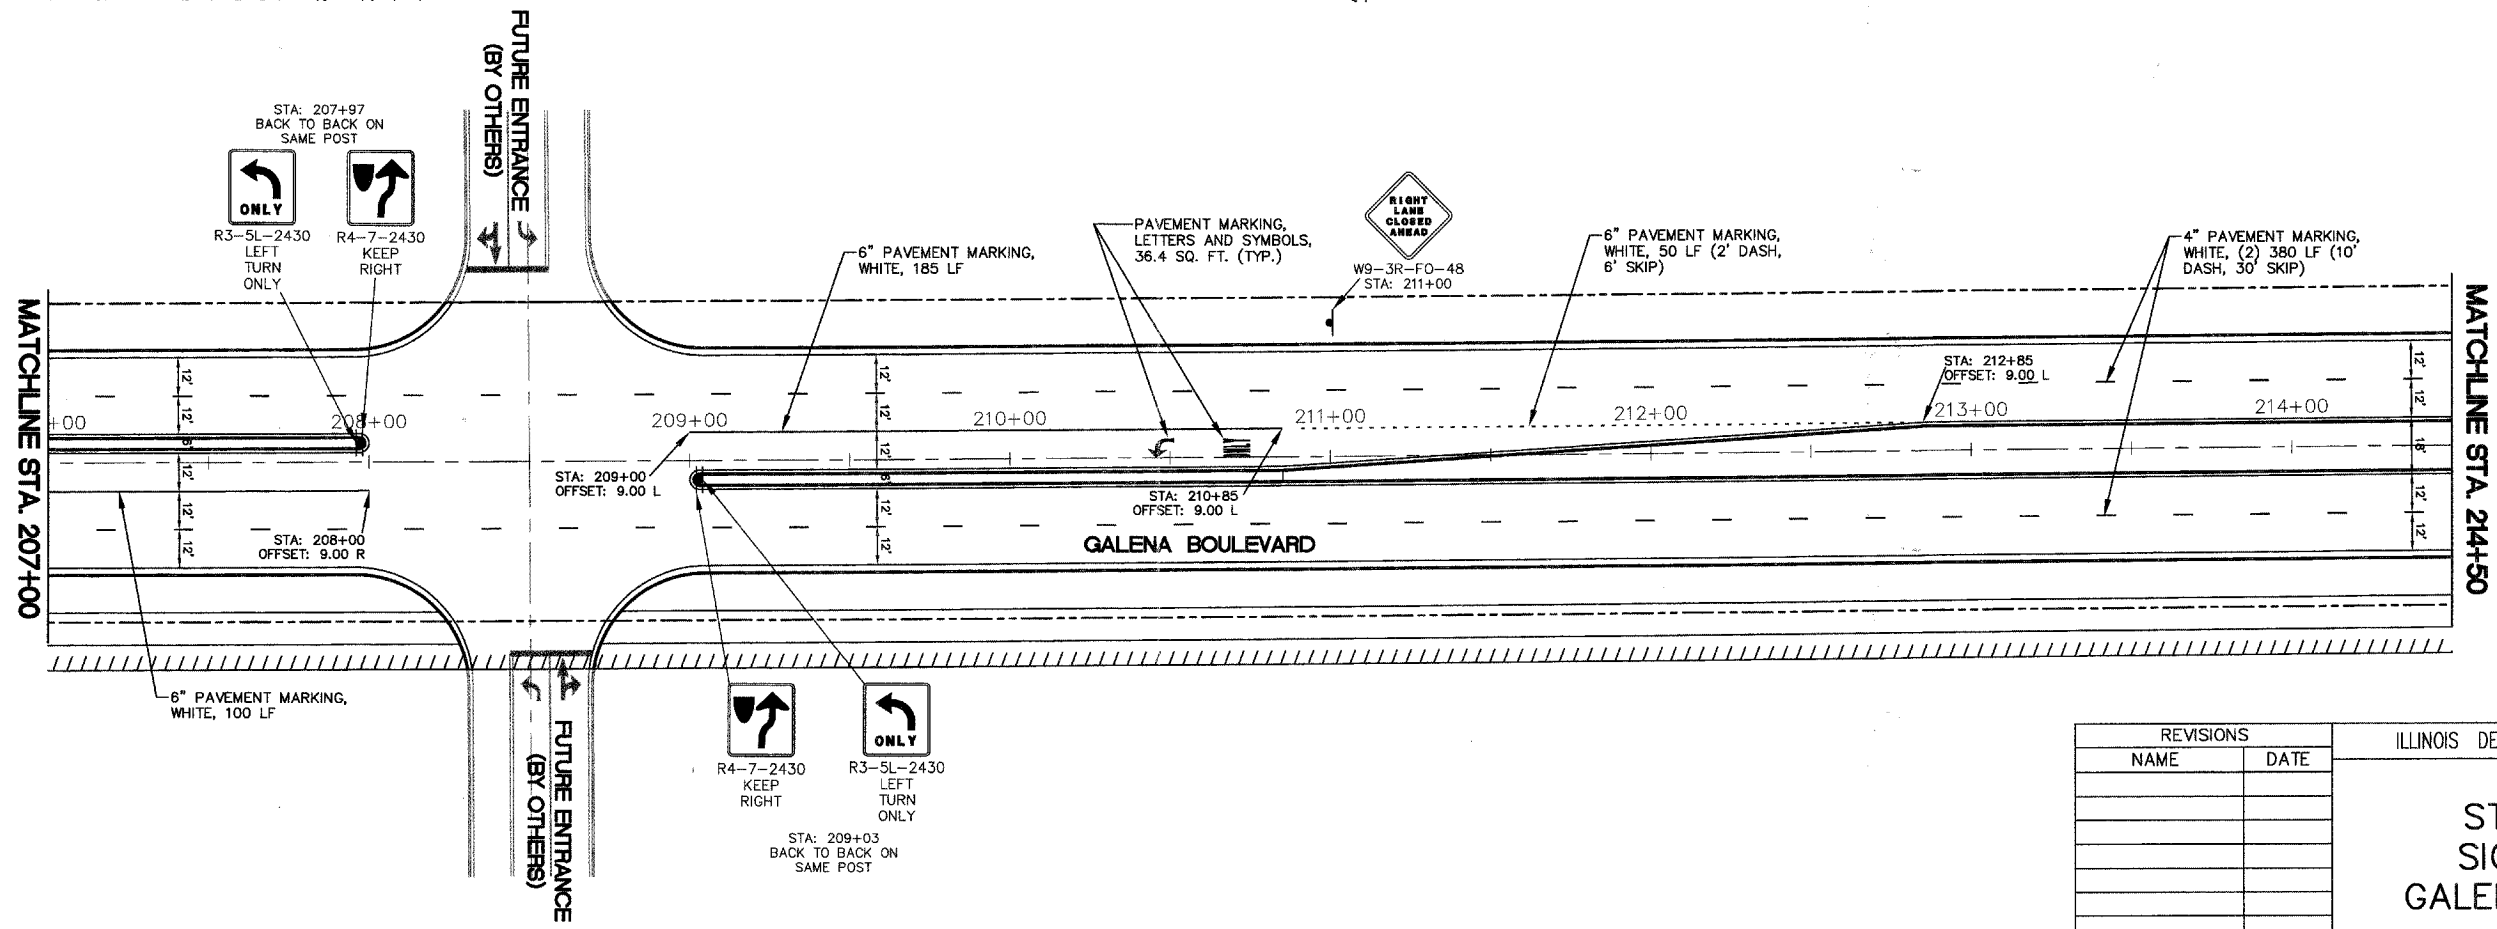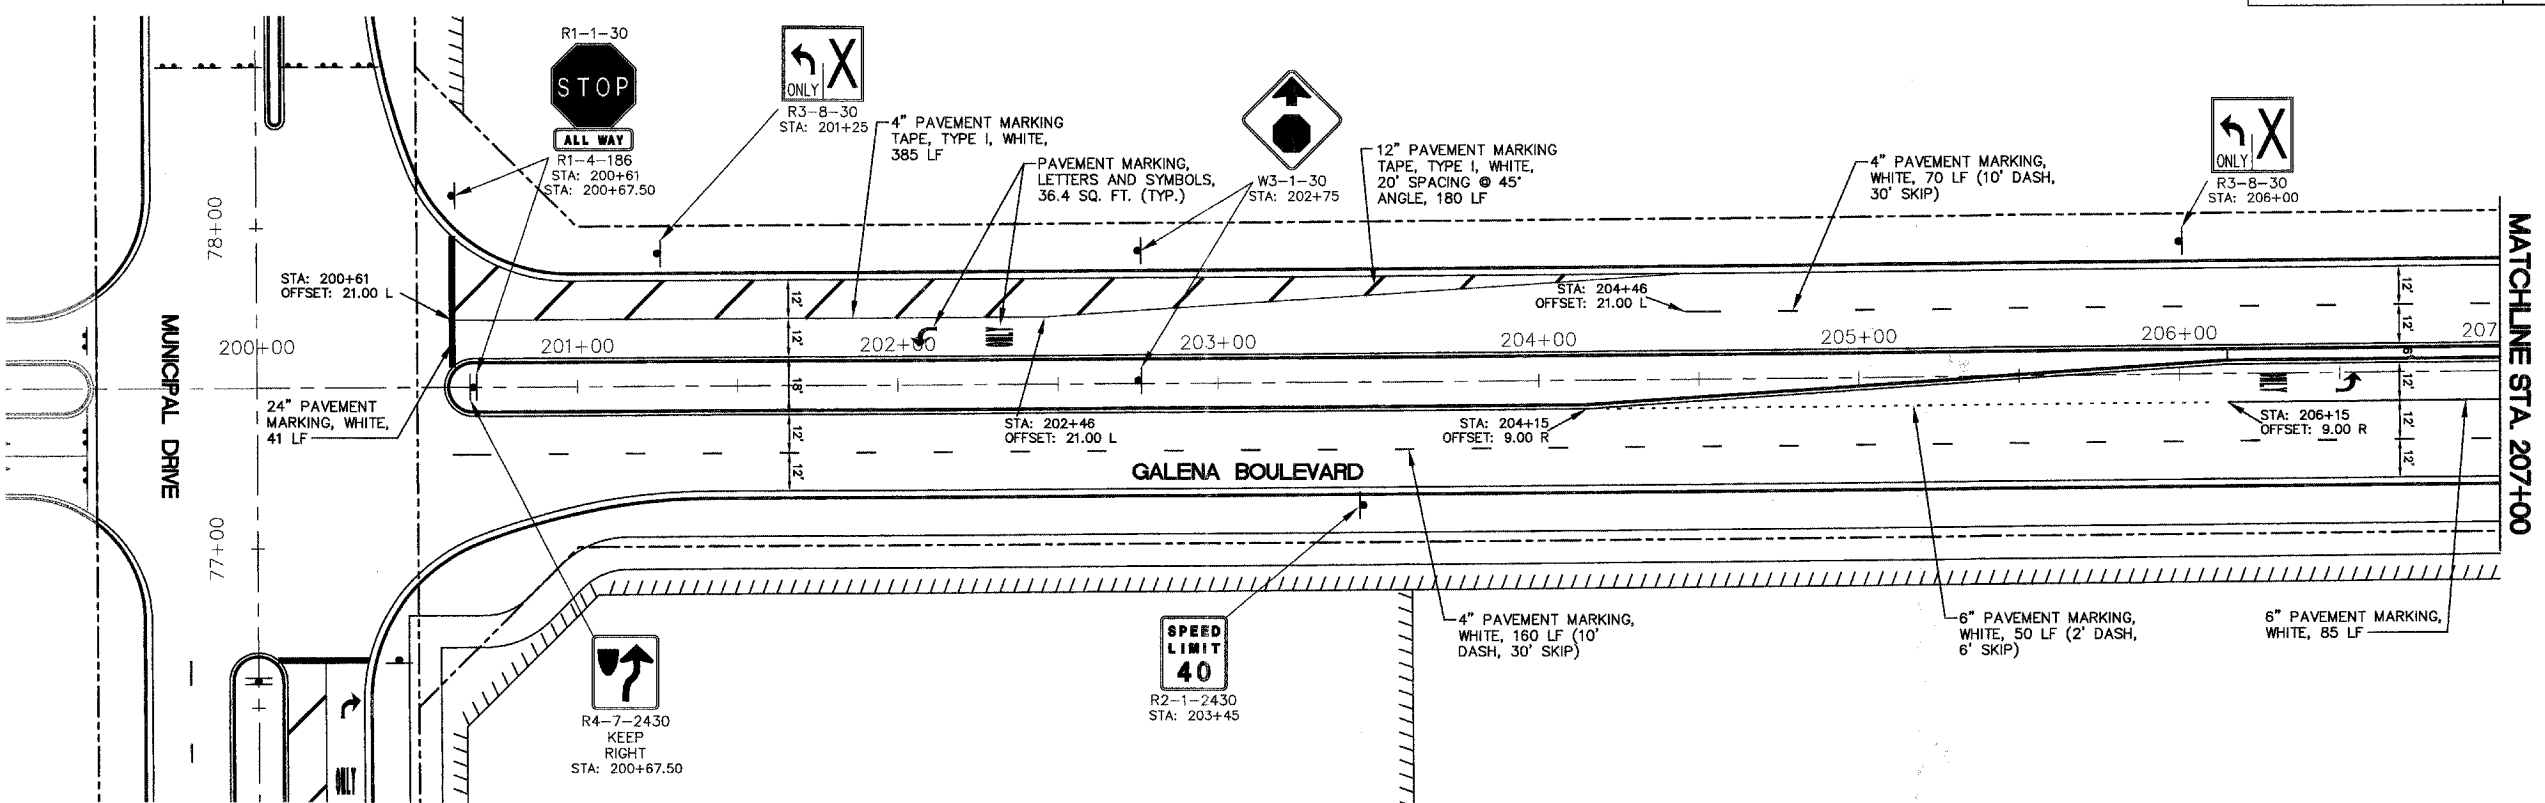

REVISIONS	
NAME	DATE

ILLINOIS DEPARTMENT OF TRANSPORTATION

## STRIPING AND SIGNAGE PLAN GALENA BOULEVARD

SCALE: 1" = 30'  
DATE: 02/07/08

DRAWN BY: KKP  
CHECKED BY: WBR