



Engineering Enterprises, Inc.

F.A. RTE.	SECTION	COUNTY	TOTAL SHEETS	SHEET NO.
N/A	06-00017-00-PV	KANE	232	111
STA. 627+50		TO STA. 642+15		
FED. ROAD DIST. NO. _		ILLINOIS FED. AID PROJECT		

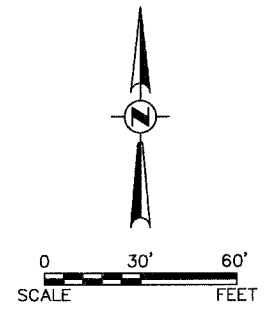

PLAN	DATE
SURVEYED	
PLOTTED	
ALIGNMENT CHECKED	
NOTE BOOK NO.	
ADD FILE NAME	

PROFILE	DATE
SURVEYED	
GRADES CHECKED	
STRUCTURE NOTATION OK'D	
NO.	

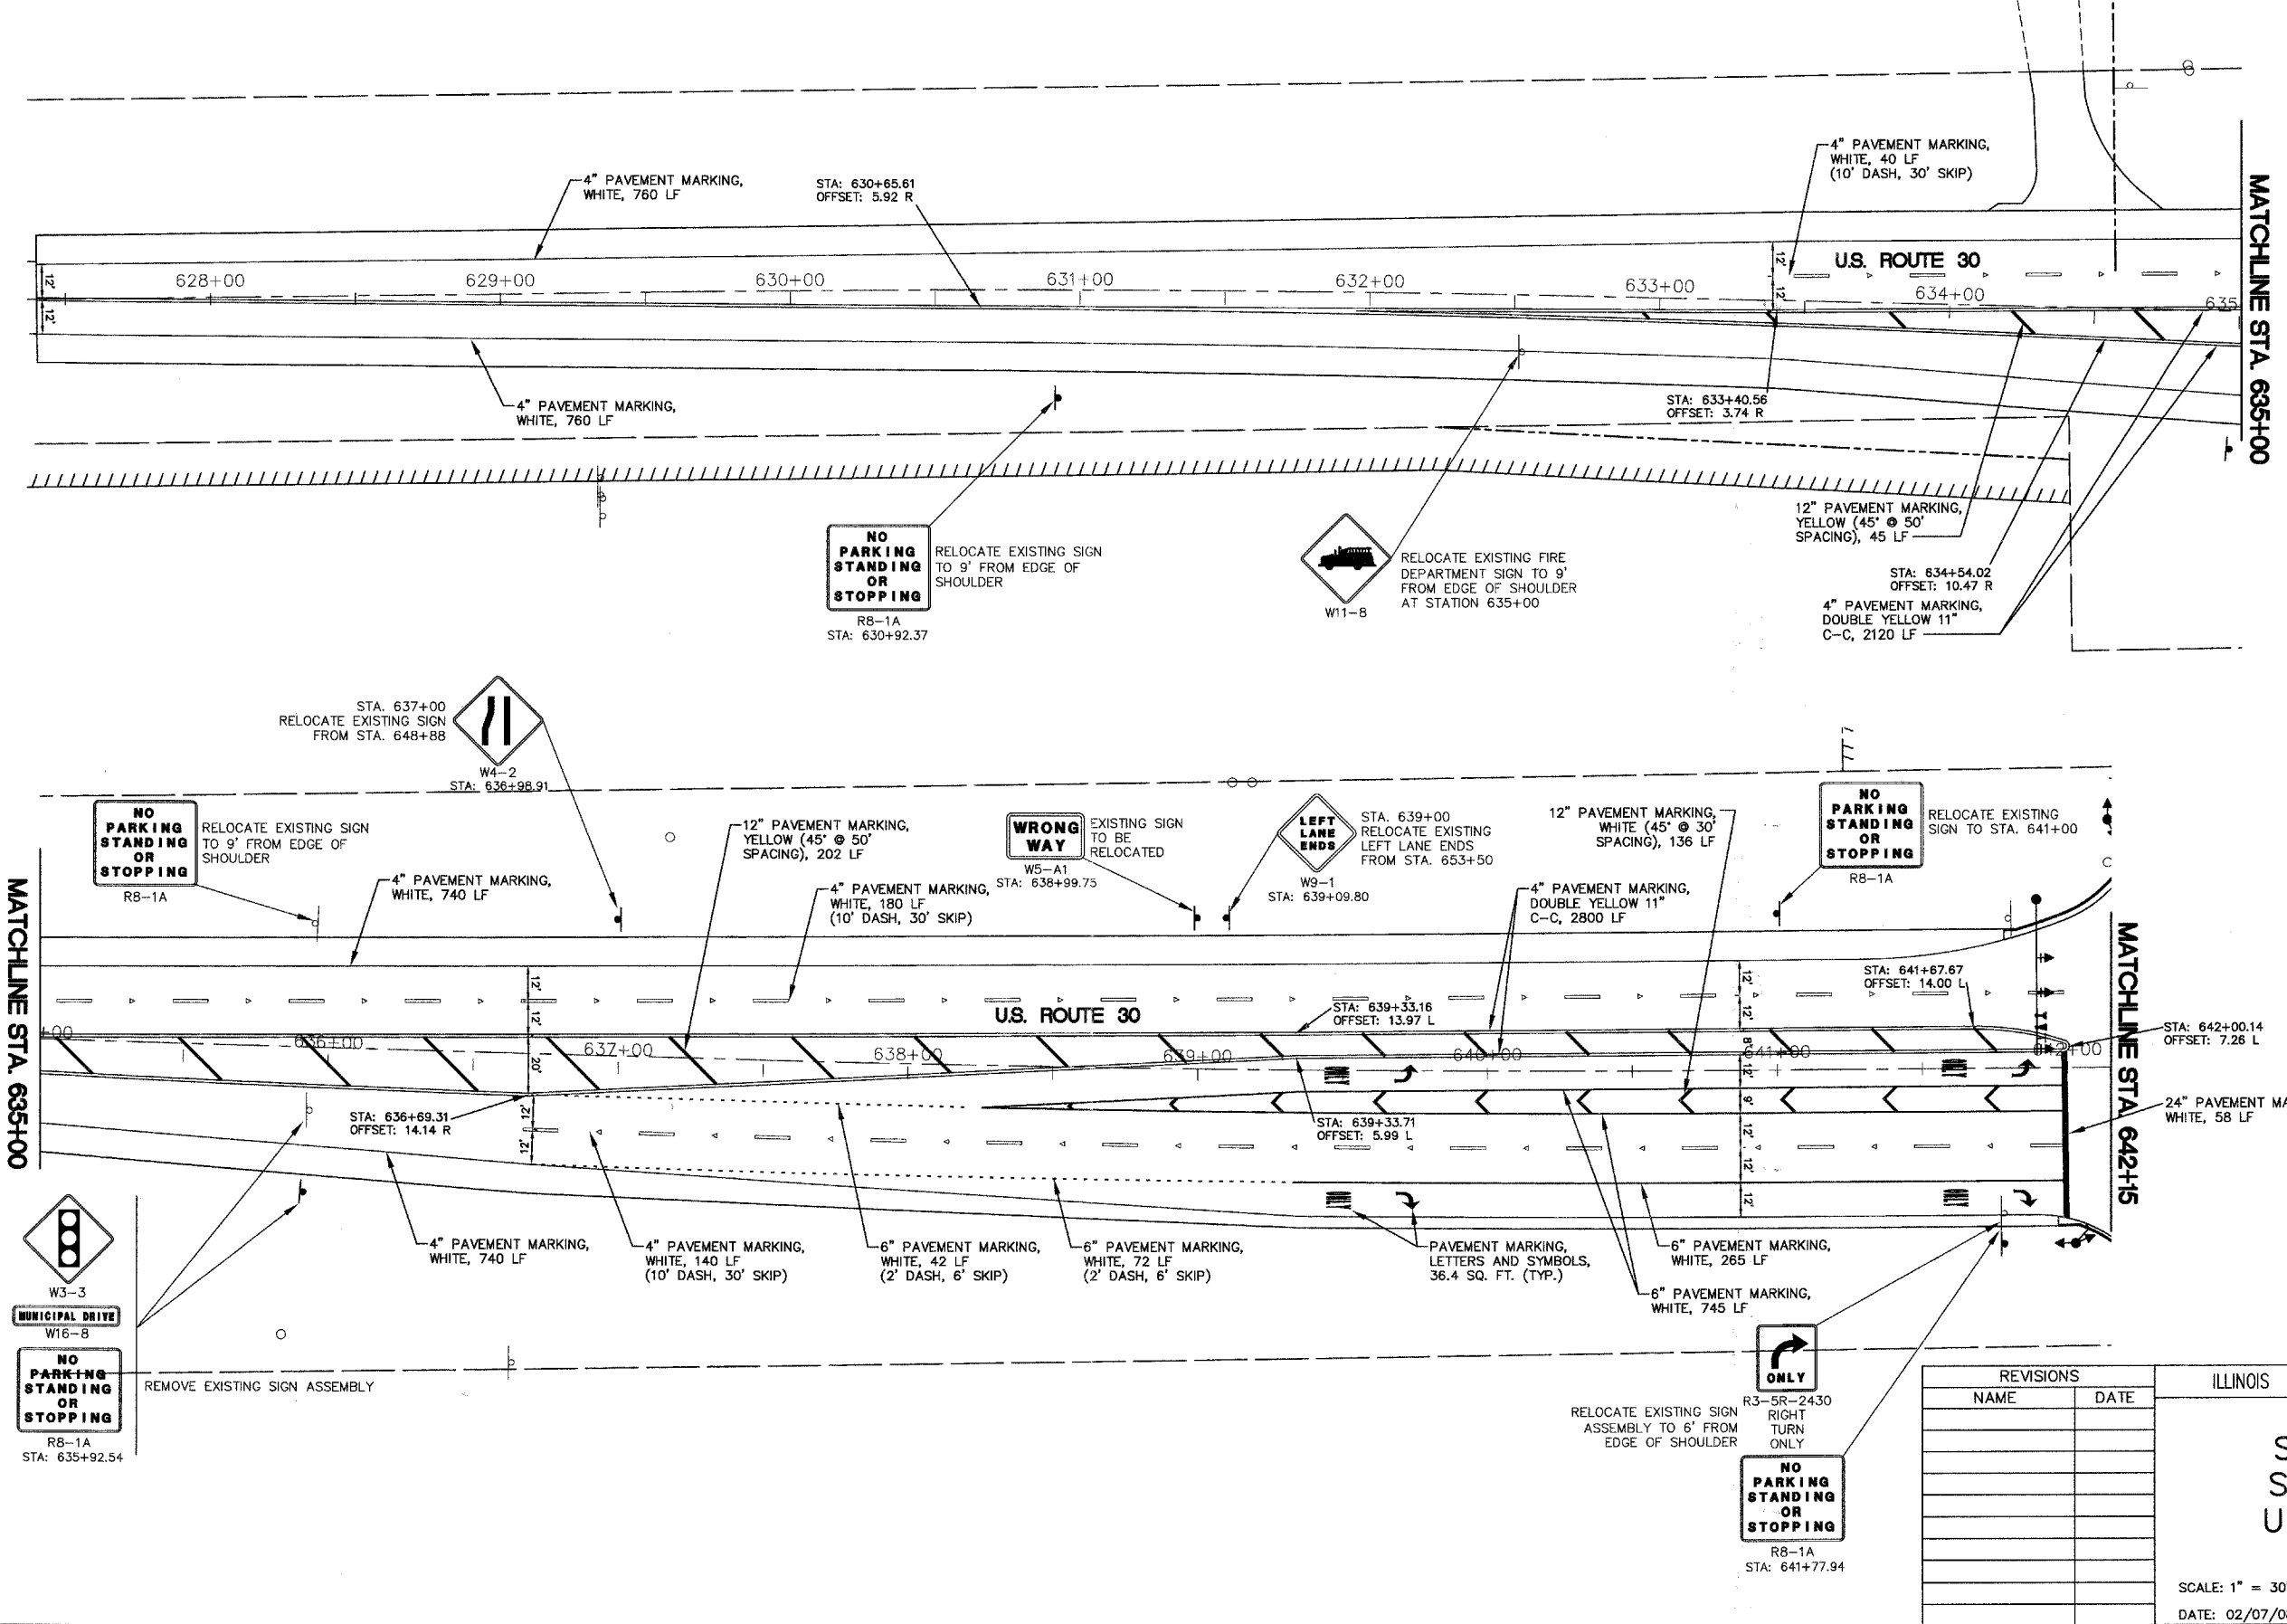

REVISIONS	
NAME	DATE

ILLINOIS DEPARTMENT OF TRANSPORTATION

STRIPING AND SIGNAGE PLAN

U.S. ROUTE 30

SCALE: 1" = 30'
DATE: 02/07/08

DRAWN BY: KKP
CHECKED BY: WBR