
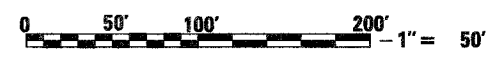
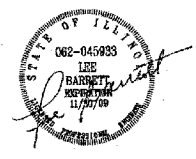
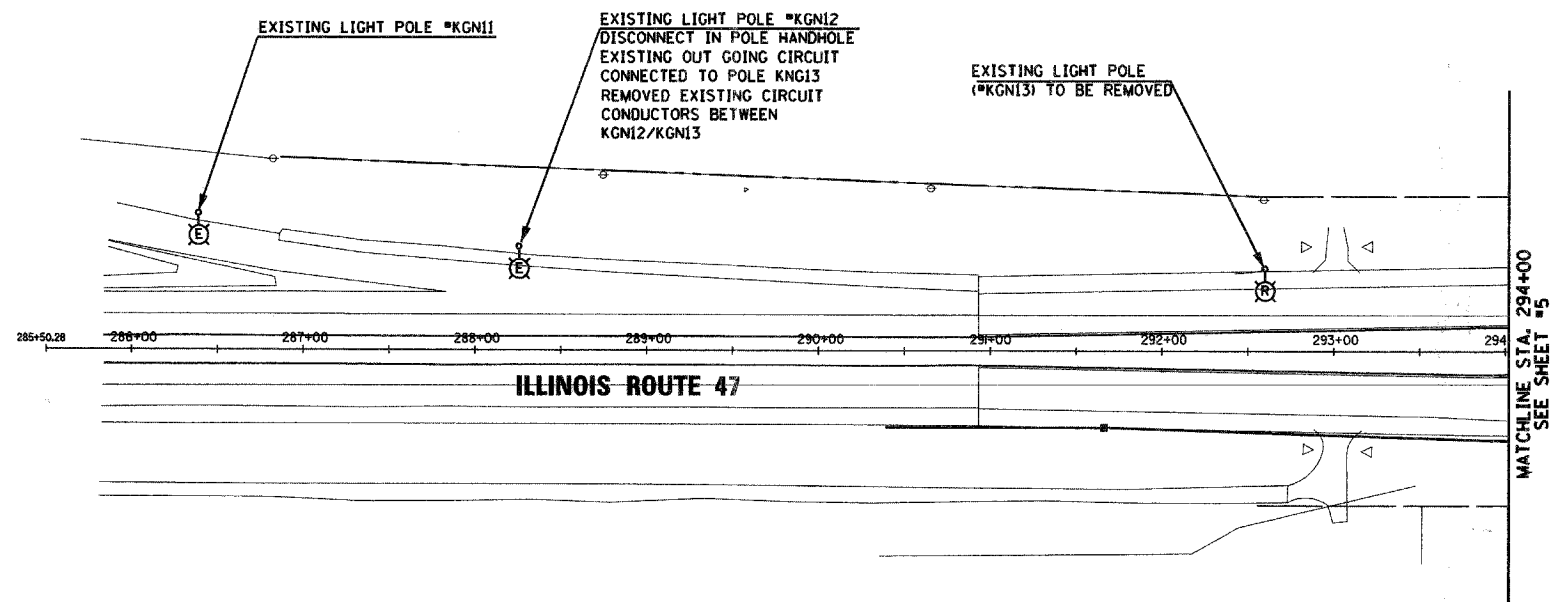


63023

F.A. RTE.	SECTION	COUNTY	TOTAL SHEETS	SHEET NO.
06-00017-00-PV		KANE	232	143

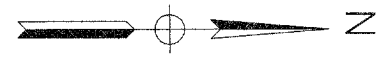

REV 06-06-08

Sunjoy Inc.
Area Lighting
212 TIMBERCREST DRIVE
SCHALMBURG, ILLINOIS
60193-1572

ILLINOIS DEPARTMENT OF TRANSPORTATION
VILLAGE OF SUGAR GROVE, KANE COUNTY
INTERSECTION: GALENA BOULEVARD WITH
ILLINOIS ROUTE 47

EXISTING LIGHTING TO BE REMOVED

SCALE: 1" = 50'
DATE: 5-21-08

DRAWN BY: HKQ
CHECKED BY: JS