


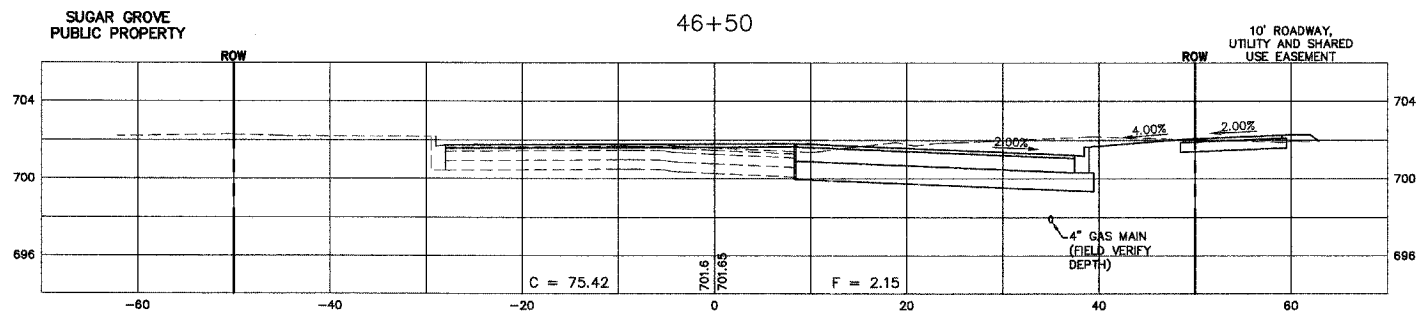


F.A. RTE.	SECTION	COUNTY	TOTAL SHEETS	SHEET NO.
N/AQ6-00017-00-PV		KANE	232	174
STA.	TO STA.			
FED. ROAD DIST. NO.	ILLINOIS	FED. AID PROJECT		

PLAN	SURVEYED	DATE
NOTE BOOK NO.	PLOTTED	BY
	BY	
	DATE	
	FILE NAME	


PROFILE	SURVEYED	DATE
NOTE BOOK NO.	PLOTTED	BY
	BY	
	DATE	
	FILE NAME	




SUGAR GROVE WELL HOUSE AND TREATMENT FACILITY NO. 9

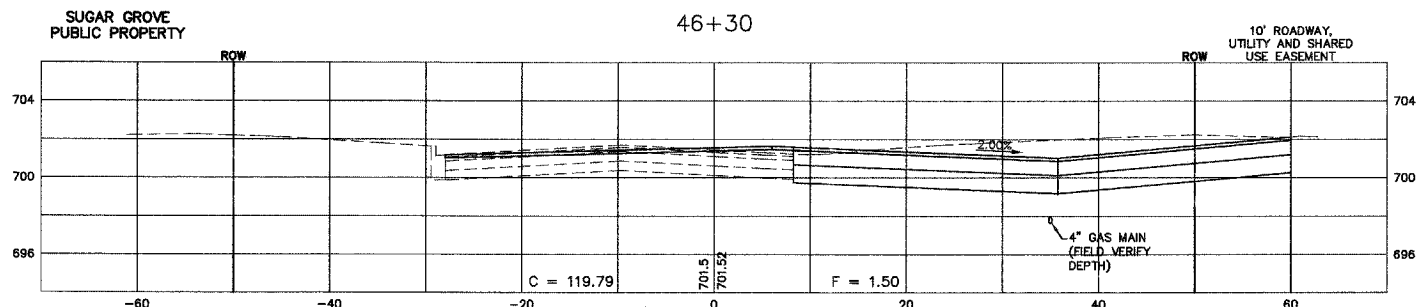


SUGAR GROVE WELL HOUSE AND TREATMENT FACILITY NO. 9

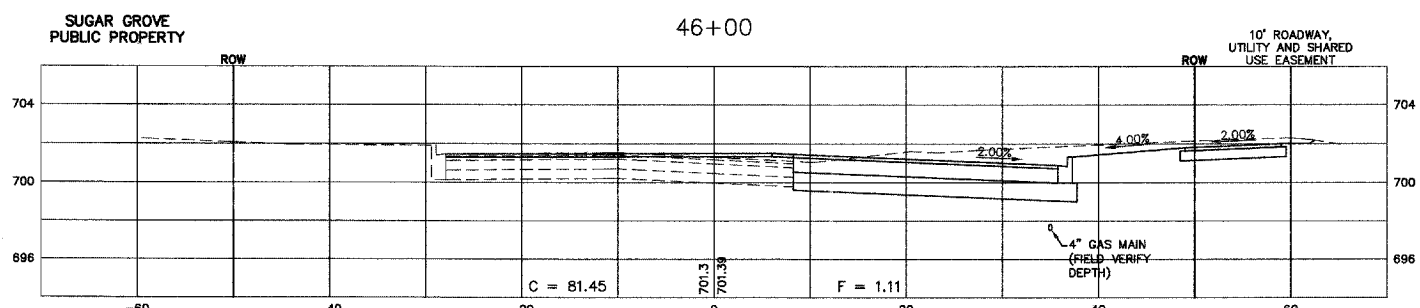

SUGAR GROVE WELL HOUSE AND TREATMENT FACILITY NO. 9

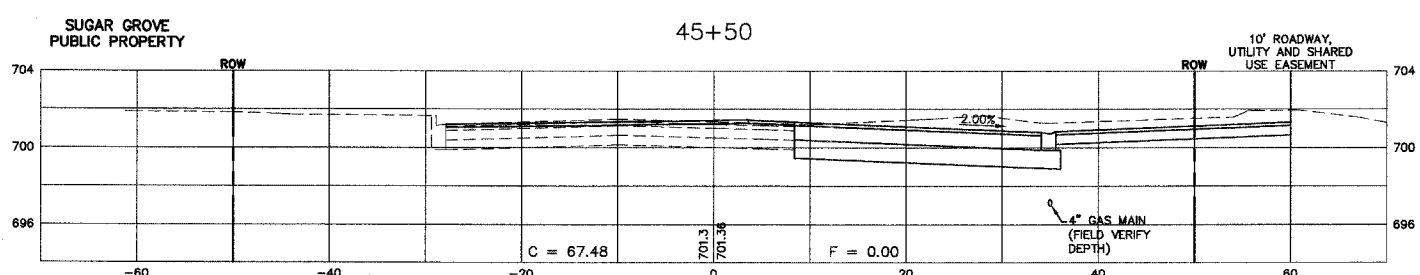

SUGAR GROVE WELL HOUSE AND TREATMENT FACILITY NO. 9

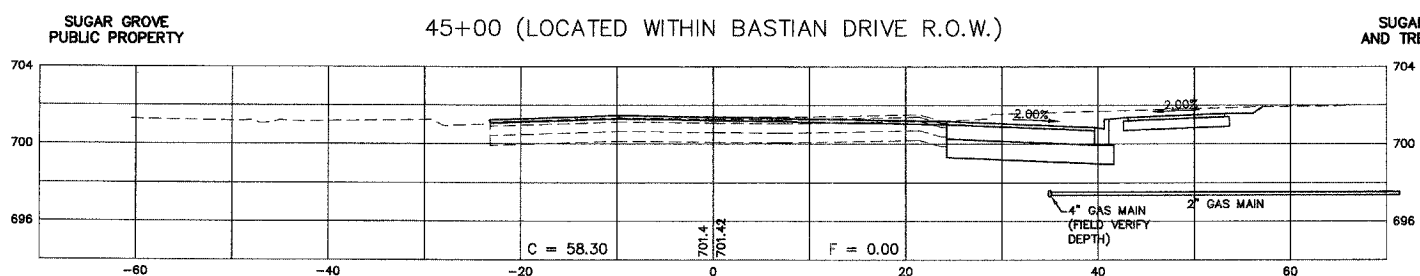

SUGAR GROVE WELL HOUSE AND TREATMENT FACILITY NO. 9

SCALE:
 HORZ. 1" = 10'
 VERT. 1" = 5'

REVISIONS	
NAME	DATE

ILLINOIS DEPARTMENT OF TRANSPORTATION

MUNICIPAL DRIVE CROSS SECTIONS

SCALE: _____ DATE: 02/07/08

DRAWN BY: KKP
 CHECKED BY: WBR