

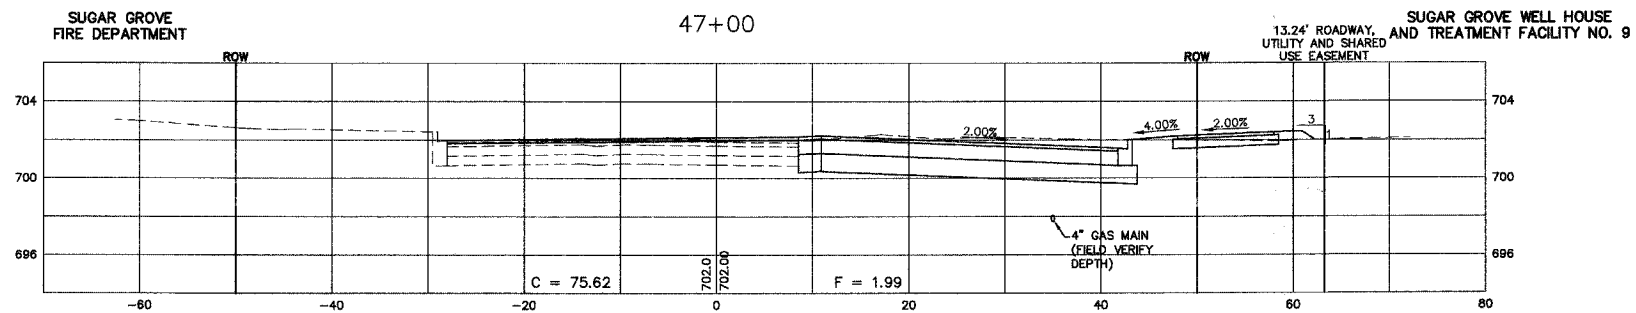
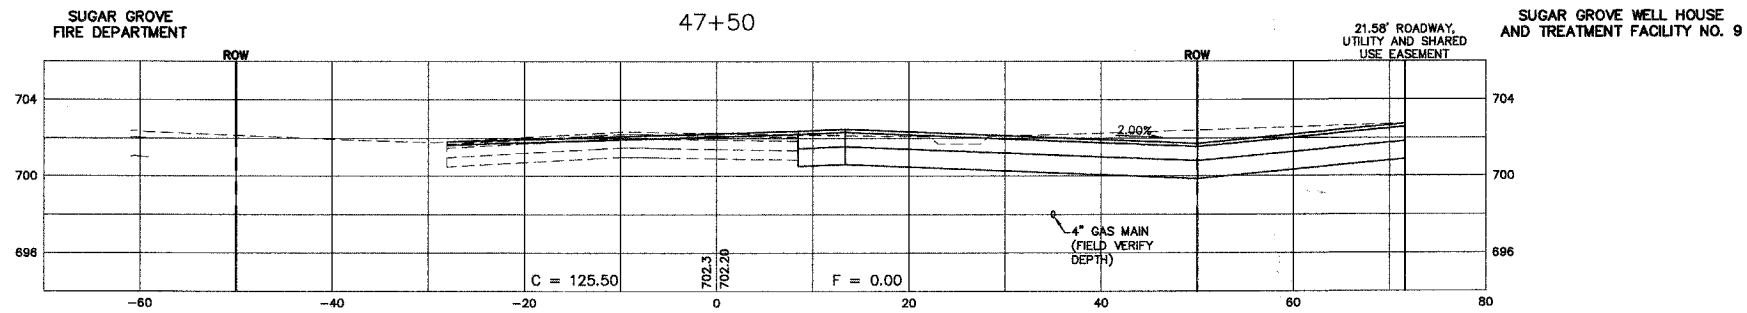


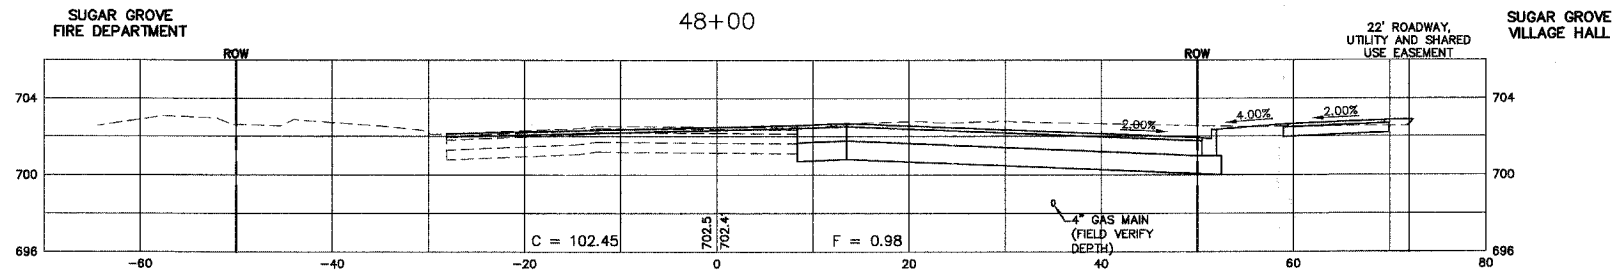

F.A. RTE.	SECTION	COUNTY	TOTAL SHEETS	SHEET NO.
N/A06-00017-00-P1		KANE	232	175
STA.	TO STA.			
FED. ROAD DIST. NO. _	ILLINOIS	FED. AID PROJECT		

PLAN	DATE
SURVEYED	
PLOTTED	
NOTED	
RT. OF WAY CHECKED	
CAD FILE NAME	
NO.	

PROFILE	DATE
SURVEYED	
PLOTTED	
NOTED	
STRUCTURE NOTATIONS CHECKED	
NO.	

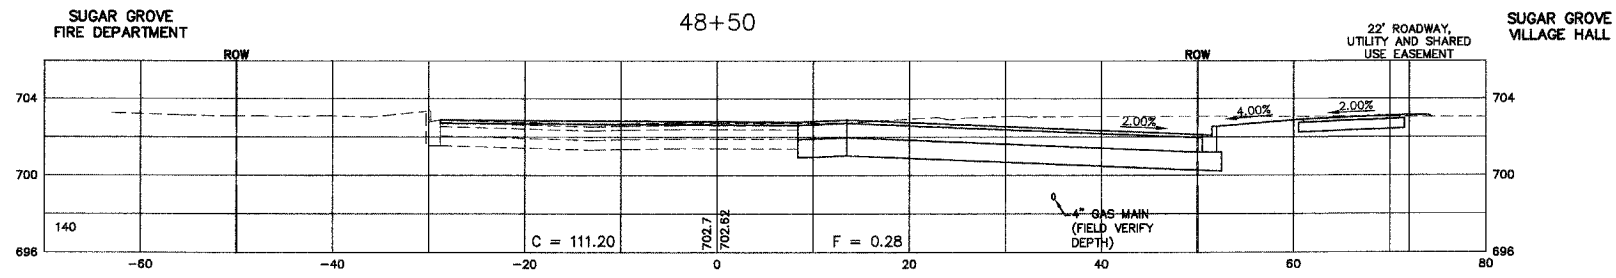

SCALE:
 HORZ. 1" = 10'
 VERT. 1" = 5'

REVISIONS		ILLINOIS DEPARTMENT OF TRANSPORTATION
NAME	DATE	
		<h1>MUNICIPAL DRIVE CROSS SECTIONS</h1> <p>SCALE: DATE: 02/07/08</p> <p>DRAWN BY: KKP CHECKED BY: WBR</p>