

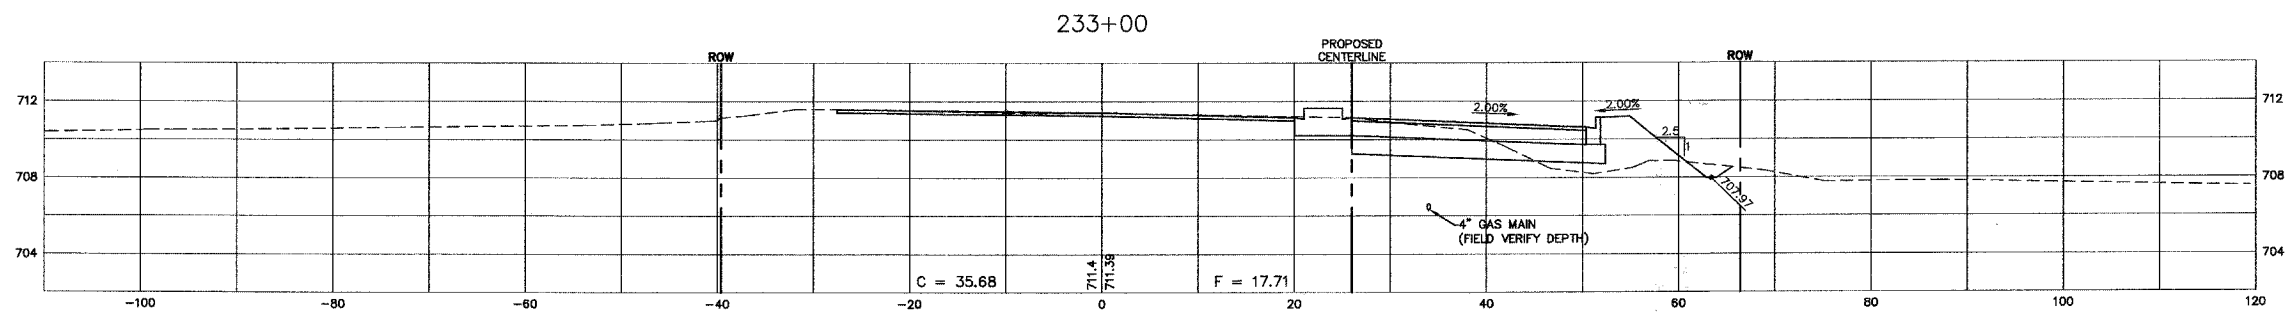


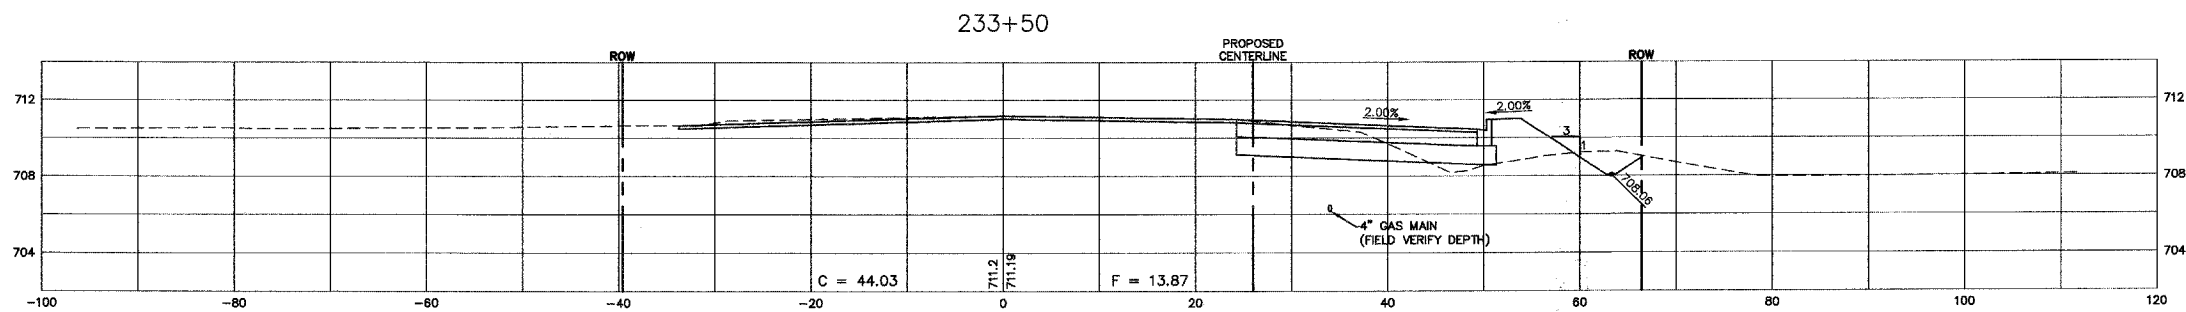

F.A. RTE.	SECTION	COUNTY	TOTAL SHEETS	SHEET NO.
N/A	06-00017-00-PV	KANE	232	193
STA.		TO STA.		
FED. ROAD DIST. NO. ILLINOIS		FED. AID PROJECT		

PLAN	SURVEYED	DATE
	PLOTTED	
	ALIGNED	
	CHECKED	
	NO. _____	
	NO. _____	
	NO. _____	
	NO. _____	
	NO. _____	
	NO. _____	

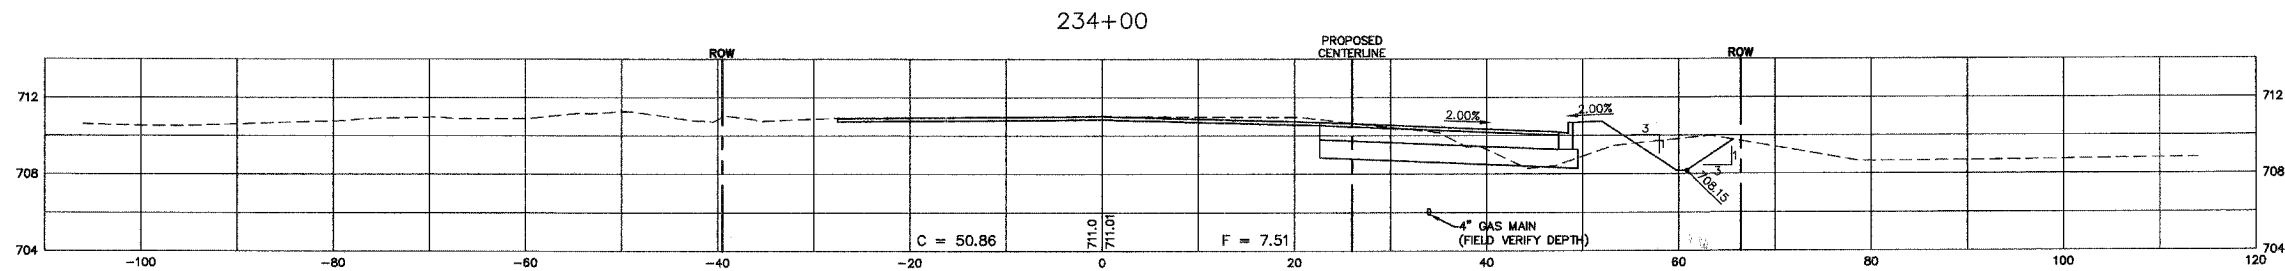

PROFILE	SURVEYED	DATE
	PLOTTED	
	GRADES	
	STRUCTURE	
	NOTATION	
	CHKD	
	NO. _____	
	NO. _____	
	NO. _____	
	NO. _____	
	NO. _____	

SCALE:
 HORZ. 1" = 10'
 VERT. 1" = 5'

REVISIONS	
NAME	DATE

ILLINOIS DEPARTMENT OF TRANSPORTATION

**GALENA BOULEVARD
 CROSS SECTIONS**

SCALE: DATE: 02/07/08

DRAWN BY: KKP
 CHECKED BY: WBR