

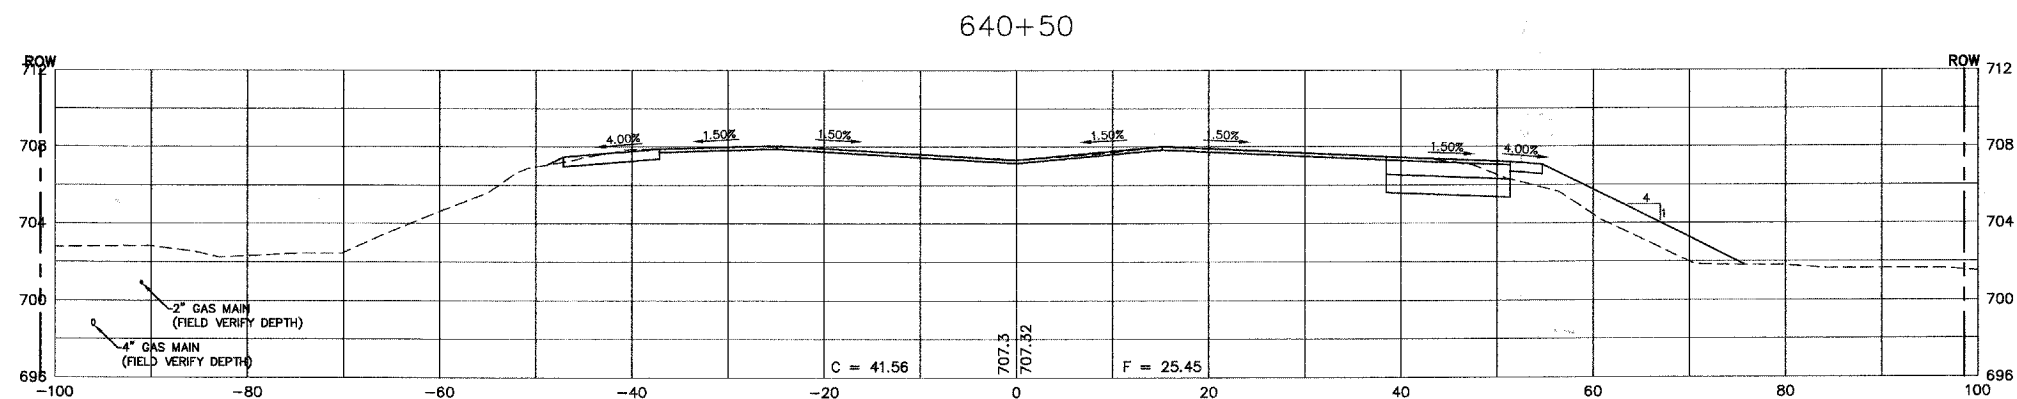


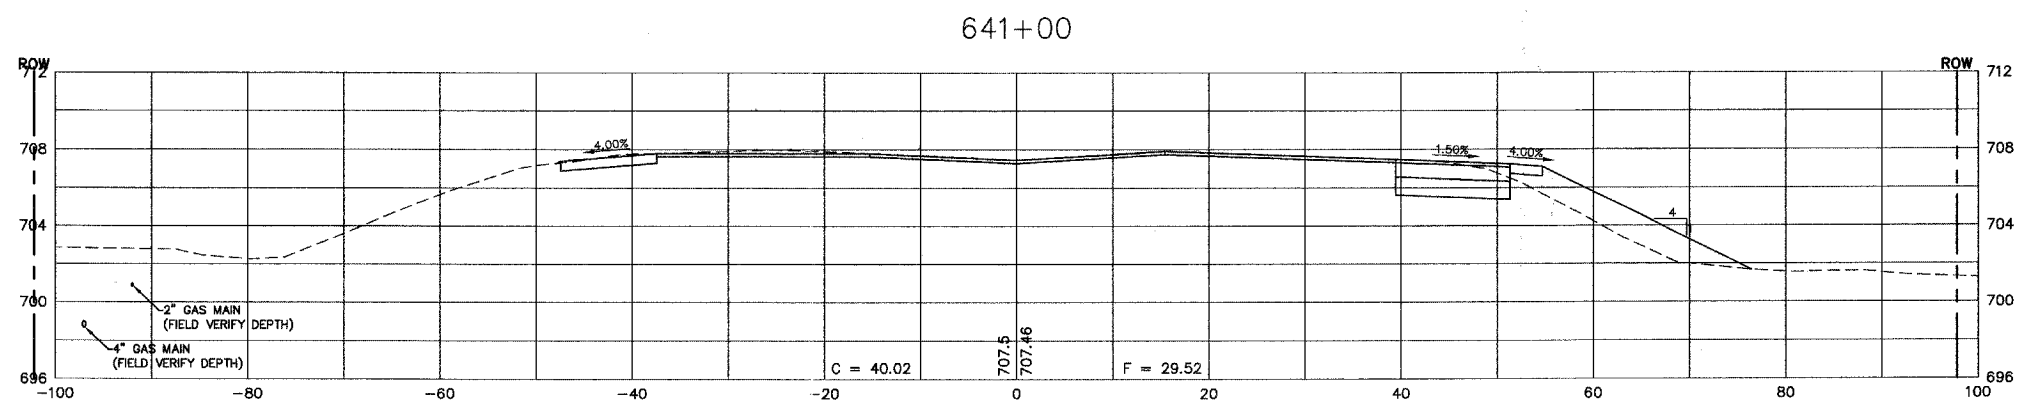

F.A. RTE.	SECTION	COUNTY	TOTAL SHEETS	SHEET NO.
N/AQ6-00017-00-PY		KANE	232	213
STA.		TO STA.		
FED. ROAD DIST. NO. _____		ILLINOIS	FED. AID PROJECT	

PLAN	DATE
BY	
REVISIONS	
PLOTTED	
ALIGNMENT CHECKED	
NOTE BOOK NO.	
STRUCTURE	
NOVATAS CHRD	

PROFILE	DATE
BY	
REVISIONS	
PLOTTED	
GRADES CHECKED	
NOTE BOOK NO.	
STRUCTURE	
NOVATAS CHRD	

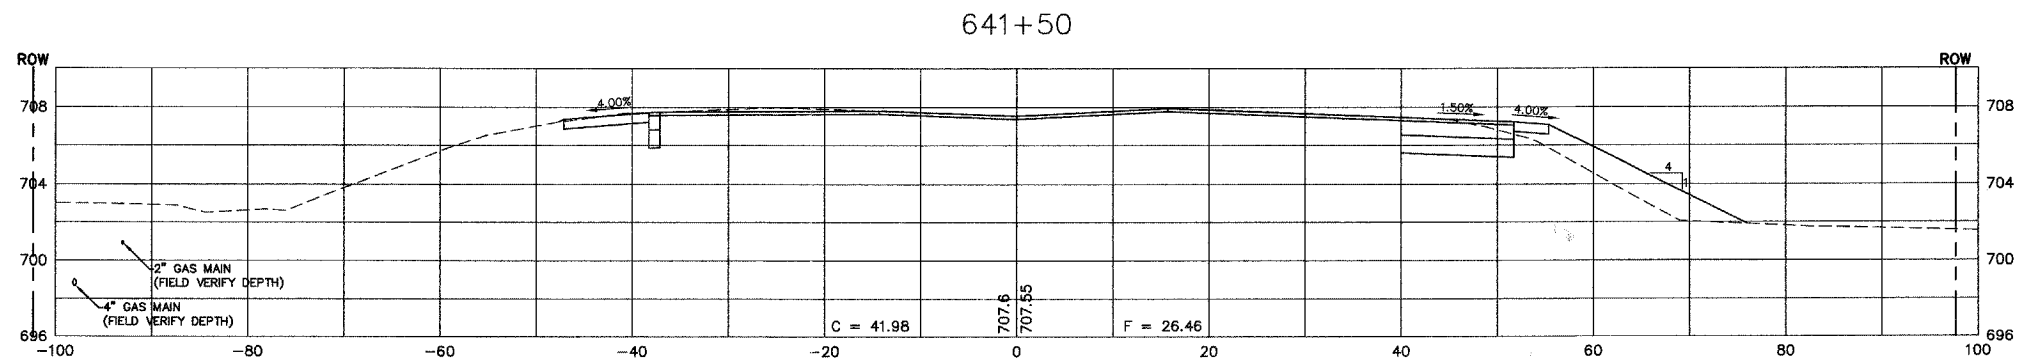

SCALE:
 HORZ. 1" = 10'
 VERT. 1" = 5'

REVISIONS	
NAME	DATE

ILLINOIS DEPARTMENT OF TRANSPORTATION

**U.S. ROUTE 30
 CROSS SECTIONS**

SCALE:
 DATE: 02/07/08

DRAWN BY: KKP
 CHECKED BY: WBR