

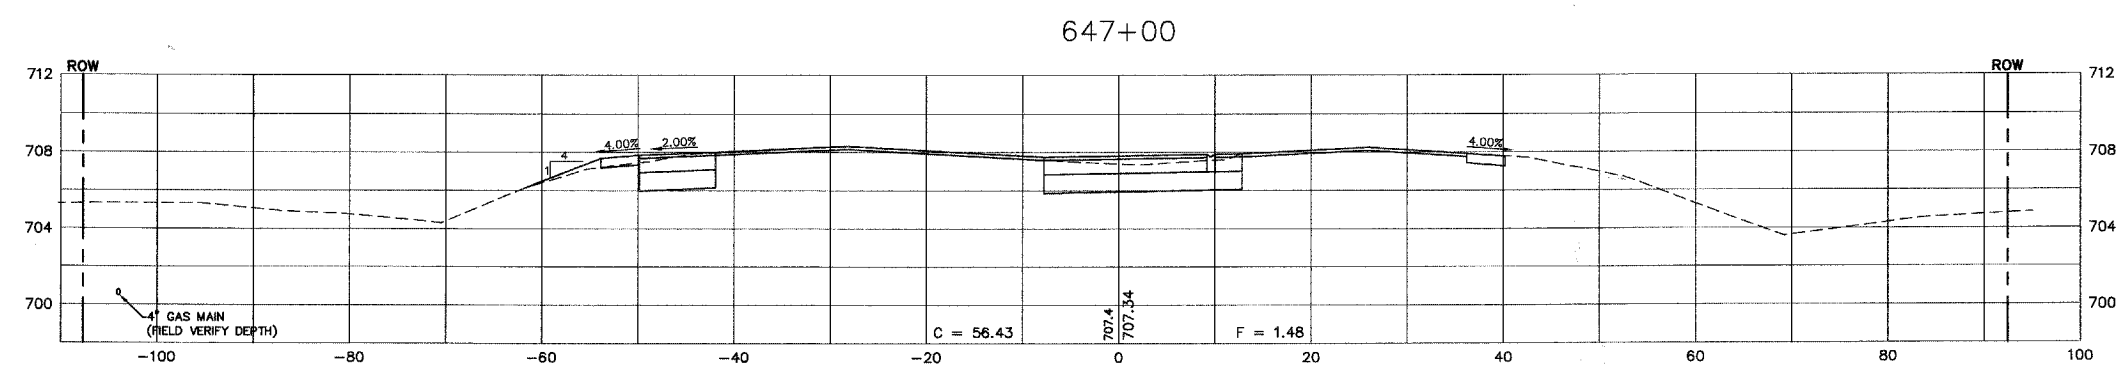
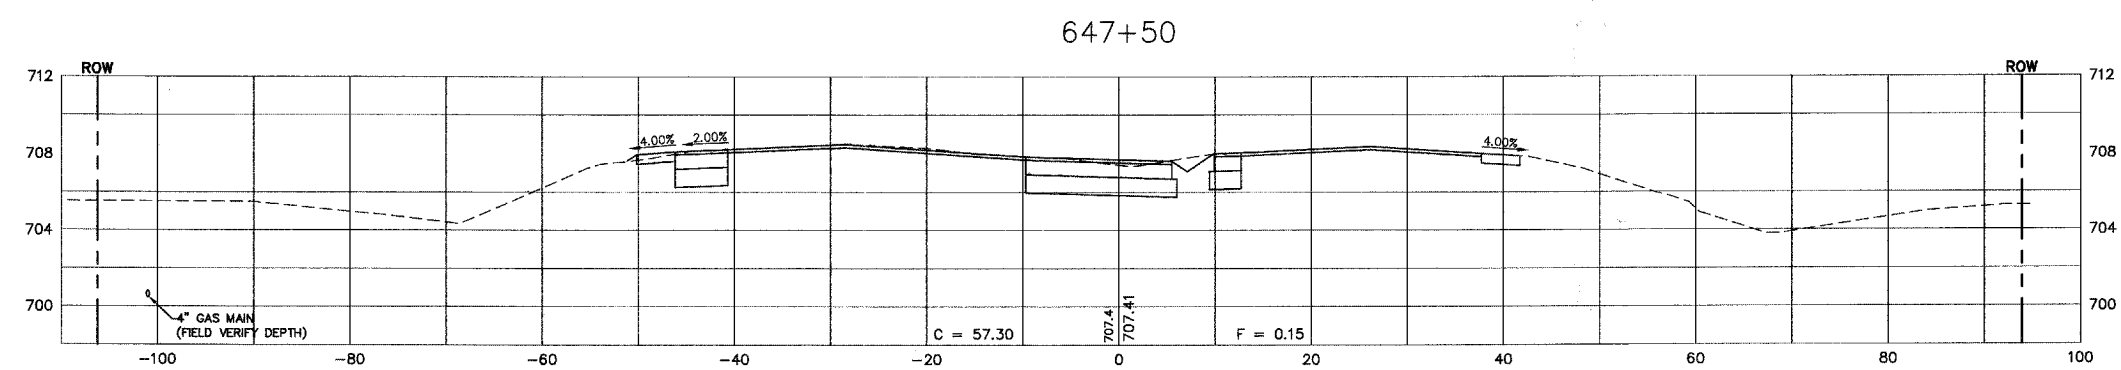


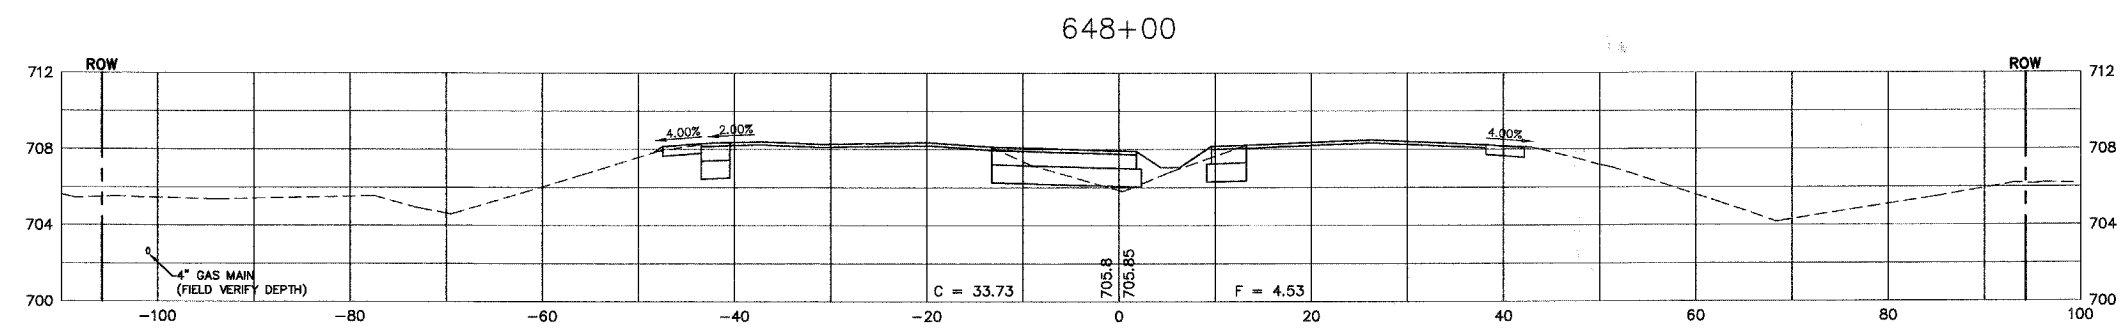

F.A. RTE.	SECTION	COUNTY	TOTAL SHEETS	SHEET NO.
N/AQ6-00017-00-PV		KANE	232	217
STA.		TO STA.		
FED. ROAD DIST. NO.		ILLINOIS	FED. AID PROJECT	

PLAN	DATE
REVISIONS	
PLANNED	
ALIGNED	
CHECKED	
PAVED	
FILE NAME	
NO.	
NOTE BOOK	

PROFILE	DATE
GRADES CHECKED	
STRUCTURE	
NOTATYNS CHKD	
NO.	
NOTE BOOK	

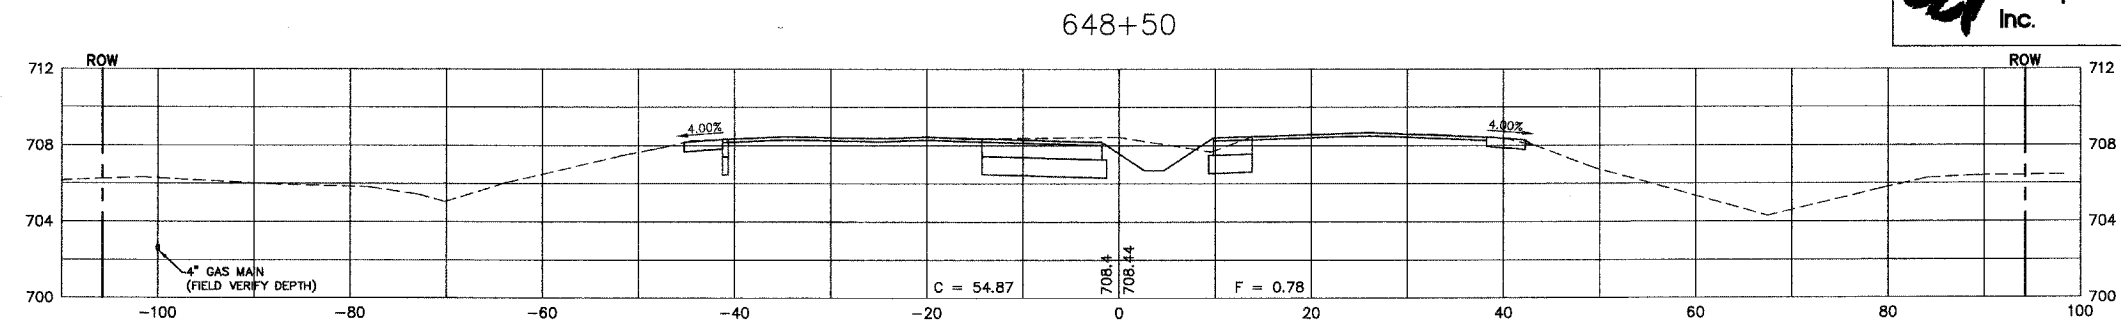

SCALE:  
 HORZ. 1" = 10'  
 VERT. 1" = 5'

REVISIONS	
NAME	DATE

ILLINOIS DEPARTMENT OF TRANSPORTATION

## U.S. ROUTE 30 CROSS SECTIONS

SCALE:                          DRAWN BY: KKP  
 DATE: 02/07/08                      CHECKED BY: WBR