
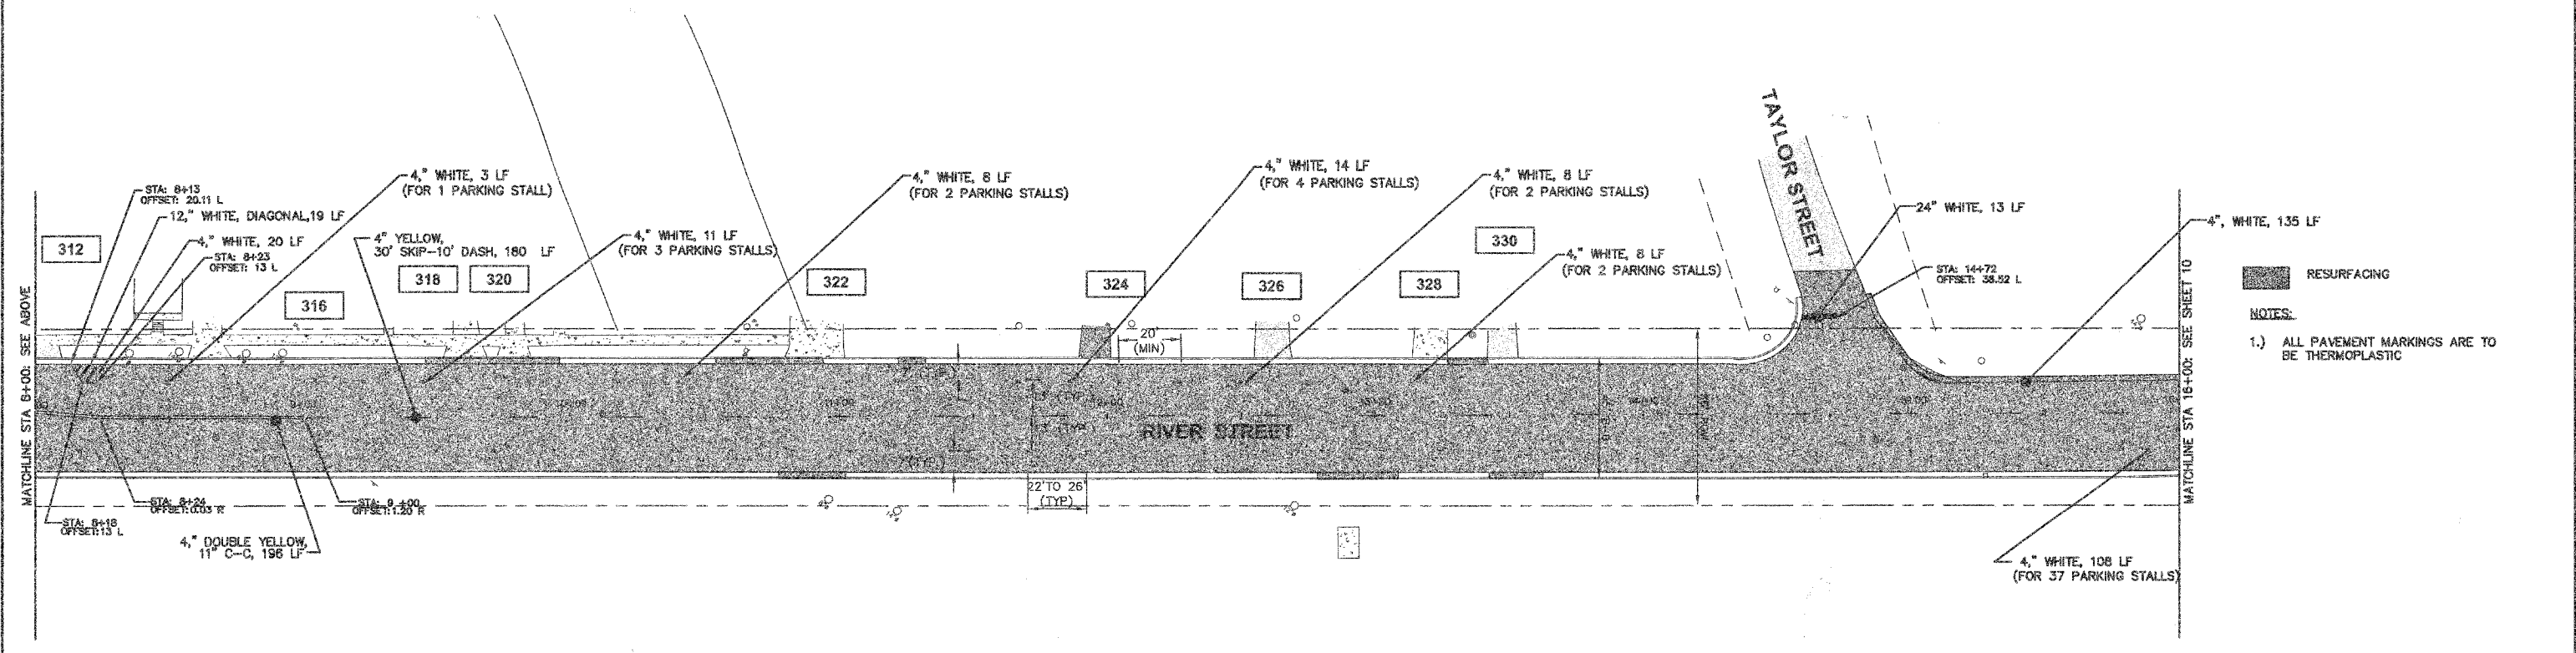


F.A.U. R.T.S.	SECTION	COUNTY	TOTAL SHEETS	SHEET NO.
2816	08-00041-06-RS	KANE	15	9
CONTRACT NO. 63042				

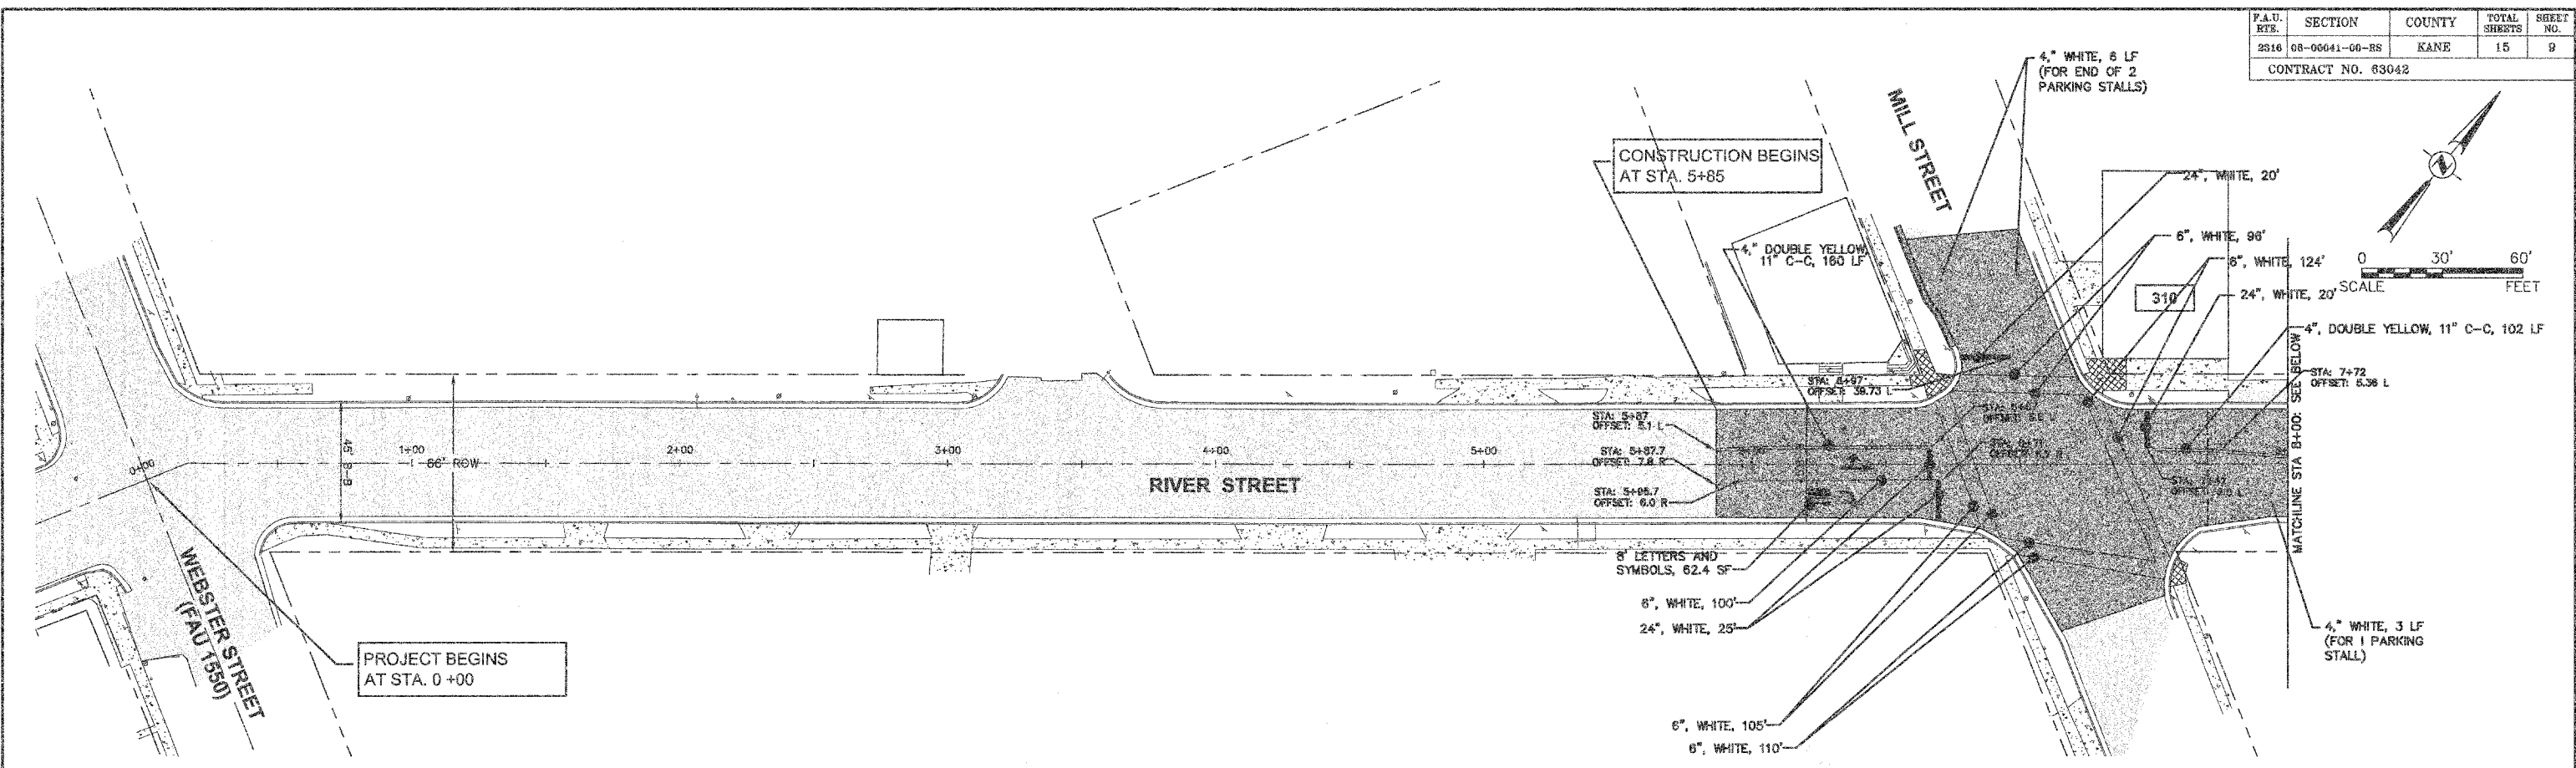

Plotted: May 2, 2008 @ 11:46 AM By: Brittany Mlarsak - Tab: 08 Strps 22x34

Path: \\S:\PROJ\00761\DWG\DWG_FINAL\ENG\00761-PLAN

COPYRIGHT © 2008 ENGINEERING ENTERPRISES, INC.

Engineering Enterprises, Inc.
 CIVIL ENGINEERS & LAND SURVEYORS
 52 Wheeler Road
 Sugar Grove, Illinois 60554
 Phone: (630) 466-9350

VILLAGE OF MONTGOMERY
 1300 SOUTH BROADWAY
 MONTGOMERY, ILLINOIS 60538

NO.	DATE	REVISIONS
1	4/22/08	PER IDOT REVIEW

RIVER STREET LAPP IMPROVEMENTS

PAVEMENT MARKING DETAILS

DATE: FEBRUARY 2008
PROJECT NO: M00761-V
FILE NO: M00761-PLAN
SHEET 9 OF 15