
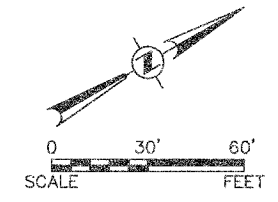
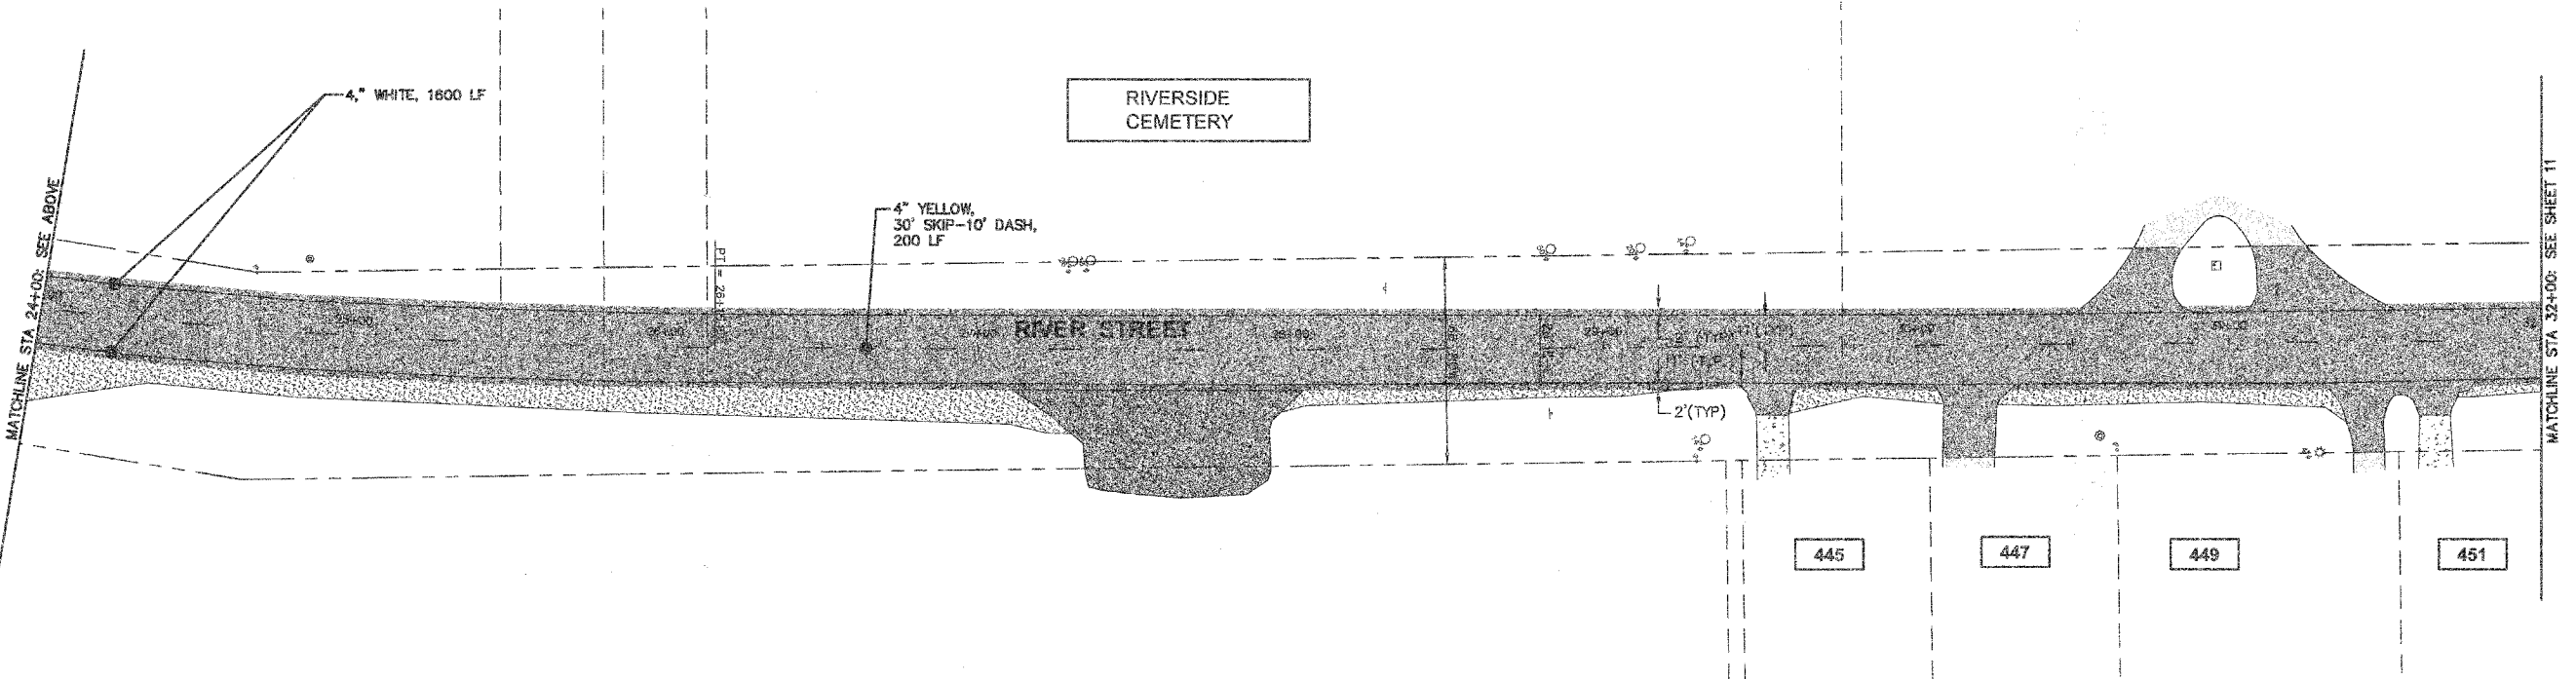
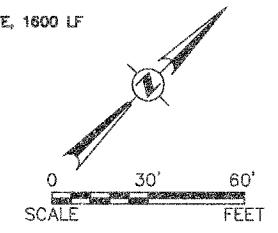


F.A.U. RTE.	SECTION	COUNTY	TOTAL SHEETS	SHEET NO.
2318	06-00041-00-RS	KANE	15	10

CONTRACT NO. 63042

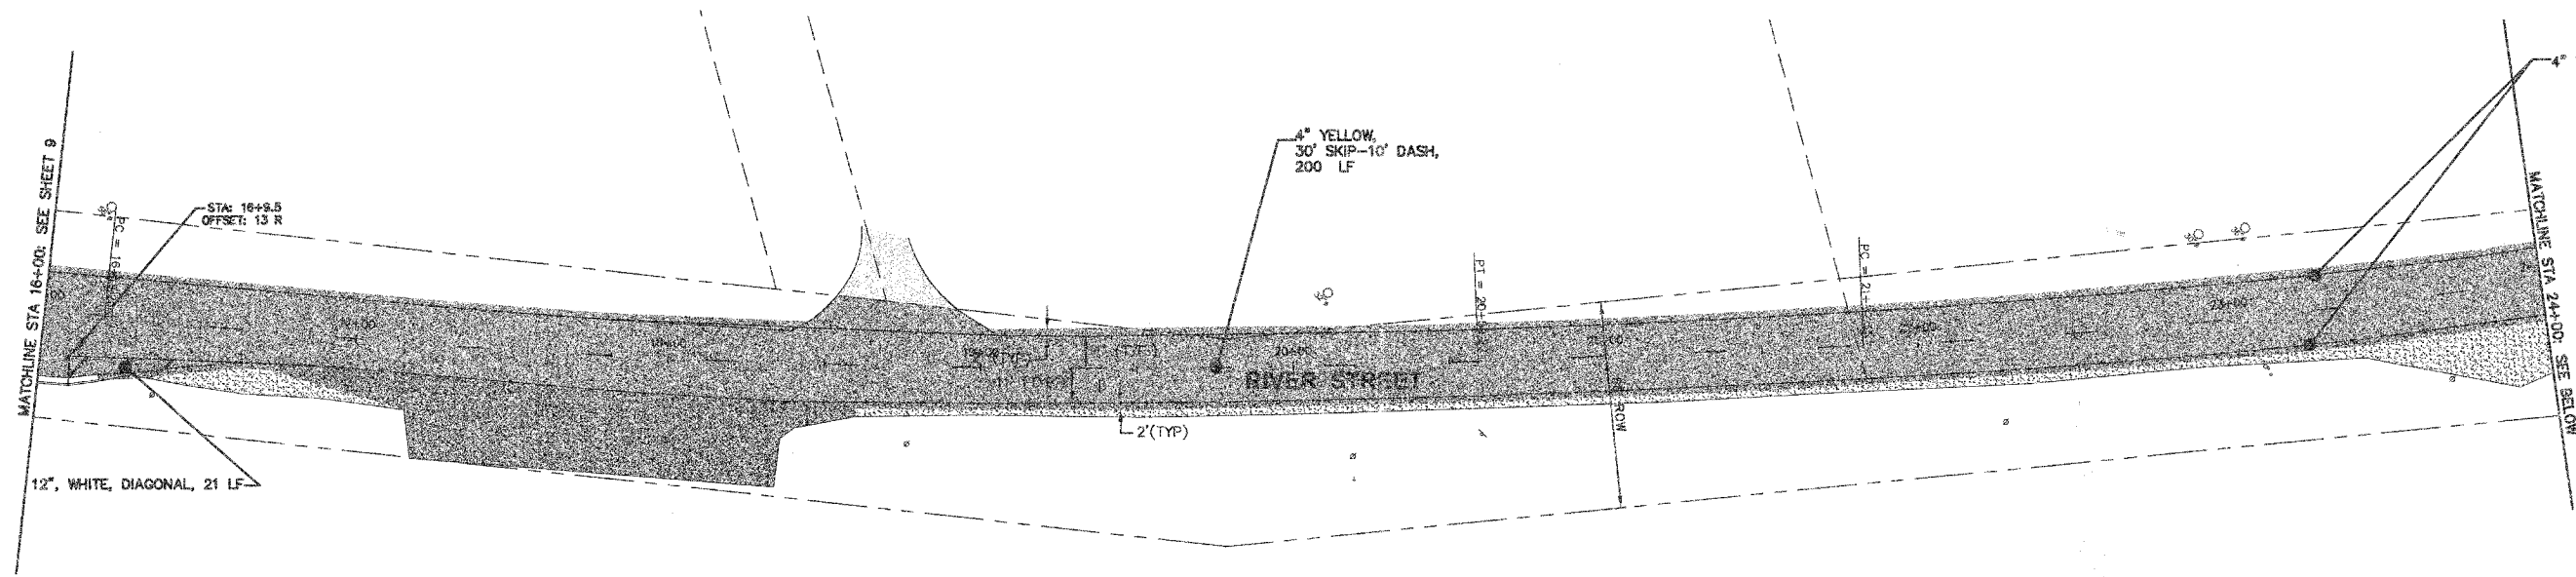

RESURFACING

- NOTES:
- 1.) ALL PAVEMENT MARKINGS ARE TO BE THERMOPLASTIC

Plotted: May 2, 2008 @ 11:46 AM By: Brittney Malelek - Tab: 10 Striba 22x34

COPYRIGHT © 2008 ENGINEERING ENTERPRISES, INC.

Engineering Enterprises, Inc.
 CIVIL ENGINEERS & LAND SURVEYORS
 52 Wheeler Road
 Sugar Grove, Illinois 60554
 Phone: (630) 466-9350

VILLAGE OF MONTGOMERY
 1300 SOUTH BROADWAY
 MONTGOMERY, ILLINOIS 60538

NO.	DATE	PER IDOT REVIEW	REVISIONS
1	4/22/08	PER IDOT REVIEW	

RIVER STREET LAPP IMPROVEMENTS

**PAVEMENT MARKING
 DETAILS**

DATE: FEBRUARY 2008
 PROJECT NO: M00761-V
 FILE NO: M00761-PLAN
 SHEET **10** OF **15**

Path: H:\GIS\PROJECTS\M00761\DWG\DWG_FINAL_ENC\M00761-PLAN