



PLAN	SURVEYED	DATE
	PLOTTED	BY
	NOTED	
	REVISIONS	
	FILE NAME	


PROFILE	SURVEYED	DATE
	PLOTTED	BY
	NOTED	
	REVISIONS	
	FILE NAME	

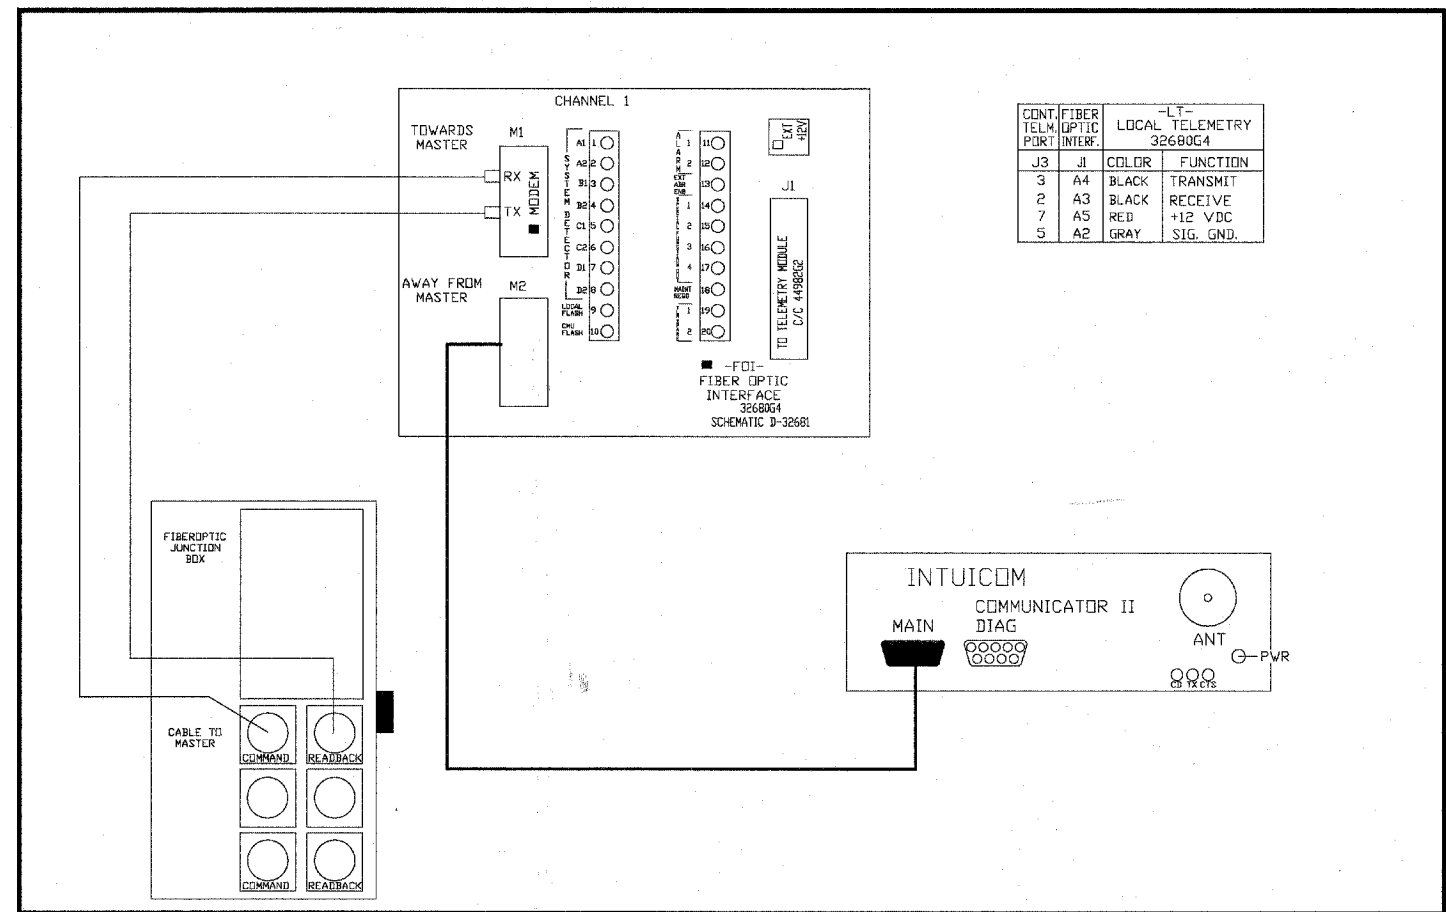

WIRING DETAIL FOR COMBINATION OF WIRELESS AND FIBER OPTIC INTERCONNECT SYSTEMS

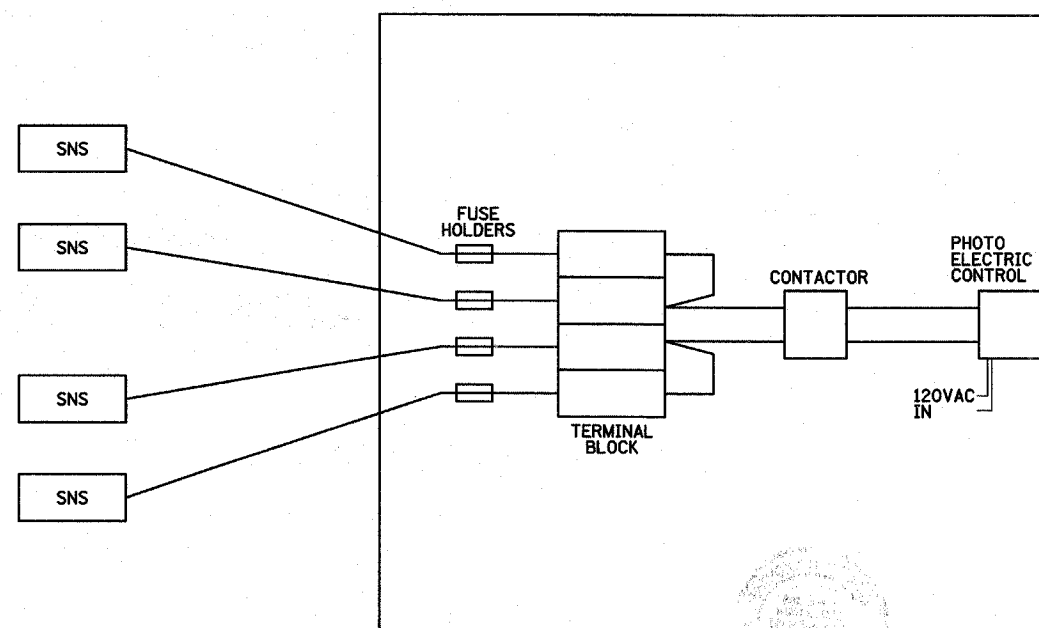

LED STREET NAME SIGNS - PHOTOCCELL WIRING DETAIL

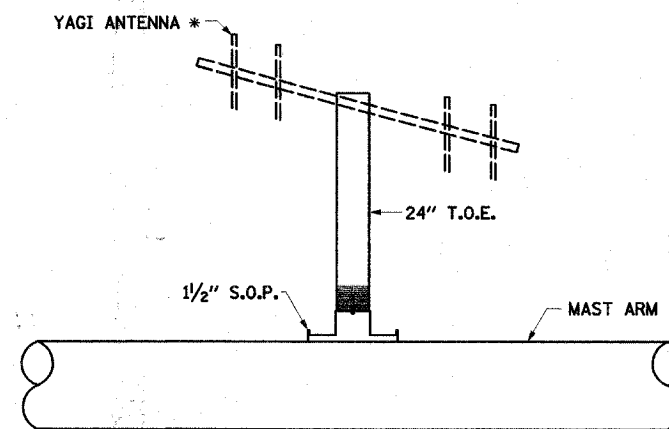

WIRELESS ANTENNA MOUNTING DETAIL

* OR EQUAL APPROVED BY THE CITY OF AURORA.

FILE NAME = ...trans\fan.dwg\690.7_det04.dgn	USER NAME = #USER#	DESIGNED -	REVISED -	STATE OF ILLINOIS DEPARTMENT OF TRANSPORTATION	MISCELLANEOUS DETAILS			F.A. RTE.	SECTION	COUNTY	TOTAL SHEETS	SHEET NO.
		DRAWN <i>BAH</i>	REVISED -		SCALE:	SHEET NO. OF SHEETS	STA.	TO STA.	08-00273-00-TL	KANE	30	30
		CHECKED <i>APS</i>	REVISED -						CONTRACT NO. 63053			
		DATE -	REVISED -						ILLINOIS FED. AID PROJECT			