


F. A. U. NO.	SECTION	COUNTY	TOTAL SHEETS	SHEET NO.
1621	08-00164-00-RS	COOK	11	05
STA.	TO STA.			
FED. ROAD DIST. NO.	BLINDS	FED. AID PROJECT		

CONTRACT #63054

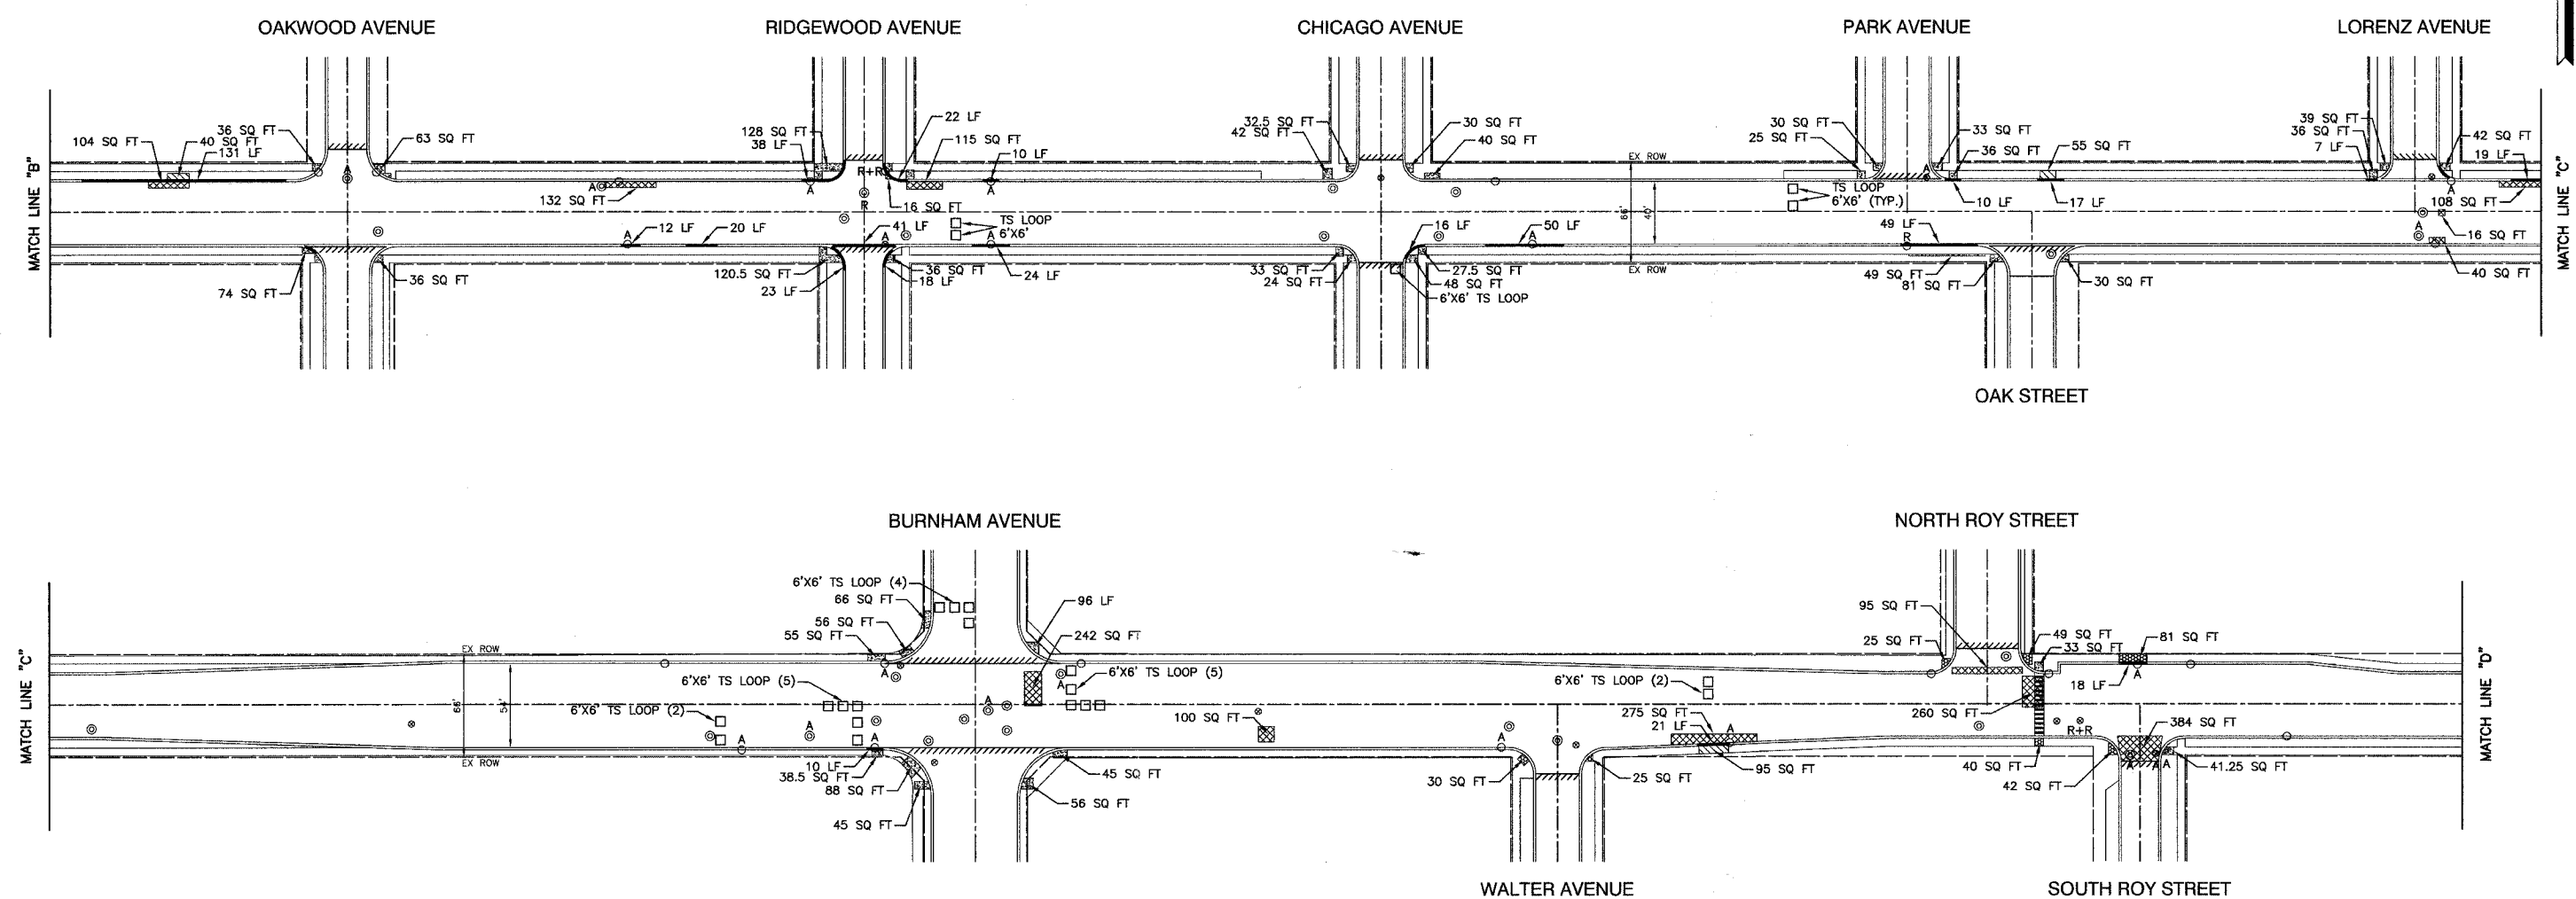

LEGEND

- | | | | |
|-----|--|--|--------------------------|
| | CLASS D PATCHES | | EXISTING BBOX |
| | HOT-MIX ASPHALT DRIVEWAY REMOVAL & REPLACEMENT | | EXISTING MANHOLE |
| | CONCRETE SIDEWALK REMOVAL & REPLACEMENT | | EXISTING WATER/GAS VALVE |
| | CONCRETE DRIVEWAY REMOVAL & REPLACEMENT | | EXISTING CATCH BASIN |
| | DECORATIVE CONCRETE SIDEWALK REMOVAL & REPLACEMENT | | |
| | CONCRETE CURB AND GUTTER REMOVAL AND REPLACEMENT | | |
| A | STRUCTURE TO BE ADJUSTED | | |
| R | STRUCTURE TO BE RECONSTRUCTED | | |
| R+R | STRUCTURE TO BE REMOVED AND REPLACED | | |
| | HOT-MIX ASPHALT SURFACE REMOVAL - BUTT JOINT | | |
| | DECORATIVE STAMPED HOT-MIX ASPHALT CROSSWALK | | |

REVISIONS	
NAME	DATE

ILLINOIS DEPARTMENT OF TRANSPORTATION

**RIDGE ROAD
STREET RESURFACING
MATCHLINE "B" TO MATCHLINE "D"**

SCALE: VERT. NA
HORIZ. 1"=50'
DATE 05/07/08

DRAWN BY JZ
CHECKED BY JP

ROBINSON ENGINEERING, LTD.
17002 SOUTHWIND PARK AVENUE, SOUTH HOLLAND, ILLINOIS 60470
(708) 381-4700 FAX (708) 381-2828
ILLINOIS DESIGN FIRM REGISTRATION NO. 134021128

08161-PLAN-01