
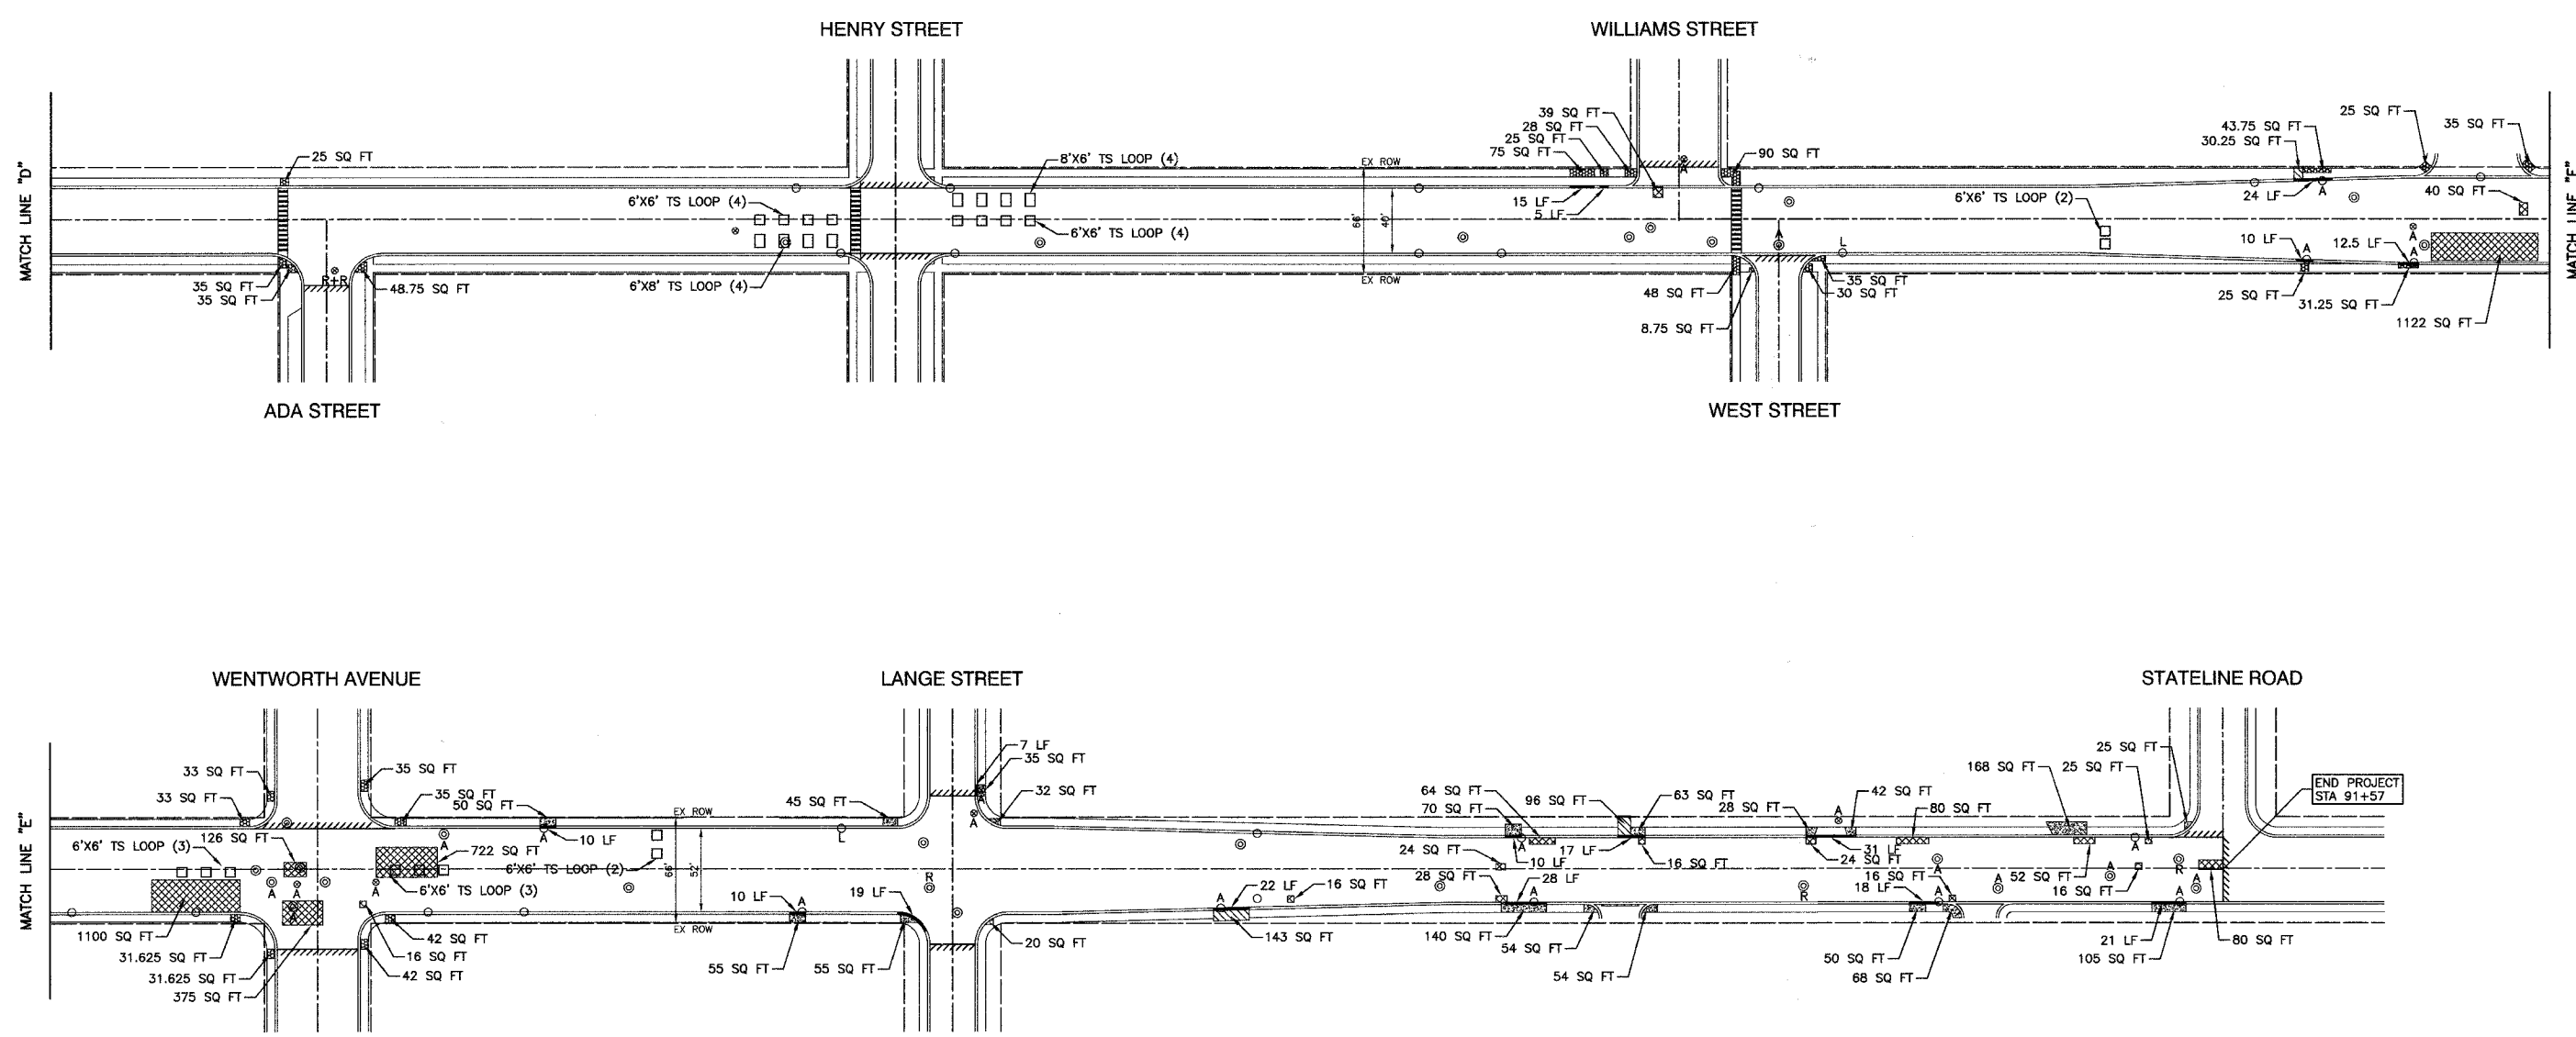


F. A. D. SHEET NO.	SECTION	COUNTY	TOTAL SHEETS	SHEET NO.
1621	08-00164-00-RS	COOK	11	06
STA.	TO STA.			
FED. ROAD DIST. NO.	UNIFORM	FED. AID PROJECT		

CONTRACT #63054

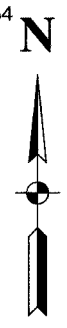

**LEGEND**

- CLASS D PATCHES
- HOT-MIX ASPHALT DRIVEWAY REMOVAL & REPLACEMENT
- CONCRETE SIDEWALK REMOVAL & REPLACEMENT
- CONCRETE DRIVEWAY REMOVAL & REPLACEMENT
- DECORATIVE CONCRETE SIDEWALK REMOVAL & REPLACEMENT
- CONCRETE CURB AND GUTTER REMOVAL AND REPLACEMENT
- STRUCTURE TO BE ADJUSTED
- STRUCTURE TO BE RECONSTRUCTED
- STRUCTURE TO BE REMOVED AND REPLACED
- HOT-MIX ASPHALT SURFACE REMOVAL - BUTT JOINT
- DECORATIVE STAMPED HOT-MIX ASPHALT CROSSWALK
- EXISTING BBOX
- EXISTING MANHOLE
- EXISTING WATER/GAS VALVE
- EXISTING CATCH BASIN

REVISIONS	
NAME	DATE

ILLINOIS DEPARTMENT OF TRANSPORTATION

**RIDGE ROAD  
STREET RESURFACING  
MATCHLINE "D" TO END OF IMPROVEMENT**

VERT. NA  
SCALE: HORIZ. 1"=50'  
DATE 05/07/08

DRAWN BY JZ  
CHECKED BY JP